
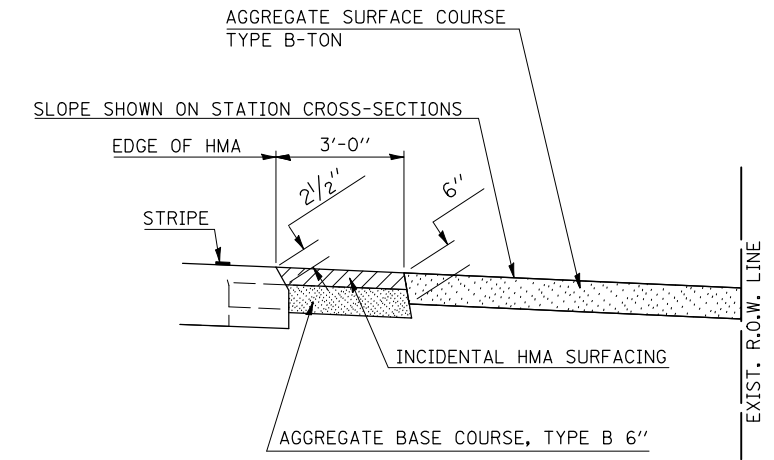


DETAILS OF FIELD ENTRANCES

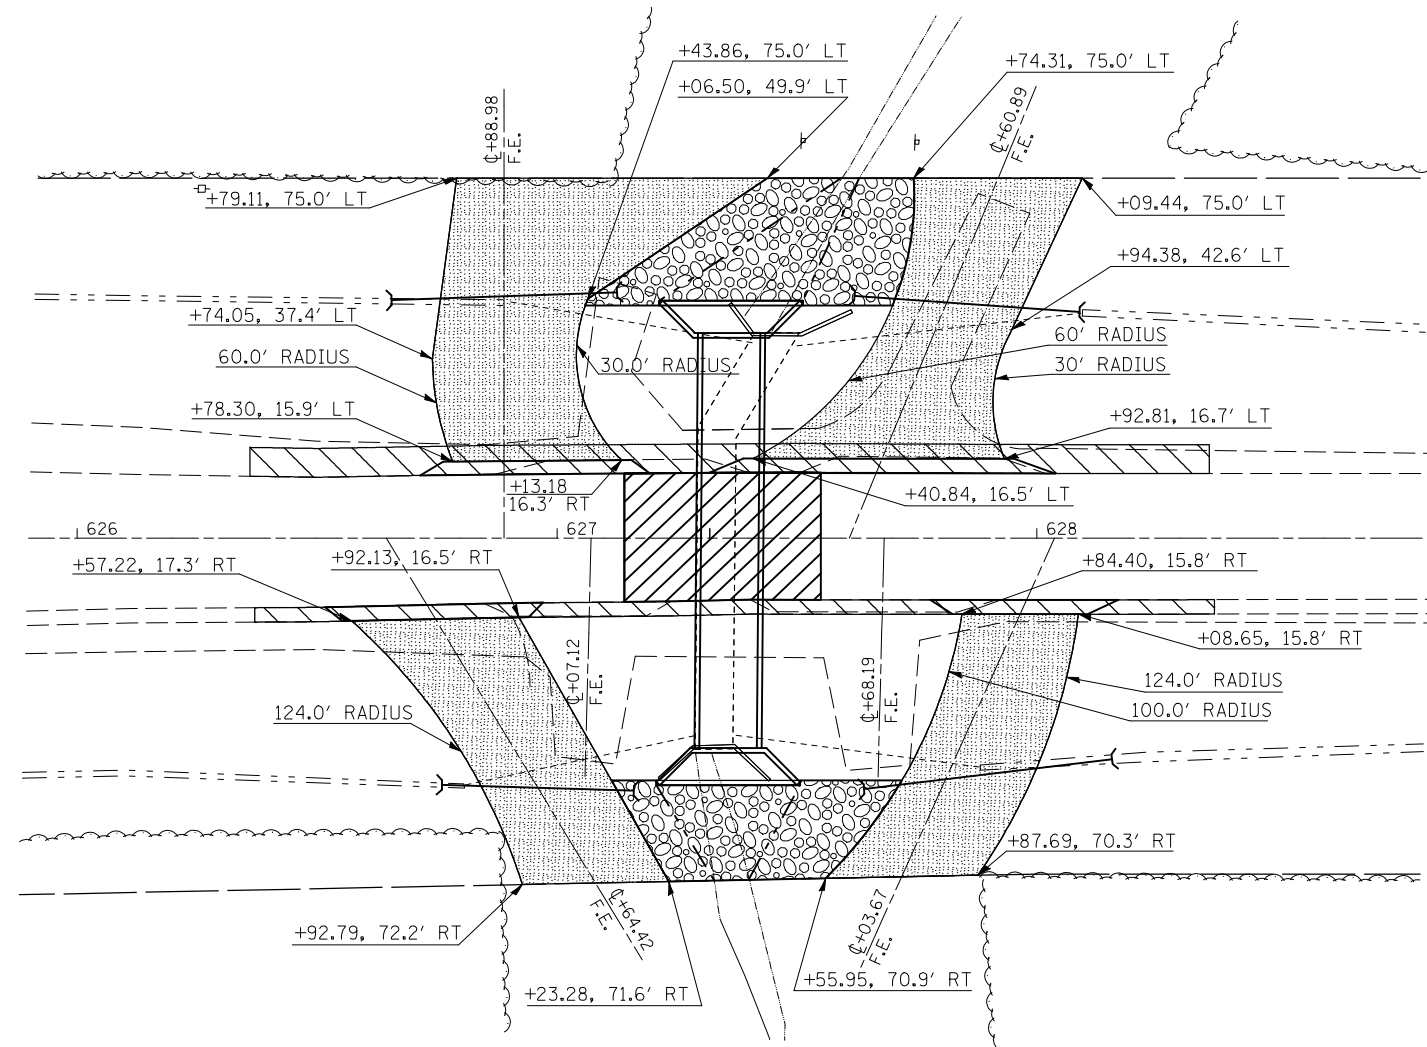

GENERAL NOTES:

1. THE INCIDENTAL HMA SURFACING, AGGREGATE PRIME COAT, AND BITUMINOUS PRIME COAT FOR THE FOUR FIELD ENTRANCES SHALL NOT BE PAID FOR BUT WILL BE INCLUDED IN THE PRICE FOR AGGREGATE SURFACE COURSE.

FILE NAME =	USER NAME = bowerml	DESIGNED -	REVISED -	STATE OF ILLINOIS DEPARTMENT OF TRANSPORTATION	FIELD ENTRANCES AT SN 092-8033			F.A.P. RTE.	SECTION	COUNTY	TOTAL SHEETS	SHEET NO.
ct:\pw\work\p\dot\bowerml\d0186764\7080	details.dgn	DRAWN -	REVISED -					711	116CR	VERMILION	50	26
PLOT SCALE = 40.0000' / IN.	CHECKED -	REVISED -	REVISED -		CONTRACT NO. 70801			ILLINOIS FED. AID PROJECT				
PLOT DATE = 11/30/2010	DATE -	REVISED -	REVISED -		SCALE:	SHEET NO.	OF SHEETS	STA.	TO STA.			