


BY	DATE
FINAL SURVEY	SURVEYED
NOTE BOOK NO.	PLOTTED
	TEMPLATE
	AREAS CHECKED
	AREAS CHECKED

BY	DATE
ORIGINAL SURVEY	SURVEYED
NOTE BOOK NO.	PLOTTED
	TEMPLATE
	AREAS CHECKED
	AREAS CHECKED

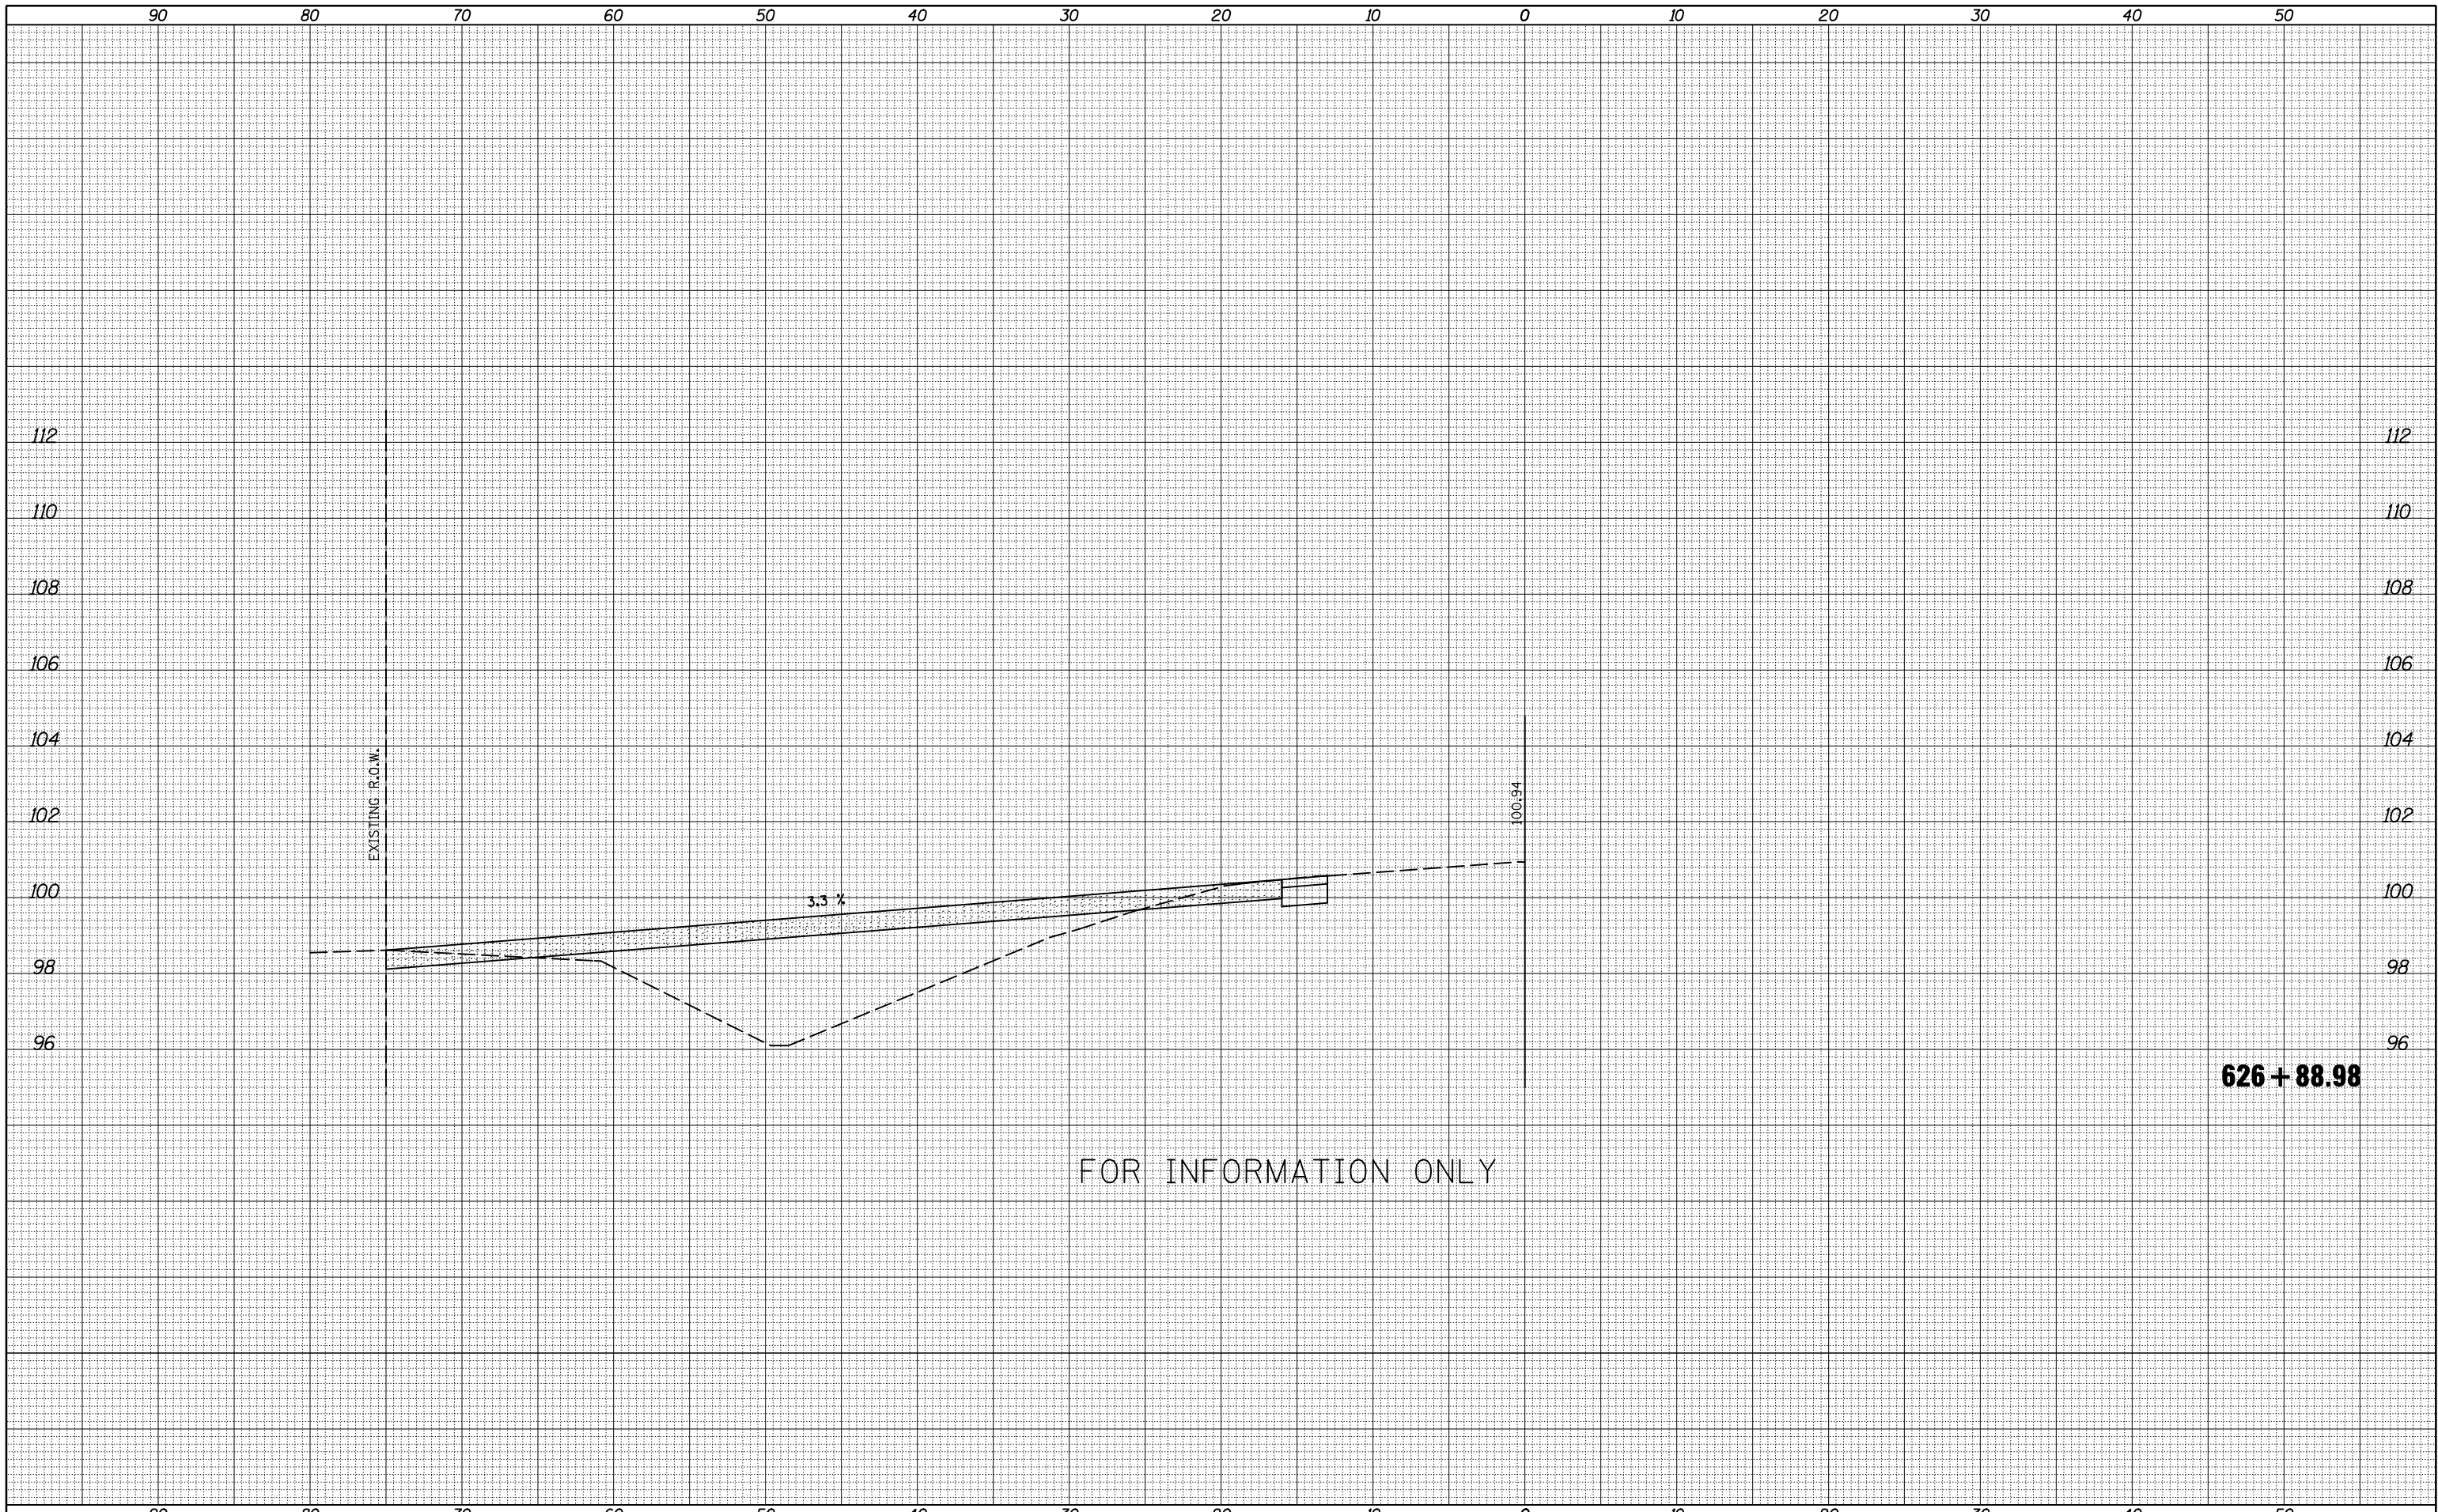

FOR INFORMATION ONLY

FILE NAME = c:\pw\work\pww\dot\bowerm1\d0186764\d570801-SHT

USER NAME = bowerm1  
 XS-092-8033.dgn  
 PLOT SCALE = 10.0000 ' / IN.  
 PLOT DATE = 11/30/2010

DESIGNED -  
 DRAWN -  
 CHECKED -  
 DATE -

REVISED -  
 REVISED -  
 REVISED -  
 REVISED -

**STATE OF ILLINOIS  
 DEPARTMENT OF TRANSPORTATION**

SCALE: SHEET NO. OF SHEETS STA. 626+88.98 TO STA. 626+88.98

**CROSS SECTIONS ALONG IL 119**

F.A.P. RTE.	SECTION	COUNTY	TOTAL SHEETS	SHEET NO.
711	116CR	VERMILION	50	39
CONTRACT NO.			70801	
ILLINOIS FED. AID PROJECT				