


BY	DATE
FINAL SURVEY	SURVEYED
NOTE BOOK	PLOTTED
NO.	TEMPLATE
	AREAS CHECKED
	AREAS CHECKED

BY	DATE
ORIGINAL SURVEY	SURVEYED
NOTE BOOK	PLOTTED
NO.	TEMPLATE
	AREAS CHECKED
	AREAS CHECKED

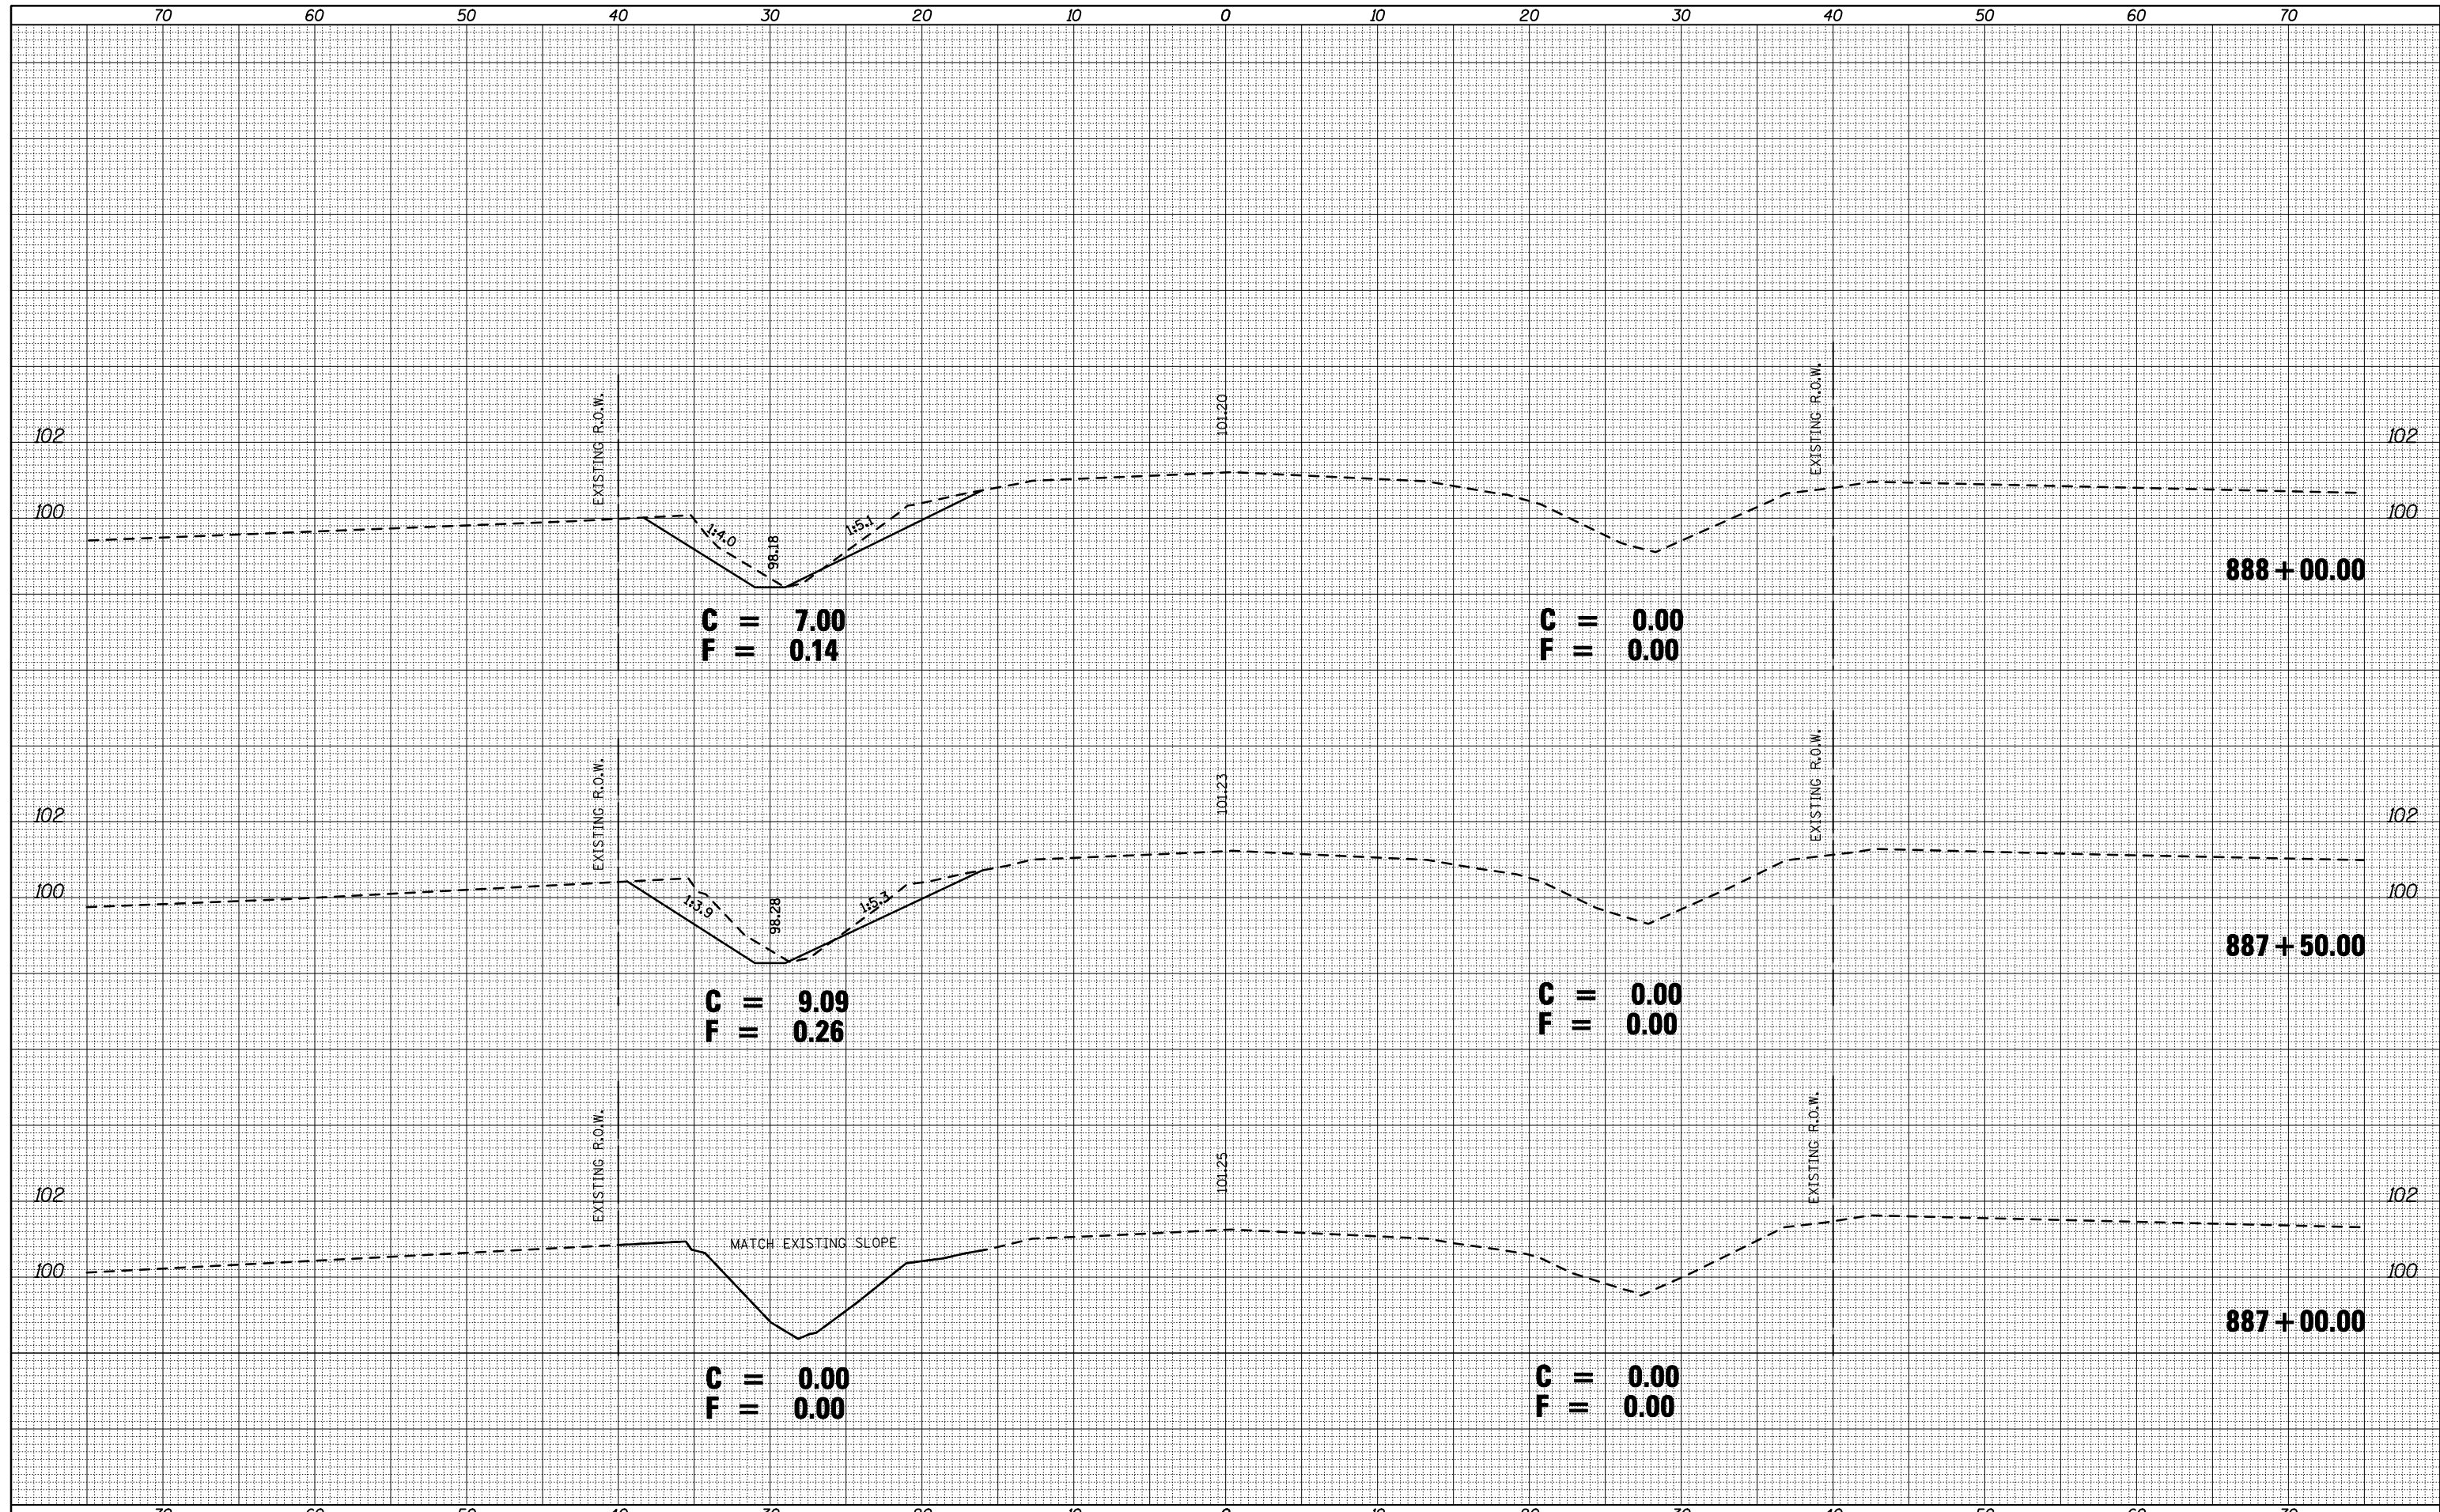

FILE NAME = c:\pw\work\pwidot\bowerm1\d0186764\d570801-SHT

USER NAME = bowerm1
 XS-092-8036.dgn
 PLOT SCALE = 10.0000 "/ IN.
 PLOT DATE = 11/30/2010

DESIGNED -
 DRAWN -
 CHECKED -
 DATE -

REVISED -
 REVISED -
 REVISED -
 REVISED -

**STATE OF ILLINOIS
 DEPARTMENT OF TRANSPORTATION**

CROSS SECTIONS ALONG IL 119
 SCALE: SHEET NO. OF SHEETS STA. 887+00.00 TO STA. 888+00.00

F.A.P. RTE.	SECTION	COUNTY	TOTAL SHEETS	SHEET NO.
711	116CR	VERMILION	50	45
CONTRACT NO.			70801	
ILLINOIS FED. AID PROJECT				