


DATE	
BY	
FINAL SURVEY NO.	
SURVEYED PLOTTED AREAS CHECKED	
NOTE BOOK NO.	
TEMPLATE AREAS CHECKED	

DATE	
BY	
ORIGINAL SURVEY NO.	
SURVEYED PLOTTED AREAS CHECKED	
NOTE BOOK NO.	
TEMPLATE AREAS CHECKED	

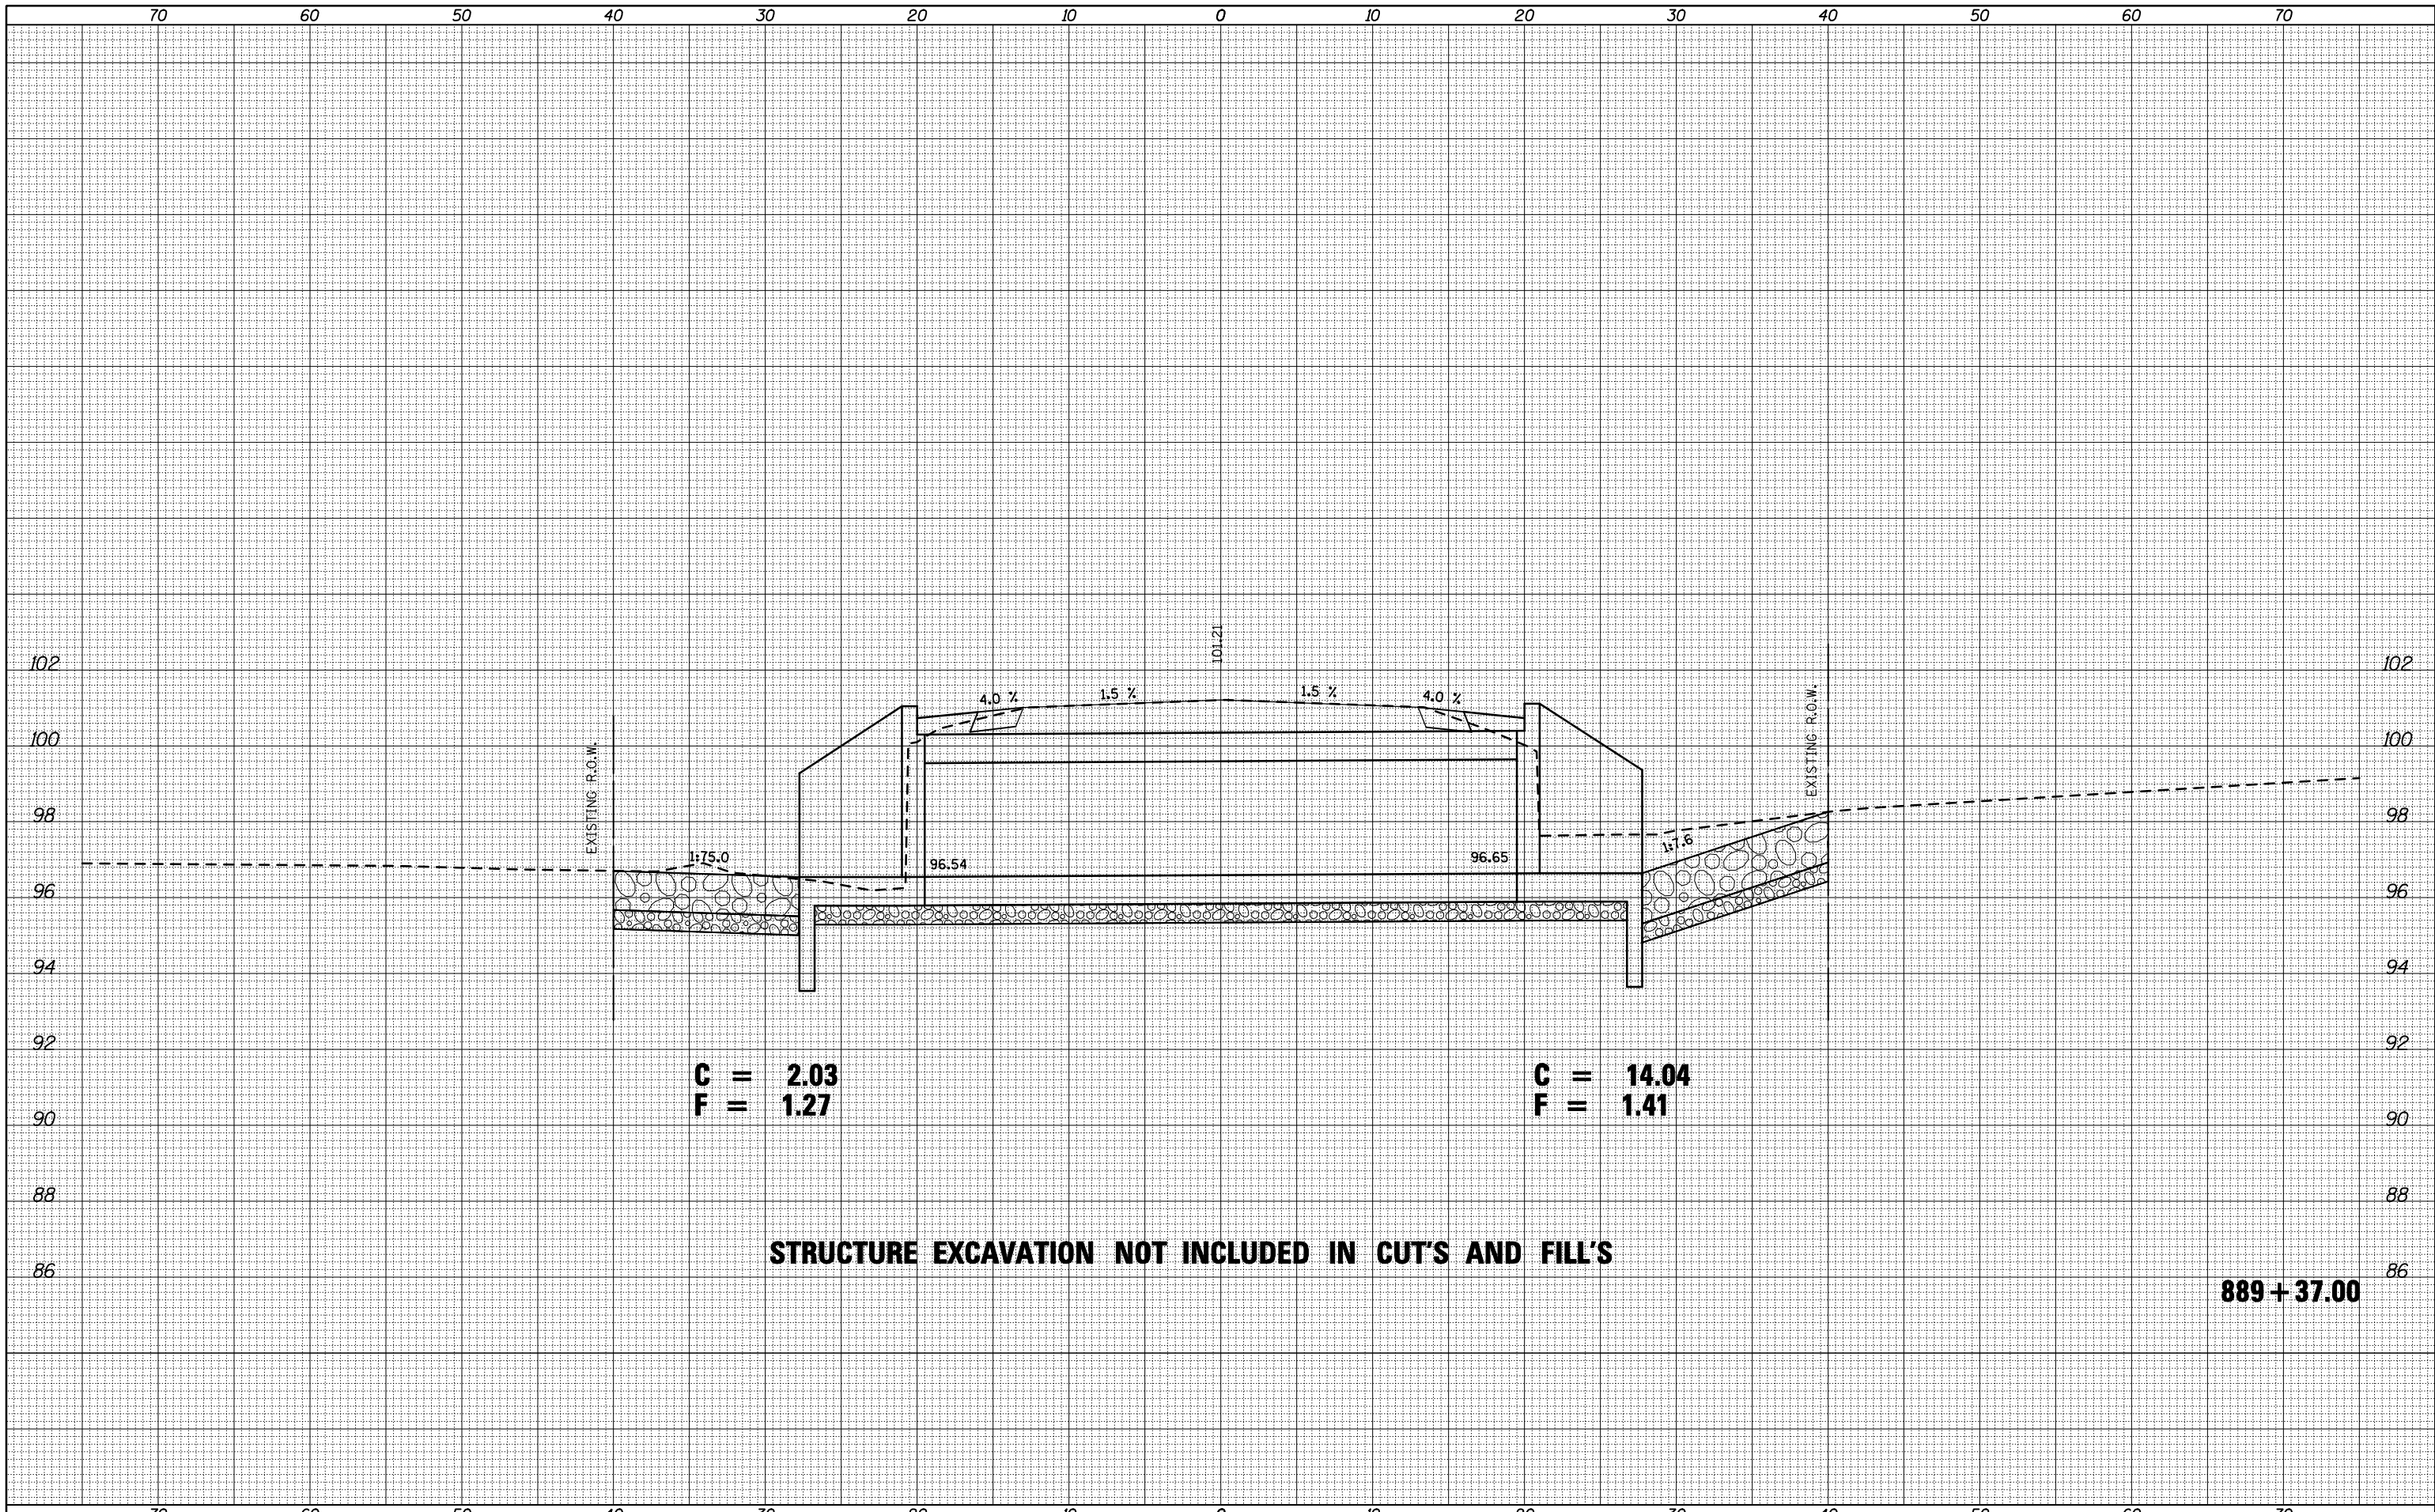

**C = 2.03**  
**F = 1.27**

**C = 14.04**  
**F = 1.41**

**STRUCTURE EXCAVATION NOT INCLUDED IN CUT'S AND FILL'S**

**889+37.00**

FILE NAME = c:\pw\_work\pwidot\bowern1\d0186764\0570801-SHT

USER NAME = bowern1  
XS-092-8036.dgn  
PLOT SCALE = 10.0000 "/ IN.  
PLOT DATE = 11/30/2010

DESIGNED -  
DRAWN -  
CHECKED -  
DATE -

REVISED -  
REVISED -  
REVISED -  
REVISED -

**STATE OF ILLINOIS  
DEPARTMENT OF TRANSPORTATION**

**CROSS SECTIONS ALONG IL 119**

SCALE: SHEET NO. OF SHEETS STA. 889+37.00 TO STA. 889+37.00

F.A.P. RTE.	SECTION	COUNTY	TOTAL SHEETS	SHEET NO.
711	116CR	VERMILION	50	47
CONTRACT NO.			70801	
ILLINOIS FED. AID PROJECT				