


DATE	
BY	
SURVEYED	
PLOTTED	
TEMPLATE	
AREAS	
CHECKED	
FINAL SURVEY	
NOTE BOOK	
NO.	

DATE	
BY	
SURVEYED	
PLOTTED	
TEMPLATE	
AREAS	
CHECKED	
ORIGINAL SURVEY	
NOTE BOOK	
NO.	

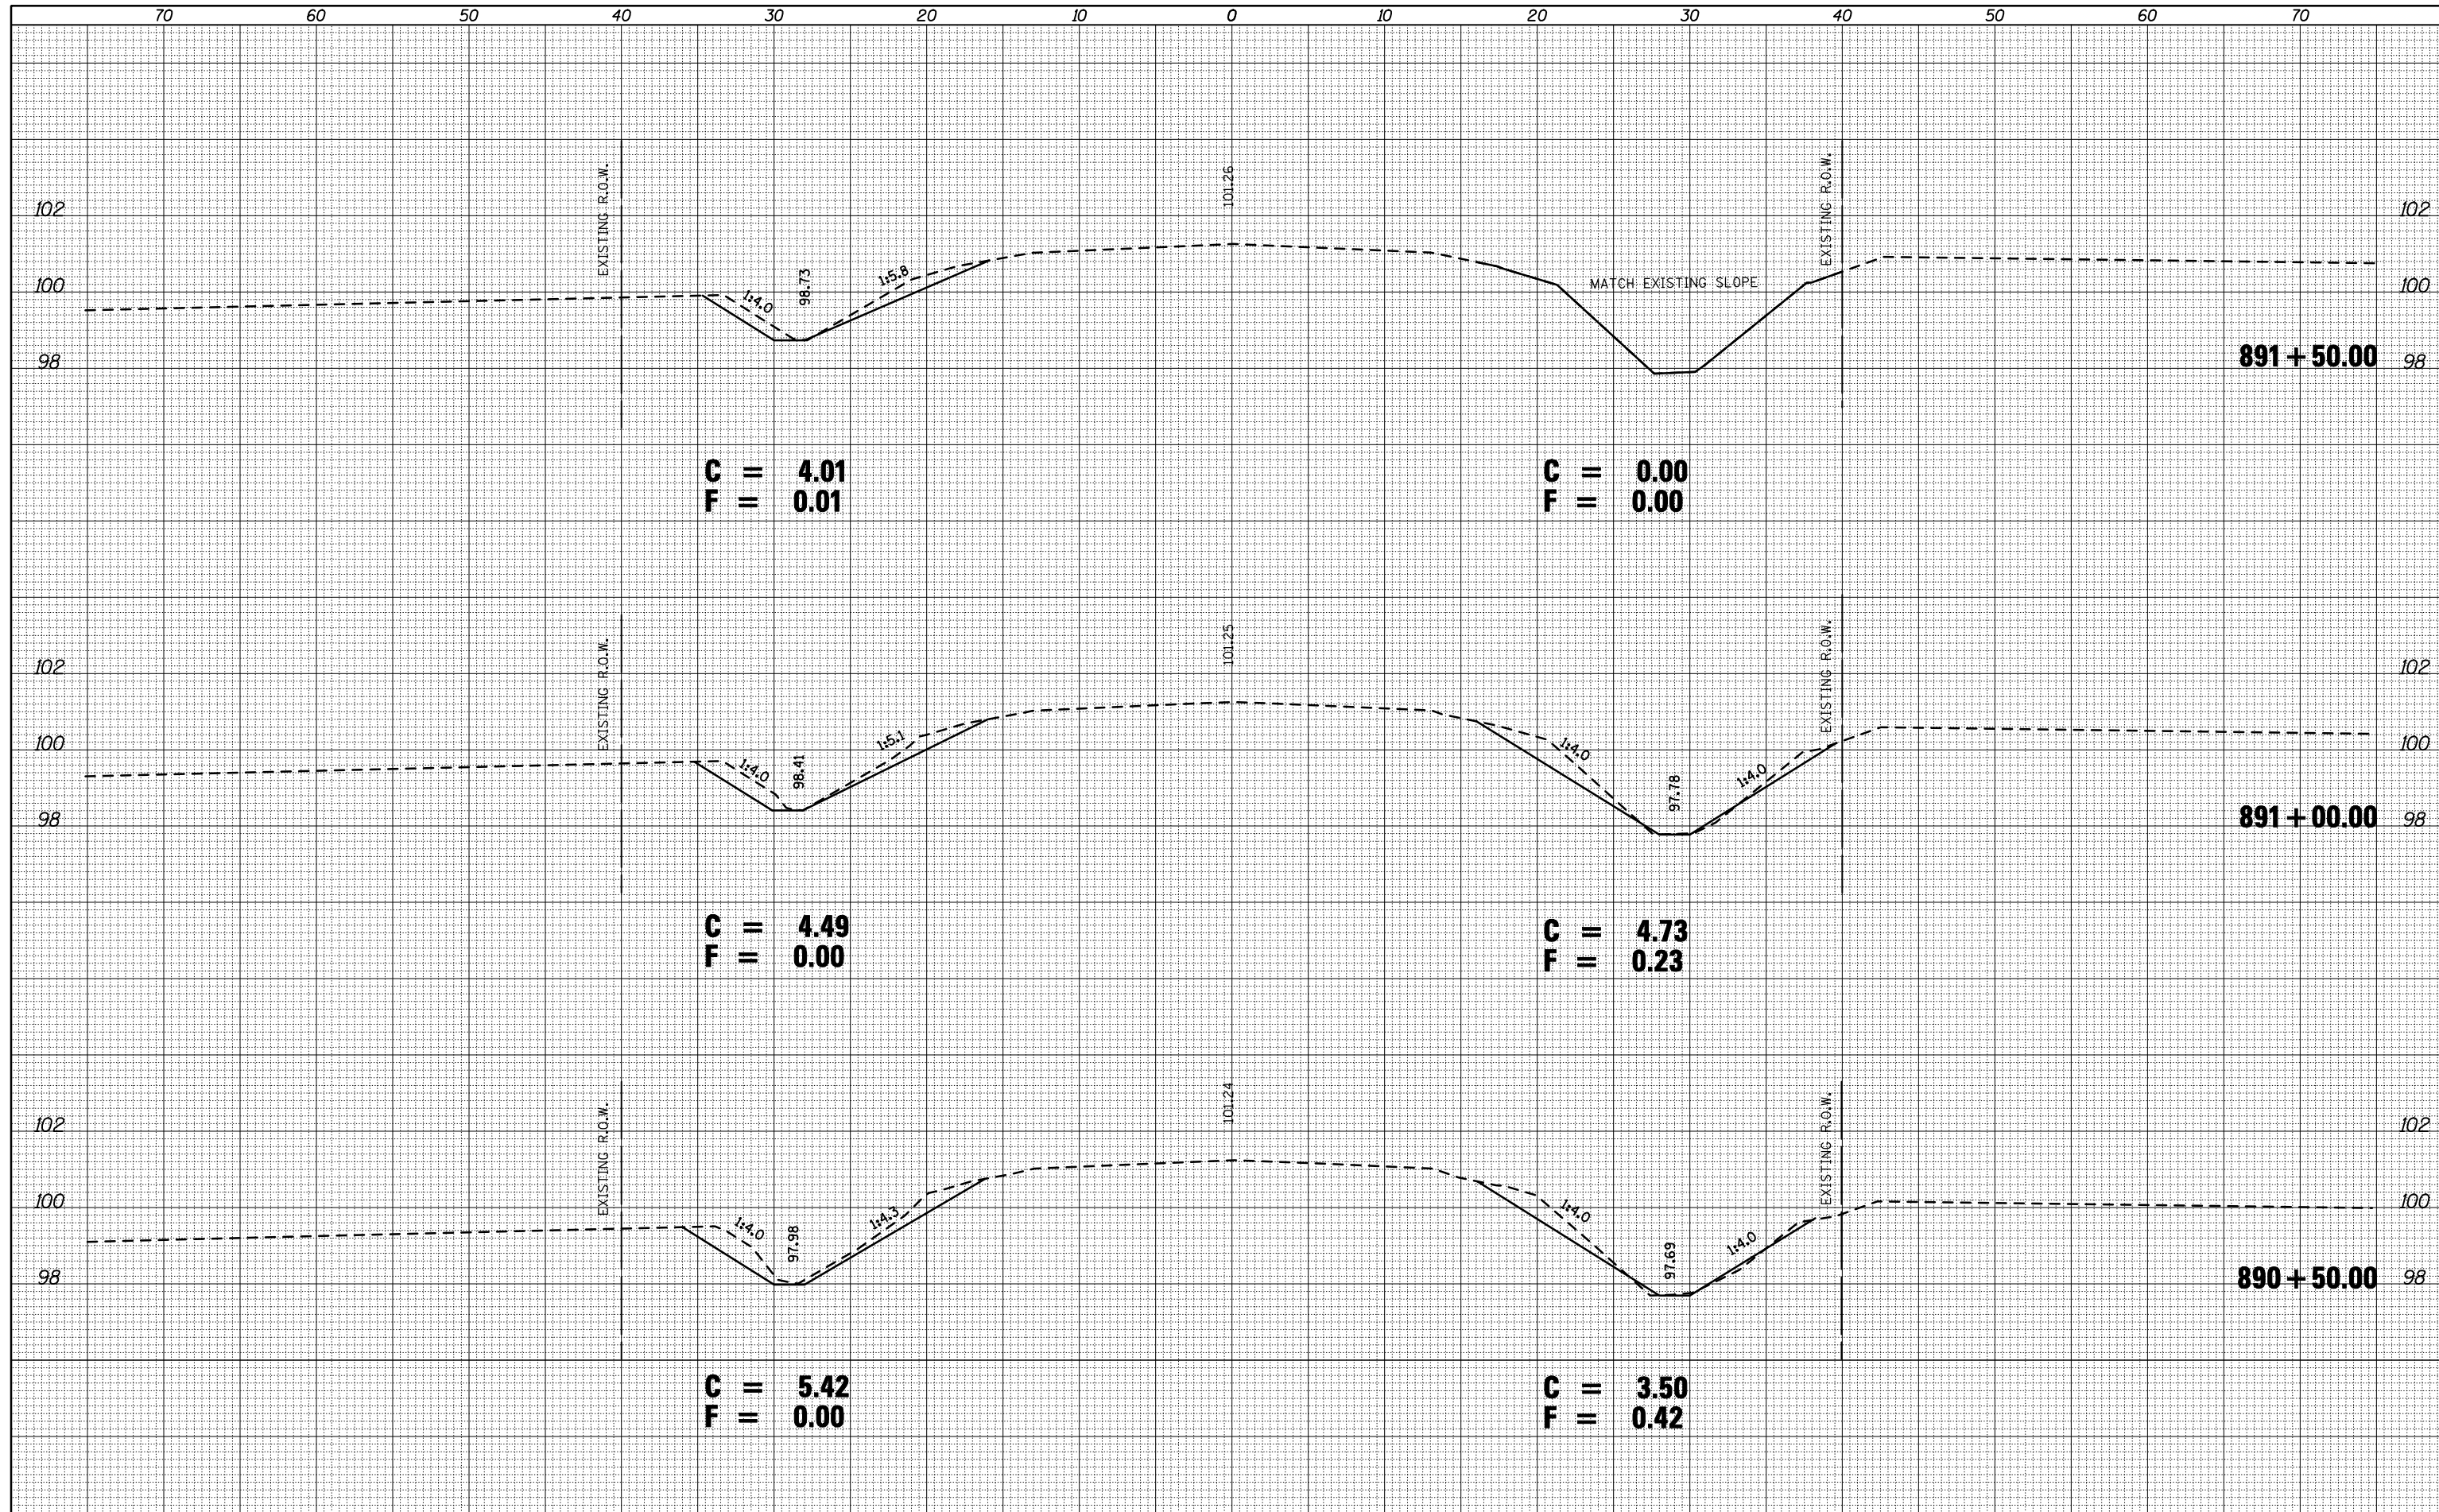

FILE NAME = c:\pw\work\pwwork\bowern1\d0186764\0570801-SHT

USER NAME = bowern1
 XS-092-8036.dgn
 PLOT SCALE = 10.0000 ' / IN.
 PLOT DATE = 11/30/2010

DESIGNED -
 DRAWN -
 CHECKED -
 DATE -

REVISED -
 REVISED -
 REVISED -
 REVISED -

**STATE OF ILLINOIS
 DEPARTMENT OF TRANSPORTATION**

CROSS SECTIONS ALONG IL 119
 SCALE: SHEET NO. OF SHEETS STA. 890+50.00 TO STA. 891+50.00

F.A.P. RTE.	SECTION	COUNTY	TOTAL SHEETS	SHEET NO.
711	116CR	VERMILION	50	49
ILLINOIS FED. AID PROJECT			CONTRACT NO. 70801	