


DATE	
BY	
SURVEYED	
PLOTTED	
TEMPLATE	
AREAS	
CHECKED	
FINAL SURVEY	
NOTE BOOK	
NO.	

DATE	
BY	
SURVEYED	
PLOTTED	
TEMPLATE	
AREAS	
CHECKED	
ORIGINAL SURVEY	
NOTE BOOK	
NO.	

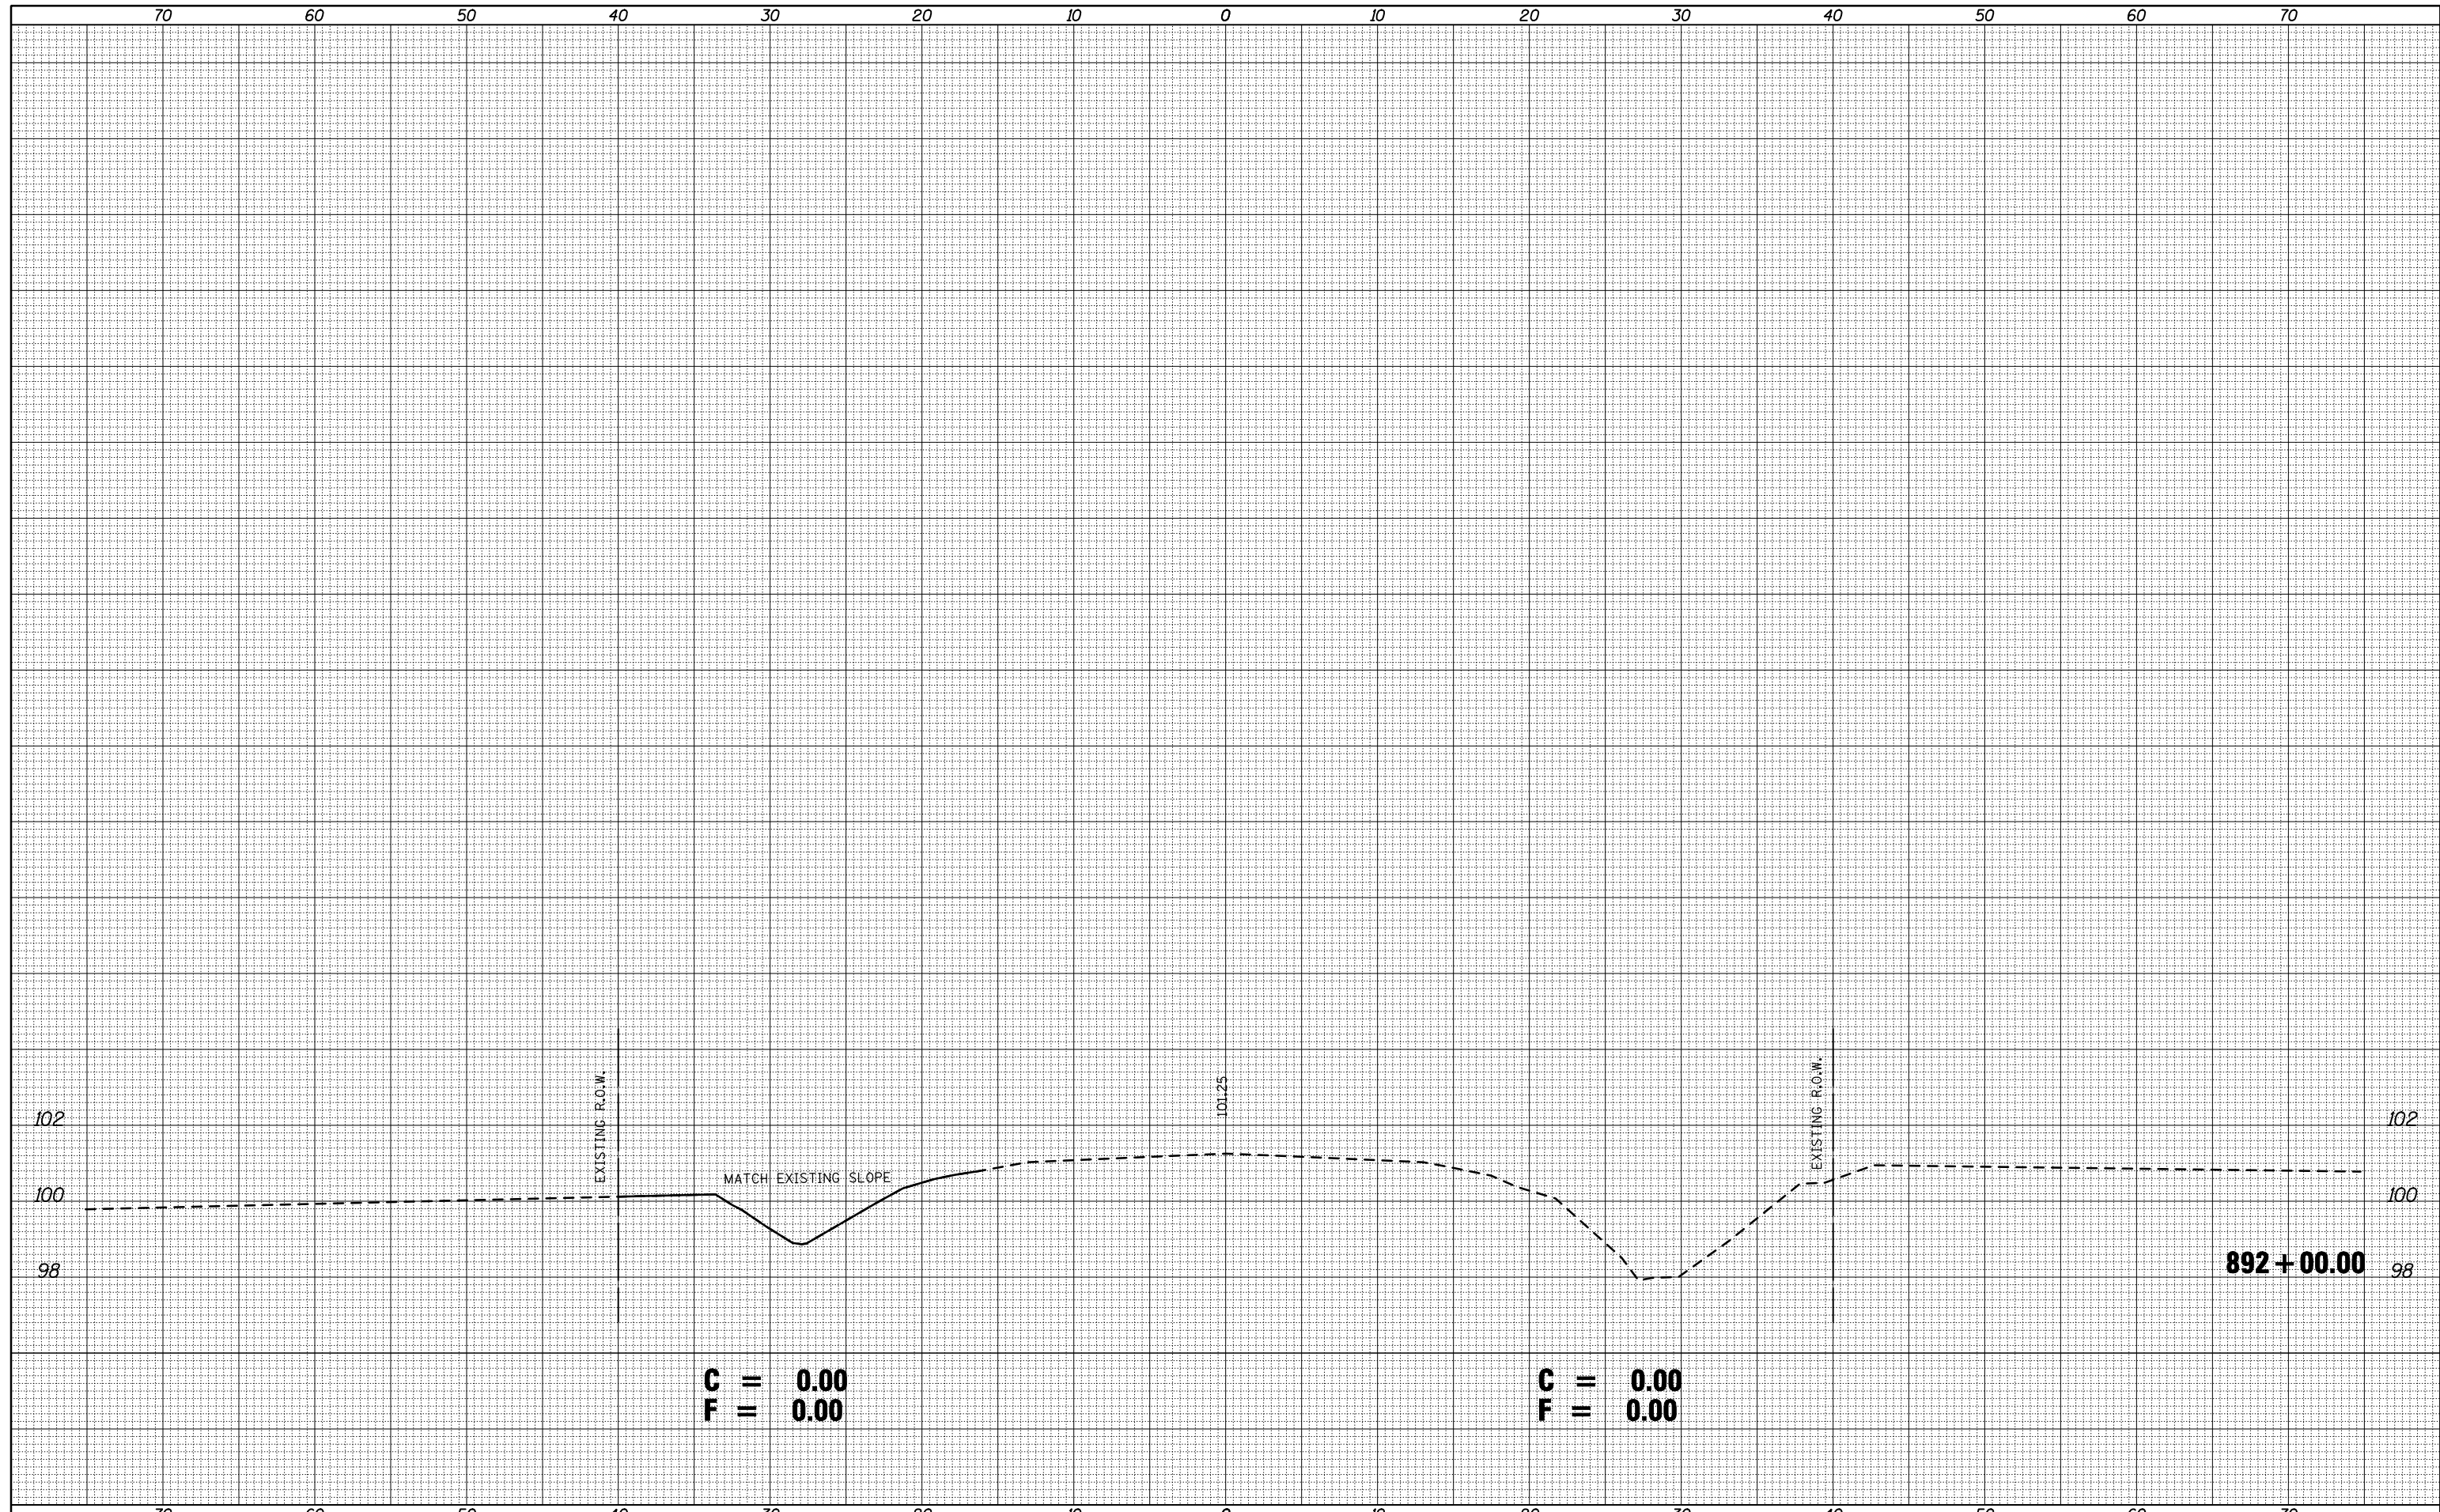

**C = 0.00**  
**F = 0.00**

**C = 0.00**  
**F = 0.00**

FILE NAME = c:\pw\work\pwwork\bowern1\d0186764\0570801-SHT

USER NAME = bowern1  
XS-092-8036.dgn  
PLOT SCALE = 10.0000' / IN.  
PLOT DATE = 11/30/2010

DESIGNED -  
DRAWN -  
CHECKED -  
DATE -

REVISED -  
REVISED -  
REVISED -  
REVISED -

**STATE OF ILLINOIS  
DEPARTMENT OF TRANSPORTATION**

**CROSS SECTIONS ALONG IL 119**

SCALE: SHEET NO. OF SHEETS STA. 892+00.00 TO STA. 892+00.00

F.A.P. RTE.	SECTION	COUNTY	TOTAL SHEETS	SHEET NO.
711	116CR	VERMILION	50	50
CONTRACT NO.			70801	
ILLINOIS FED. AID PROJECT				