


### ③ TYPICAL CROSS SECTION LOCATION #1 F.A.I. – 55 NORTHBOUND


STATION TO STATION  
② 637+16.72 TO 647+20.00

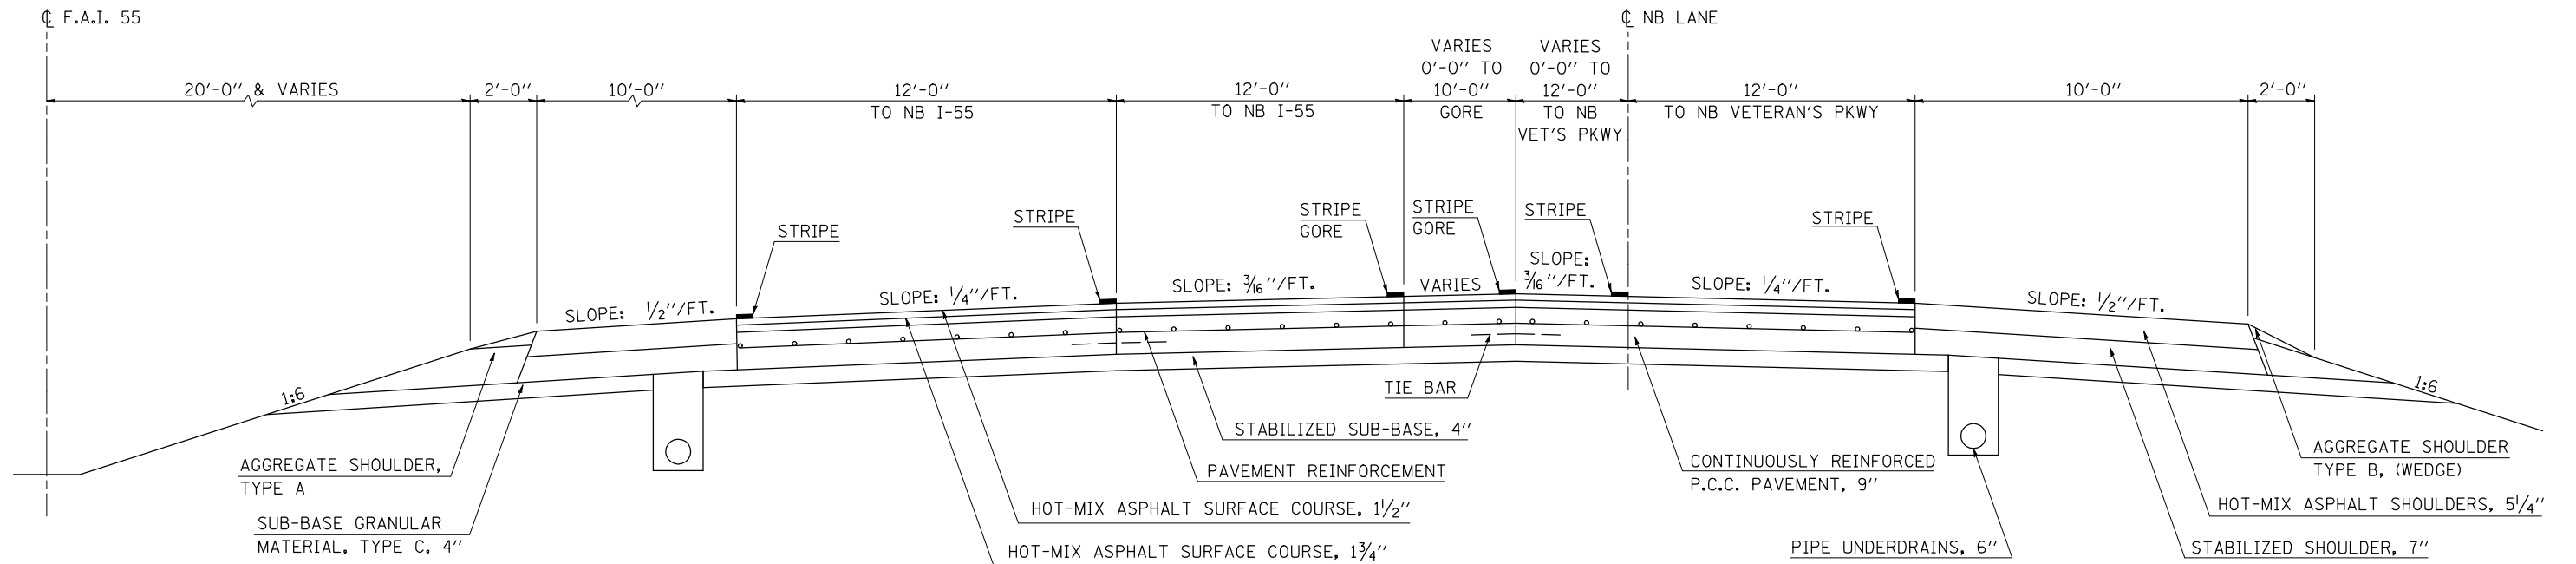

### ④ TYPICAL CROSS SECTION LOCATION #1 F.A.I. – 55 SOUTHBOUND

STATION TO STATION  
⑤ 588+05.00 TO 783+30.73 (BK)  
74+89.65 (AH) TO 252+74.34 (BK)  
252+87.76 (AH) TO 381+37.19 (BK)  
376+50.00 (AH) TO 613+90.99 (5)  
⑤ 648+11.82 TO 659+35.00

**STRUCTURE OMISSIONS**  
STATION 751+91.08 TO STATION 754+14.14; S.N. 057-0154  
STATION 296+45.24 TO STATION 298+84.22; S.N. 057-0157  
STATION 340+23.99 TO STATION 343+12.69; S.N. 057-0159

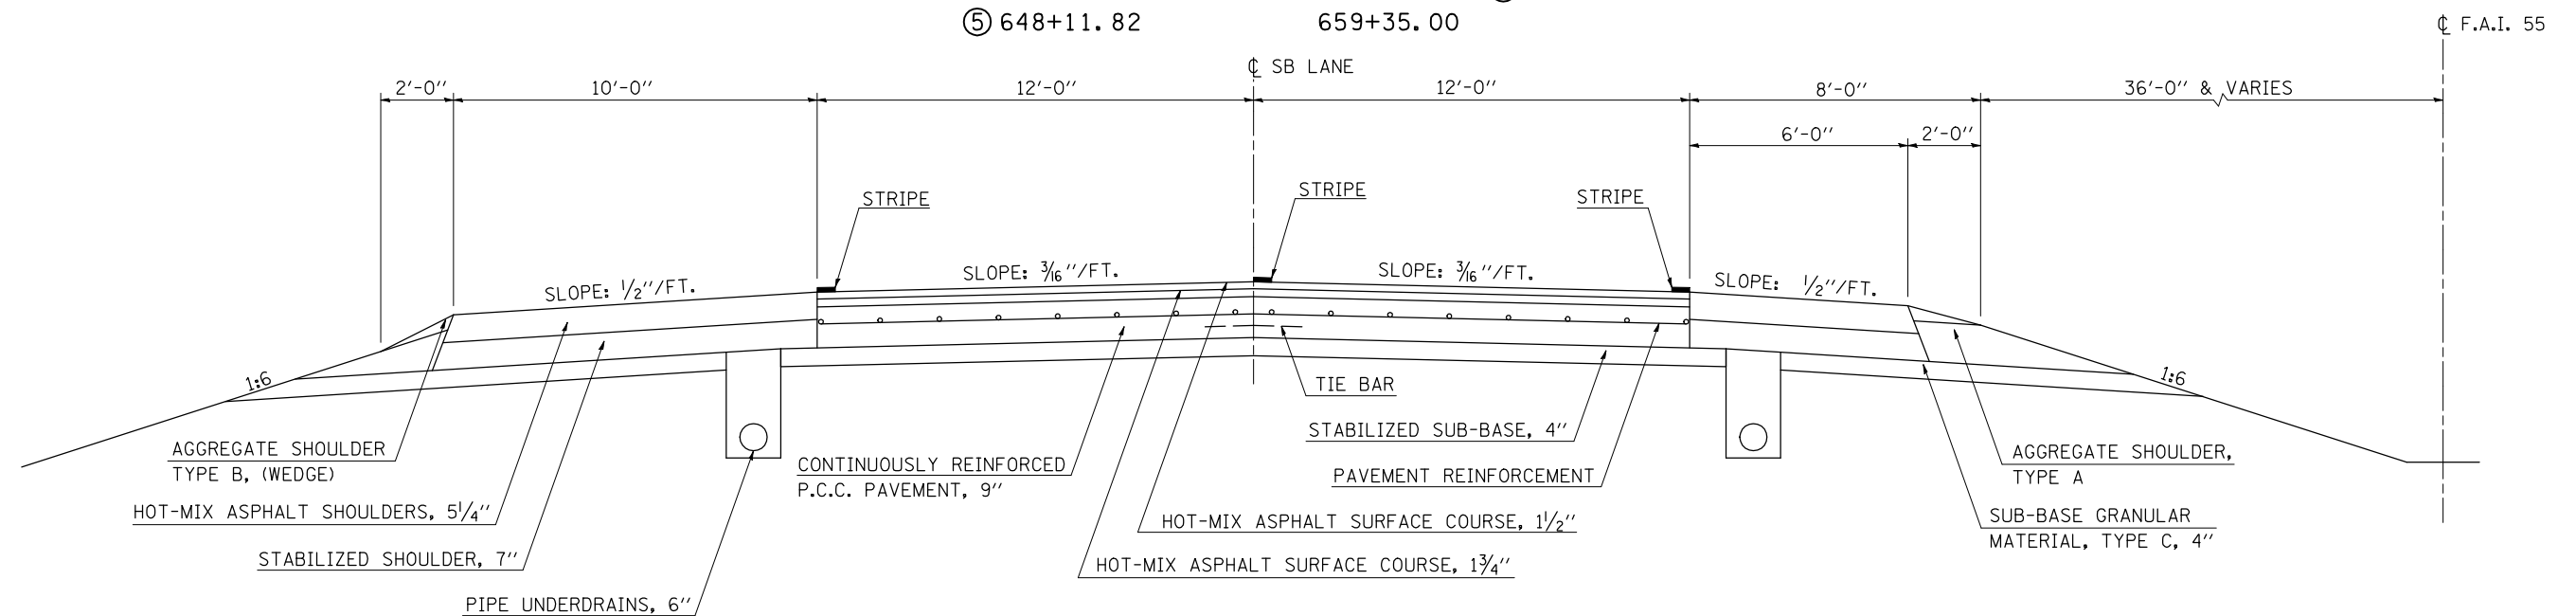

FILE NAME =	USER NAME = hoganbj	DESIGNED - BJM	REVISED -	<b>STATE OF ILLINOIS DEPARTMENT OF TRANSPORTATION</b>	<b>TYPICAL CROSS SECTIONS</b>	F.A.I. RTE. = 55	SECTION = HSIP FY2011-2	COUNTY = MCLEAN	TOTAL SHEETS = 11	SHEET NO. = 6		
ct:\pw\work\p\dot\hoganbj\d0244188\0570886-sh-typical.CEL	DRAWN - BJH	REVIS	REVIS			SCALE: -----	SHEET NO. 2 OF 5 SHEETS	STA. ----- TO STA. -----	CONTRACT NO. 70886			
PLOT SCALE = 40.0000 ' / IN.	CHECKED - AJB	REVIS	REVIS			ILLINOIS FED. AID PROJECT						
PLOT DATE = 12/13/2010	DATE - 11/15/2010	REVIS	REVIS									