



## EXISTING TYPICAL CROSS SECTION ②

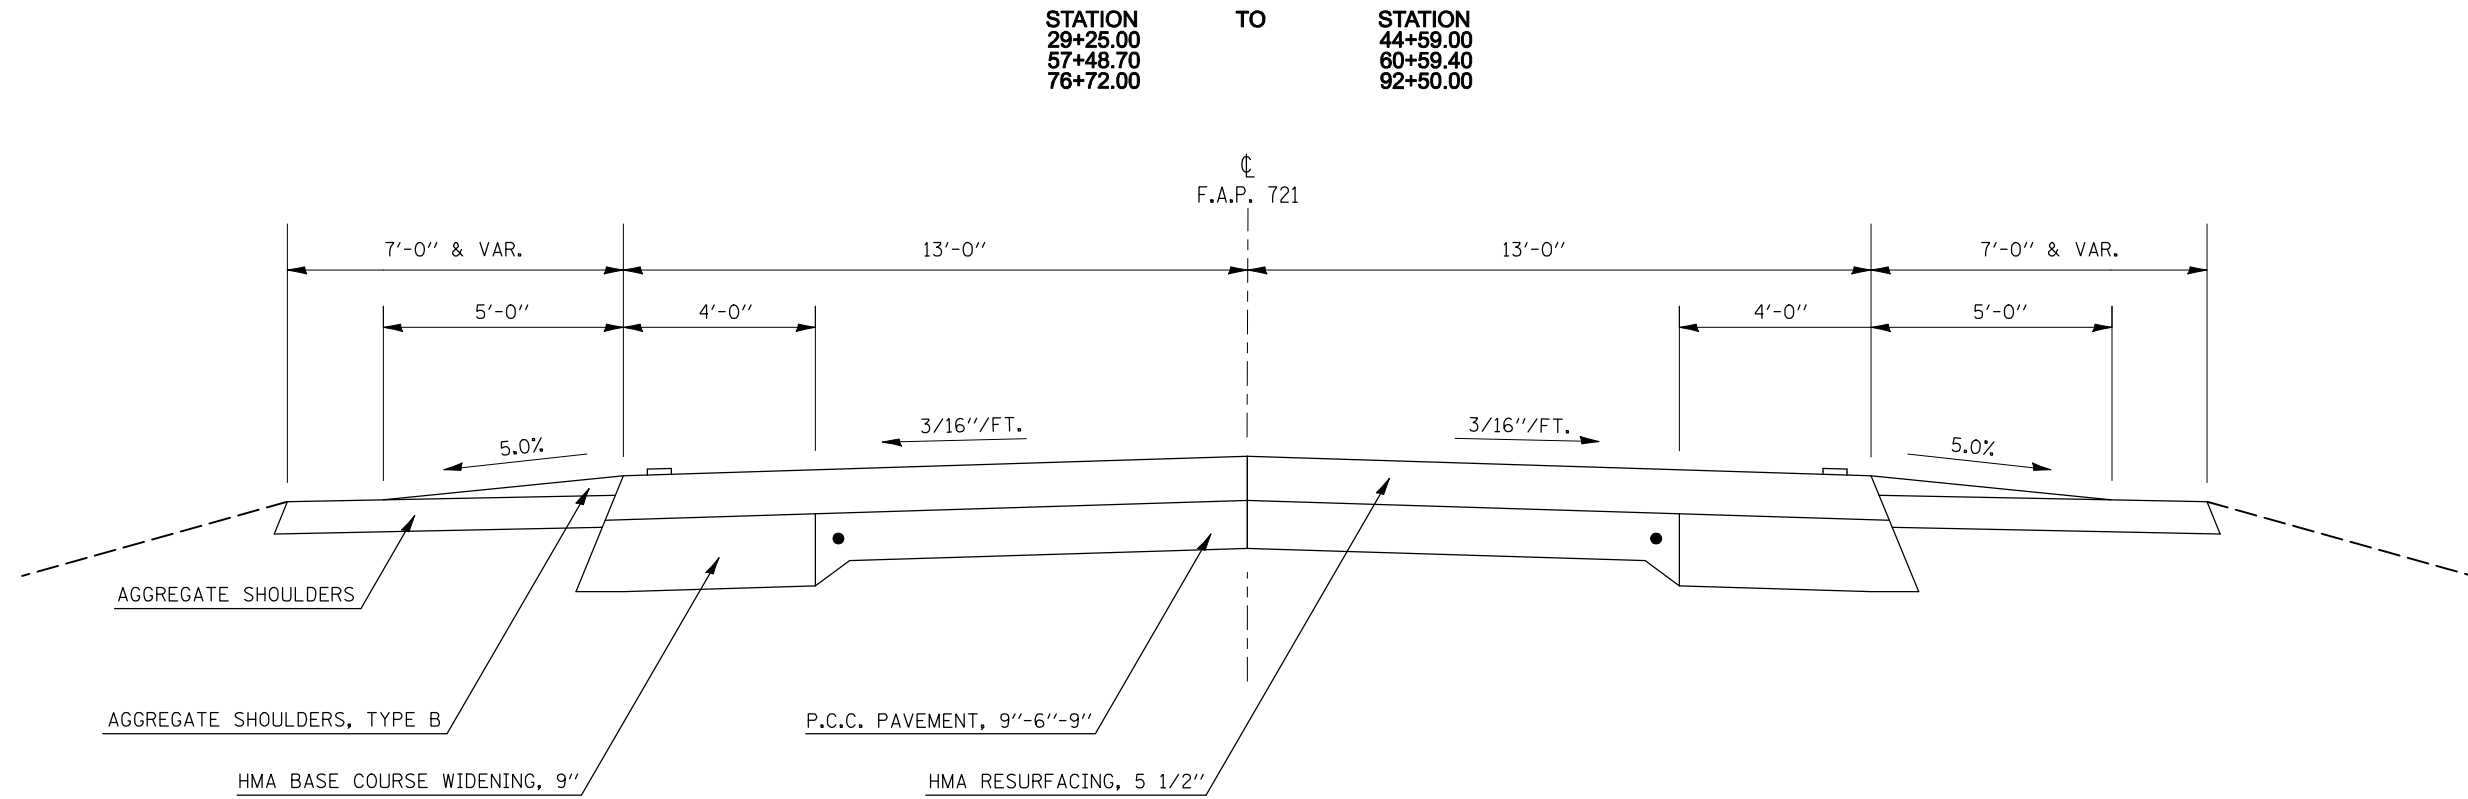

## EXISTING TYPICAL CROSS SECTION ③

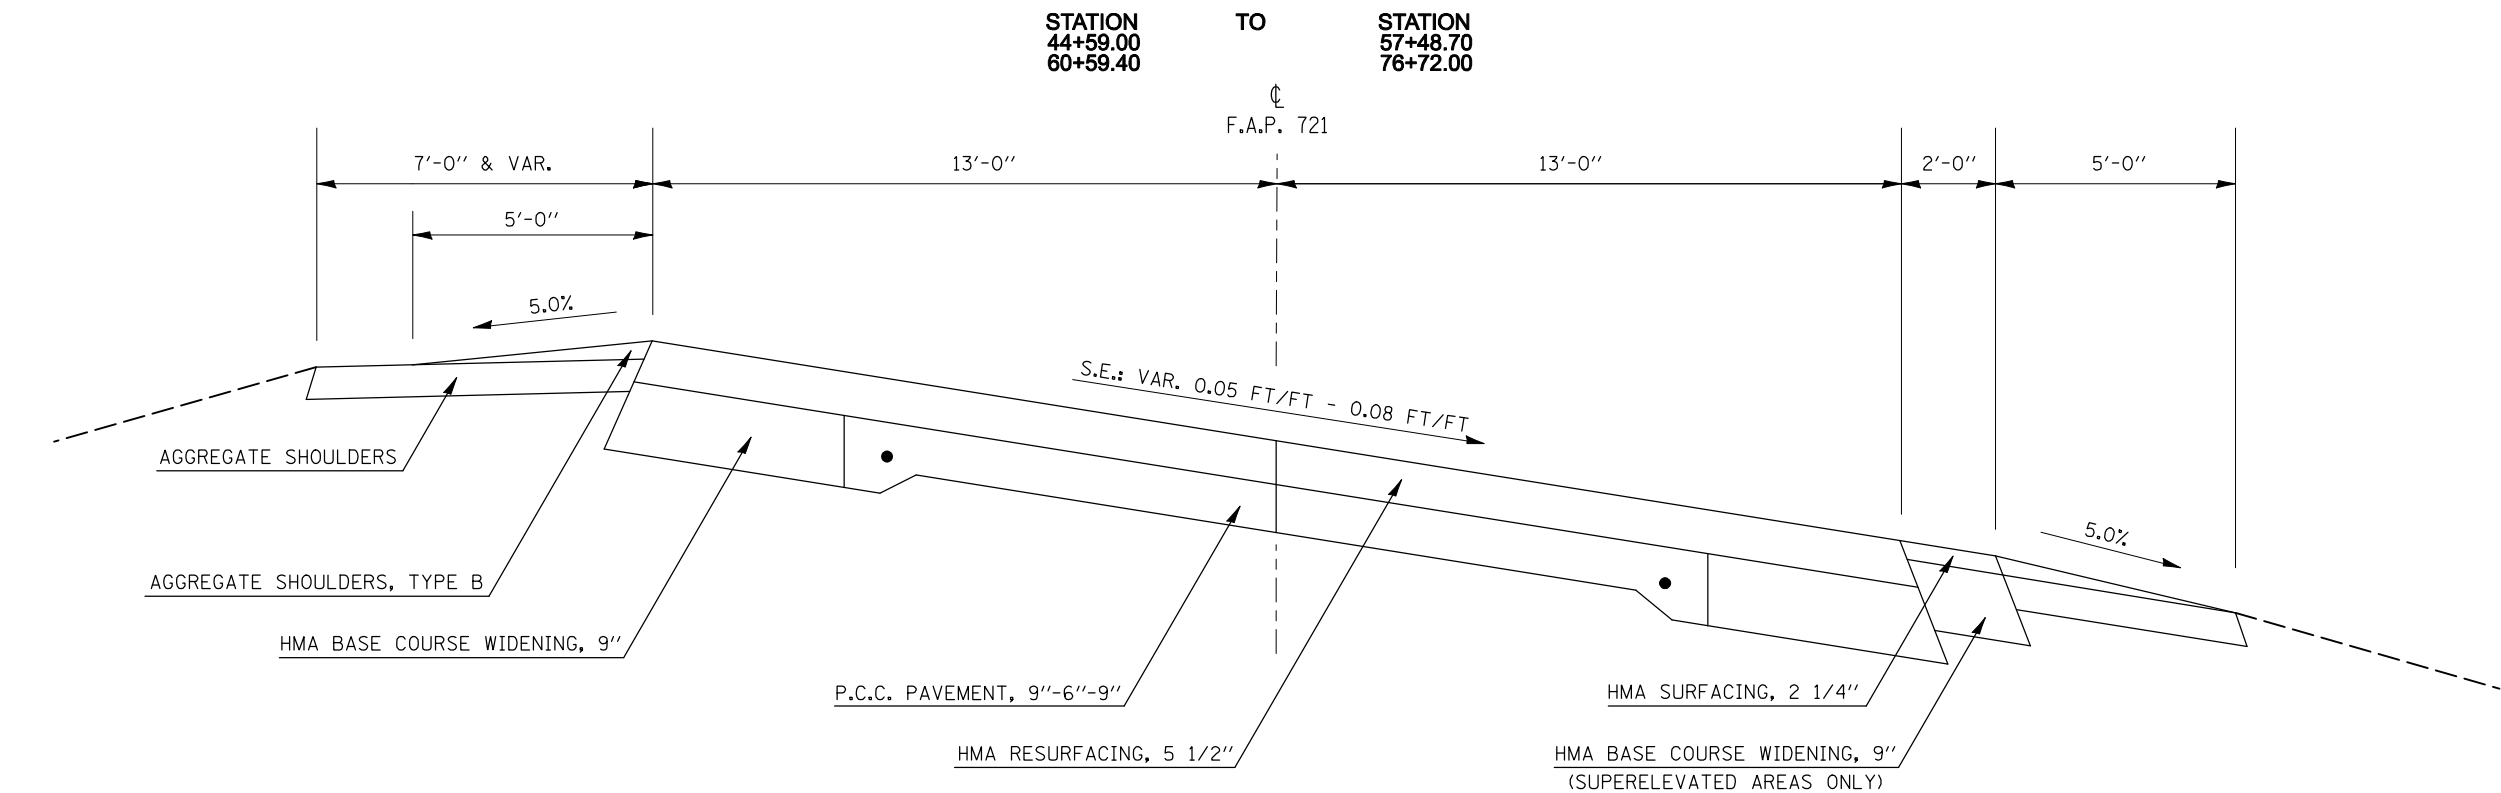

•• DEWITT & PIATTT  
••• F.A.I. 74 & F.A.P. 721

|  |                      |                           |           |   |                                  |              |                  |        |              |                           |
|--|----------------------|---------------------------|-----------|---|----------------------------------|--------------|------------------|--------|--------------|---------------------------|
| FILE NAME =  | USER NAME = berganAJ | DESIGNED - AJB 11/24/2010 | REVISED - | <b>STATE OF ILLINOIS<br/>DEPARTMENT OF TRANSPORTATION</b> | <b>EXISTING TYPICAL SECTIONS</b> | F.A.I. RTE.: | SECTION          | COUNTY | TOTAL SHEETS | SHEET NO.                 |
| ct:\pw\work\p\dot\berganAJ\0243642\0570890-shr-typical.CEL |                      | DRAWN -                   | REVISED - |   |                                  | •••          | (74-2) & (113) I | ••     | 15           | 7                         |
| PLOT SCALE = 100.0000' / IN.                               |                      | CHECKED -                 | REVISED - |   | SCALE: -----                     |              |                  |        |              |                           |
| PLOT DATE = 12/13/2010                                     |                      | DATE -                    | REVISED - |   | SHEET NO. 3 OF 3 SHEETS          | STA. -----   | TO STA. -----    |        |              | CONTRACT NO. 70890        |
|  |                      |                           |           |   |                                  |              |                  |        |              | ILLINOIS FED. AID PROJECT |