

**NOTE:**  
BASED ON EXISTING FIELD CONDITION AND OR HAS DIRECTED BY THE ENGINEER FROM LT STA. 407+43.00 TO LT STA. 413+02.00 THE LIMITS AND QUANTITIES MAY VARY.

**GUTTER REMOVAL**

LT STA. 407+43 TO LT STA. 413+02 = 559 FT

**DRIVEWAY PAVEMENT REMOVAL**


CE. LT STA. 408+12 = 26 SQ YD  
CE. LT STA. 412+70 = 60 SQ YD  
TOTAL = 86 SQ YD

**CONCRETE GUTTER, TYPE A (SPECIAL)**

LT STA. 407+79 TO LT STA. 407+96 = 17 FT  
LT STA. 408+28 TO LT STA. 412+50 = 422 FT  
TOTAL = 439 FT

**CLASS S1 CONCRETE (OUTLET)**

GUTTER OUTLET LT STA. 407+43 TO LT STA. 407+79 = 4.6 CU YD  
CE. LT STA. 408+12 = 8.7 CU YD  
CE. LT STA. 412+70 = 11.3 CU YD  
GUTTER INLET STA. 412+90 TO STA. 413+02 = 0.9 CU YD  
TOTAL = 25.5 CU YD

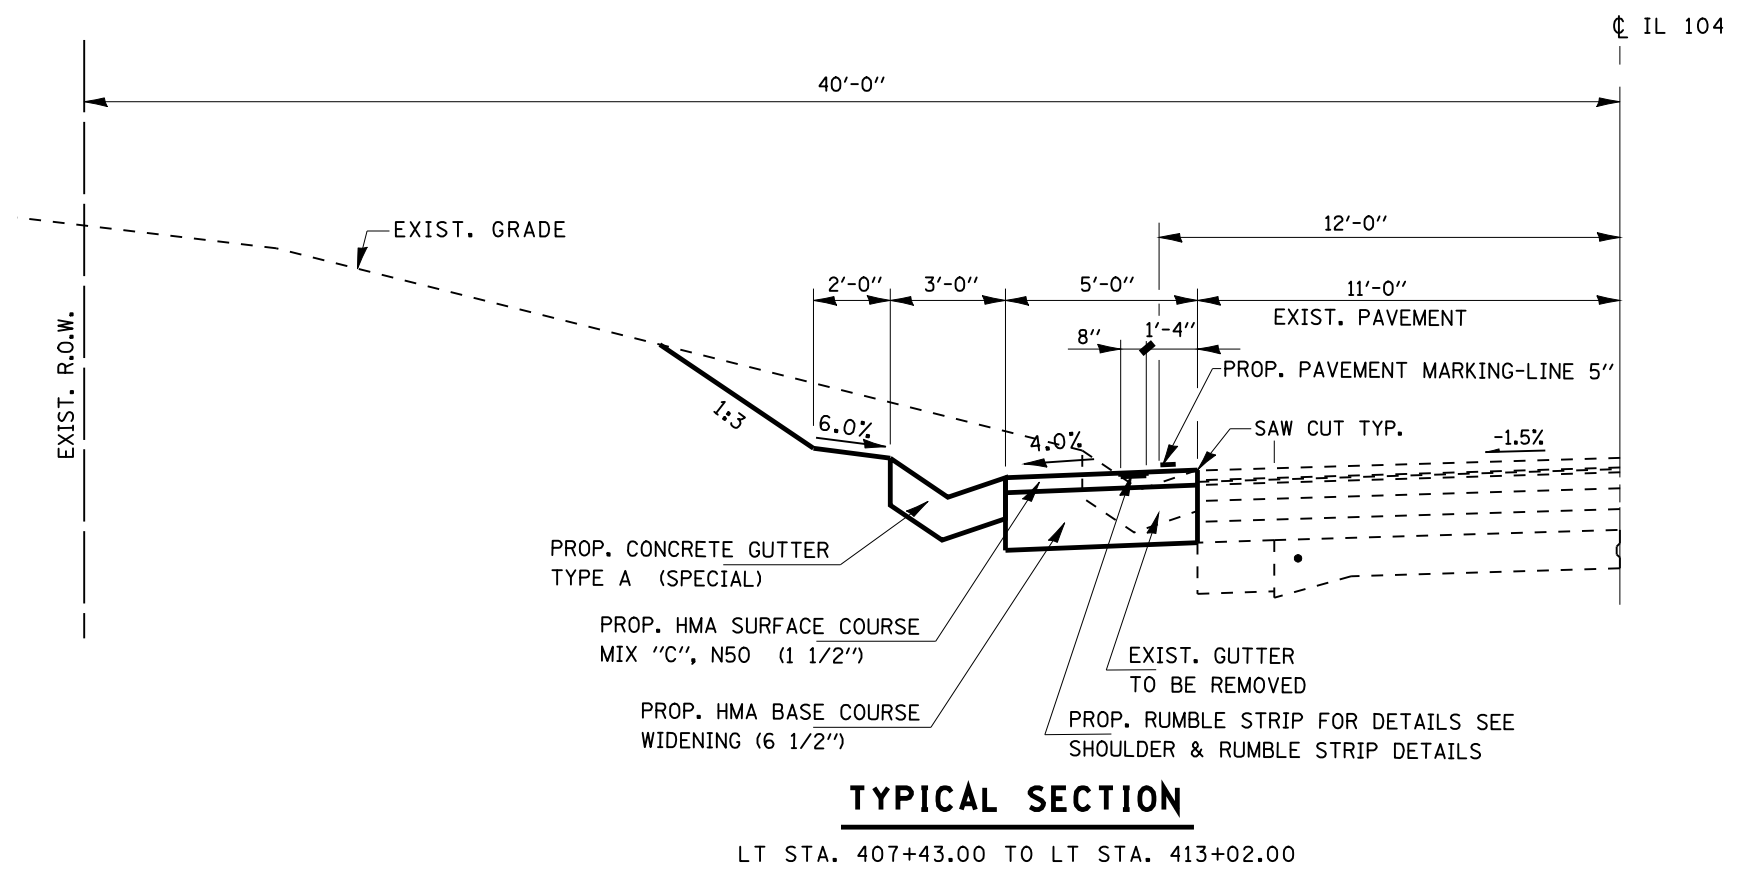

|  |                                    |            |           |   |             |           |           |                           |         |                    |              |           |
|--|------------------------------------|------------|-----------|---|-------------|-----------|-----------|---------------------------|---------|--------------------|--------------|-----------|
| FILE NAME =  | USER NAME = coxte                  | DESIGNED - | REVISED - | <b>STATE OF ILLINOIS<br/>DEPARTMENT OF TRANSPORTATION</b> | <b>PLAN</b> |           |           | F.A.P. RTE.               | SECTION | COUNTY             | TOTAL SHEETS | SHEET NO. |
| et:\pw\work\p\dot\coxte\d0230048\0672095-shr-plan2.dgn |                                    | DRAWN -    | REVISED - |   | 753         | 143 I     | CHRISTIAN | 19                        | 19      | CONTRACT NO. 72D95 |              |           |
|  | PLOT SCALE = 100.0000' / IN.       | CHECKED -  | REVISED - |   | SCALE:      |           |           | ILLINOIS FED. AID PROJECT |         |                    |              |           |
|  | PLOT DATE = Dec-28-2010 02:26:49PM | DATE -     | REVISED - |   | SHEET NO.   | OF SHEETS | STA.      | TO STA.                   |         |                    |              |           |