


DATE	
BY	
FINISHED	
SURVEY	
PLOTTED	
TEMPLATE	
AREAS	
CHECKED	
NO.	

DATE	
BY	
ORIGINAL	
SURVEY	
PLOTTED	
TEMPLATE	
AREAS	
CHECKED	
NO.	

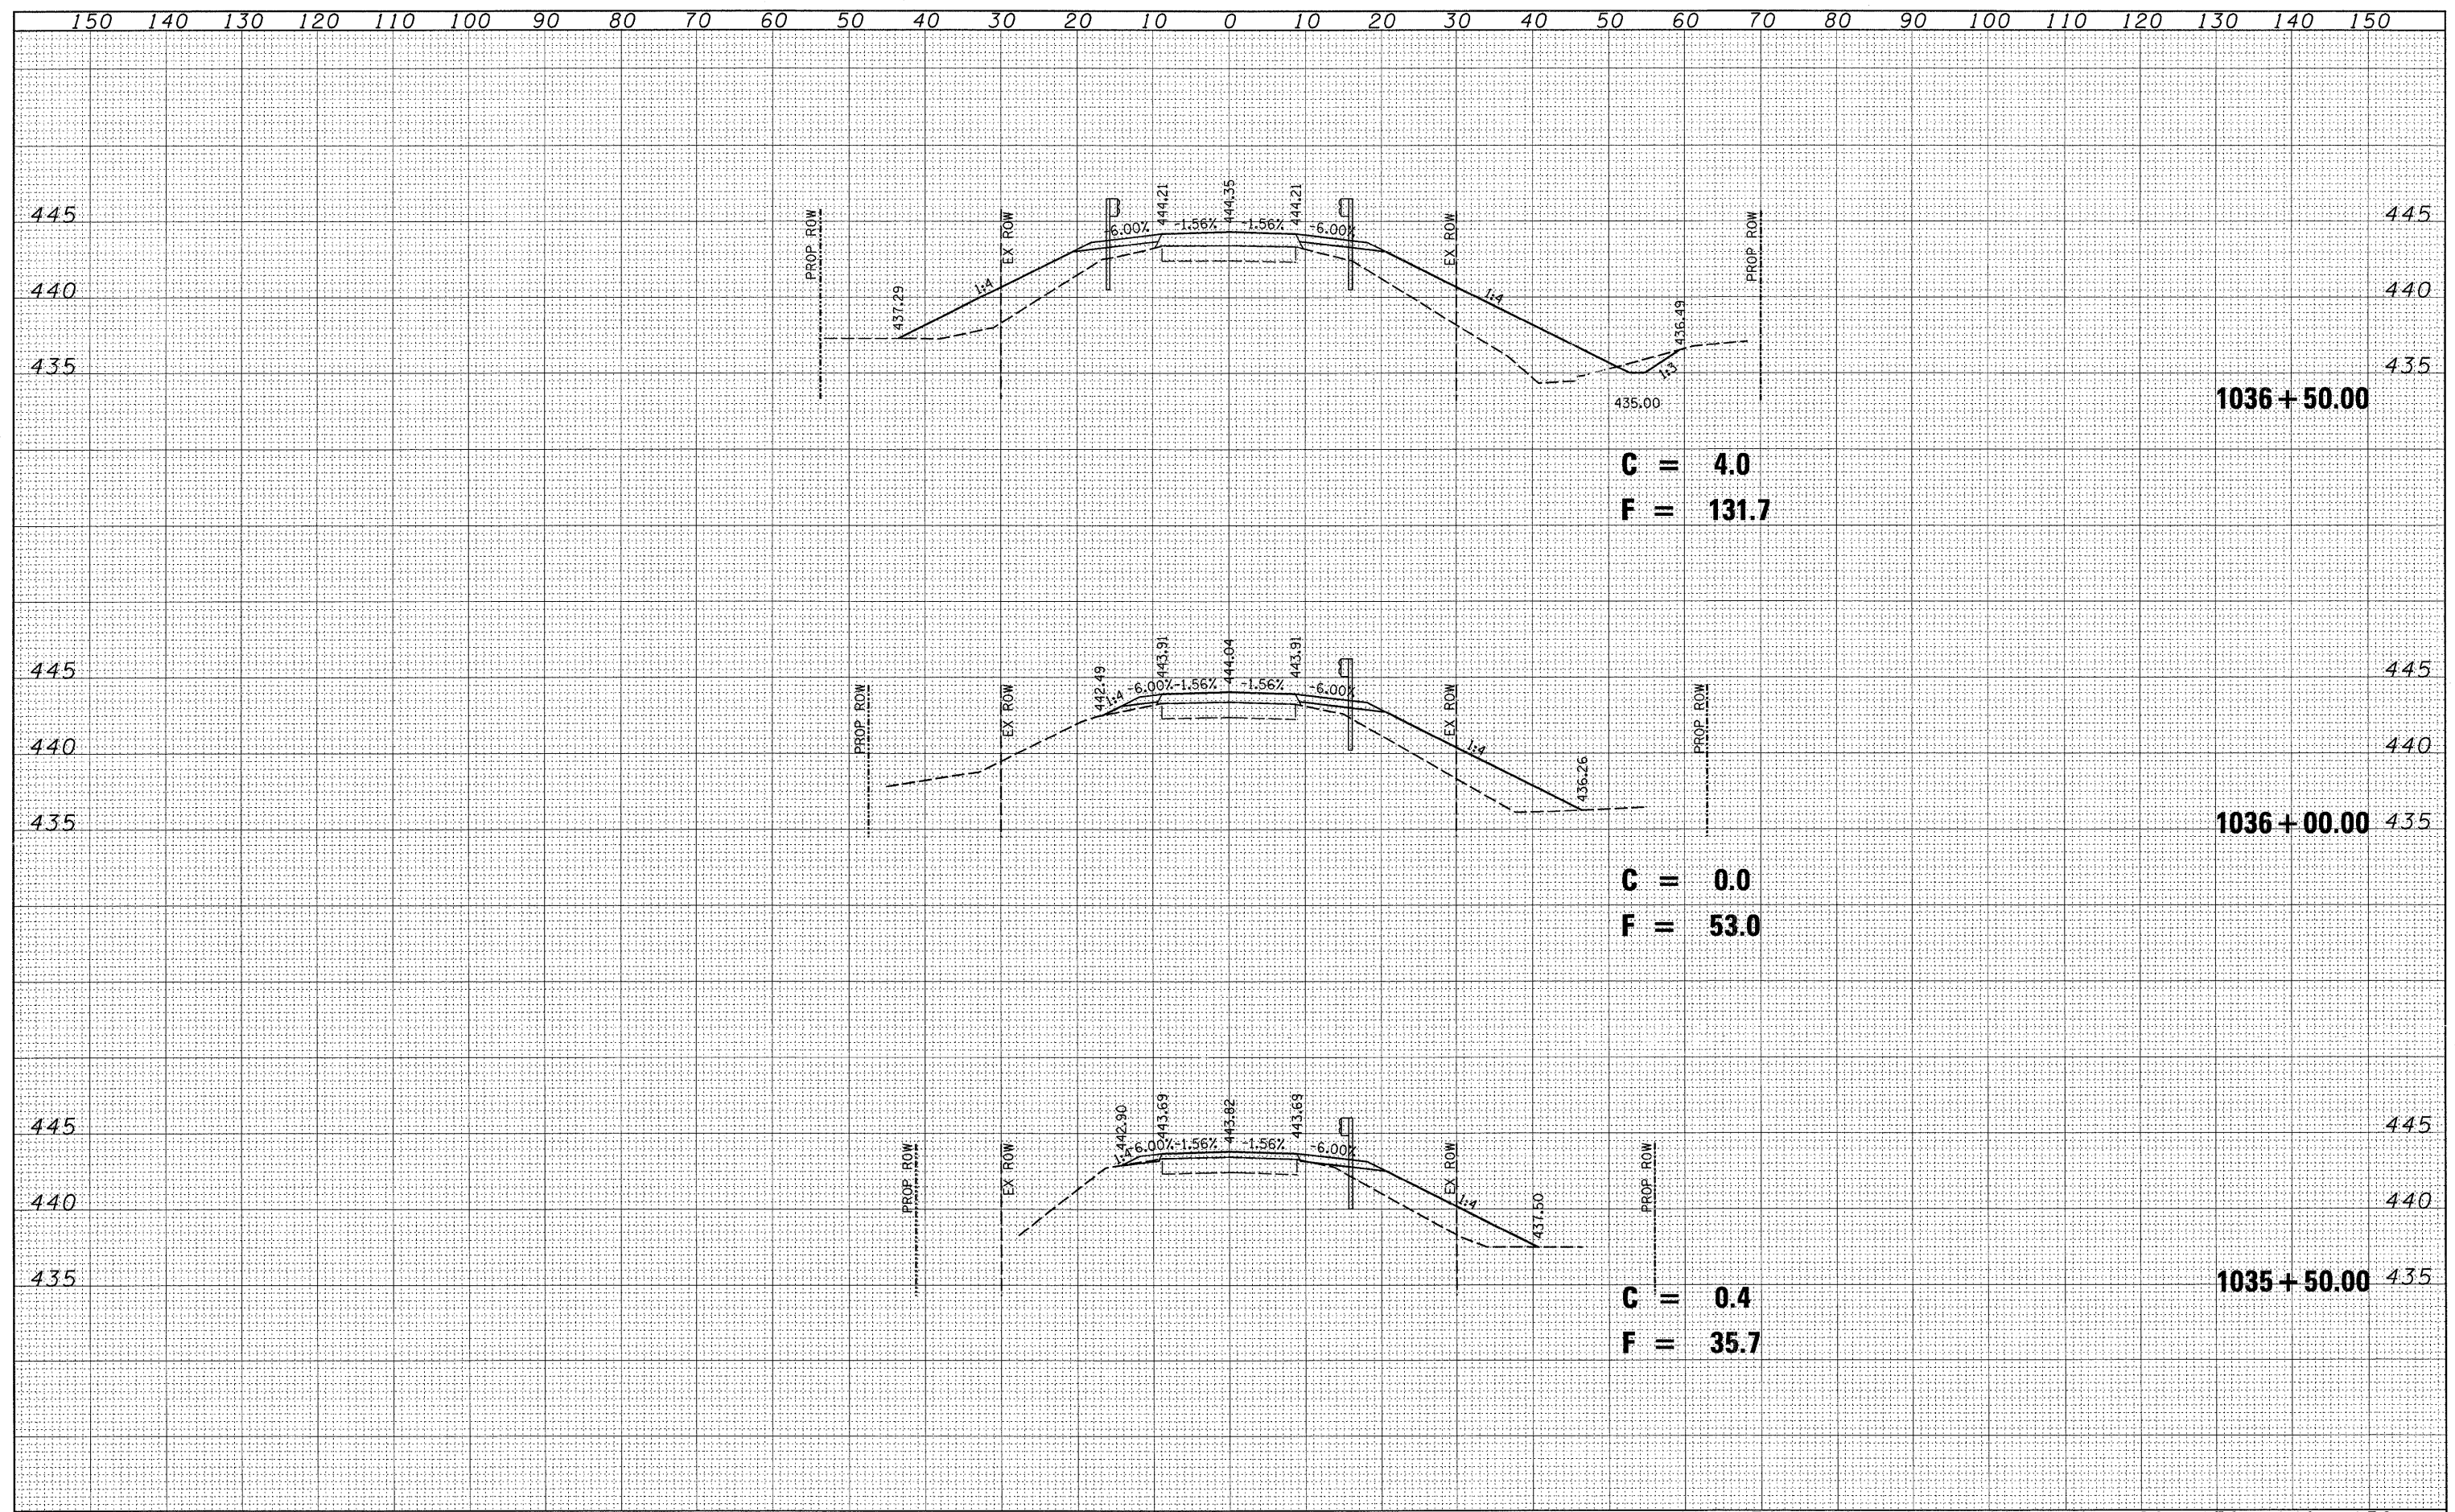

FILE NAME =	USER NAME = swartzk	DESIGNED -	REVISED -	<b>STATE OF ILLINOIS</b> <b>DEPARTMENT OF TRANSPORTATION</b>	<b>CROSS SECTIONS</b>		S.B.I. RTE.	SECTION	COUNTY	TOTAL SHEETS	SHEET NO.
ca:\pw_work\pwidet\swartzk\10127768\0774004-sh	xsht.dgn	DRAWN -	REVISED -		12	10B-1	CLAY	39	37	CONTRACT NO. 74004	
	PLLOT SCALE = 10.0000' / IN.	CHECKED -	REVISED -		ILLINOIS FED. AID PROJECT						
	PLLOT DATE = 8/6/2010	DATE -	REVISED -		SCALE: 10	SHEET NO. 2 OF 4 SHEETS	STA. 1035+50.00 TO STA. 1036+50.00				