


DATE	
BY	
FINAL SURVEY	
SURVEYED	
PLOTTED	
NOTE BOOK	
REPLATE	
AREAS CHECKED	
NO.	

DATE	
BY	
ORIGINAL SURVEY	
SURVEYED	
PLOTTED	
NOTE BOOK	
REPLATE	
AREAS CHECKED	
NO.	

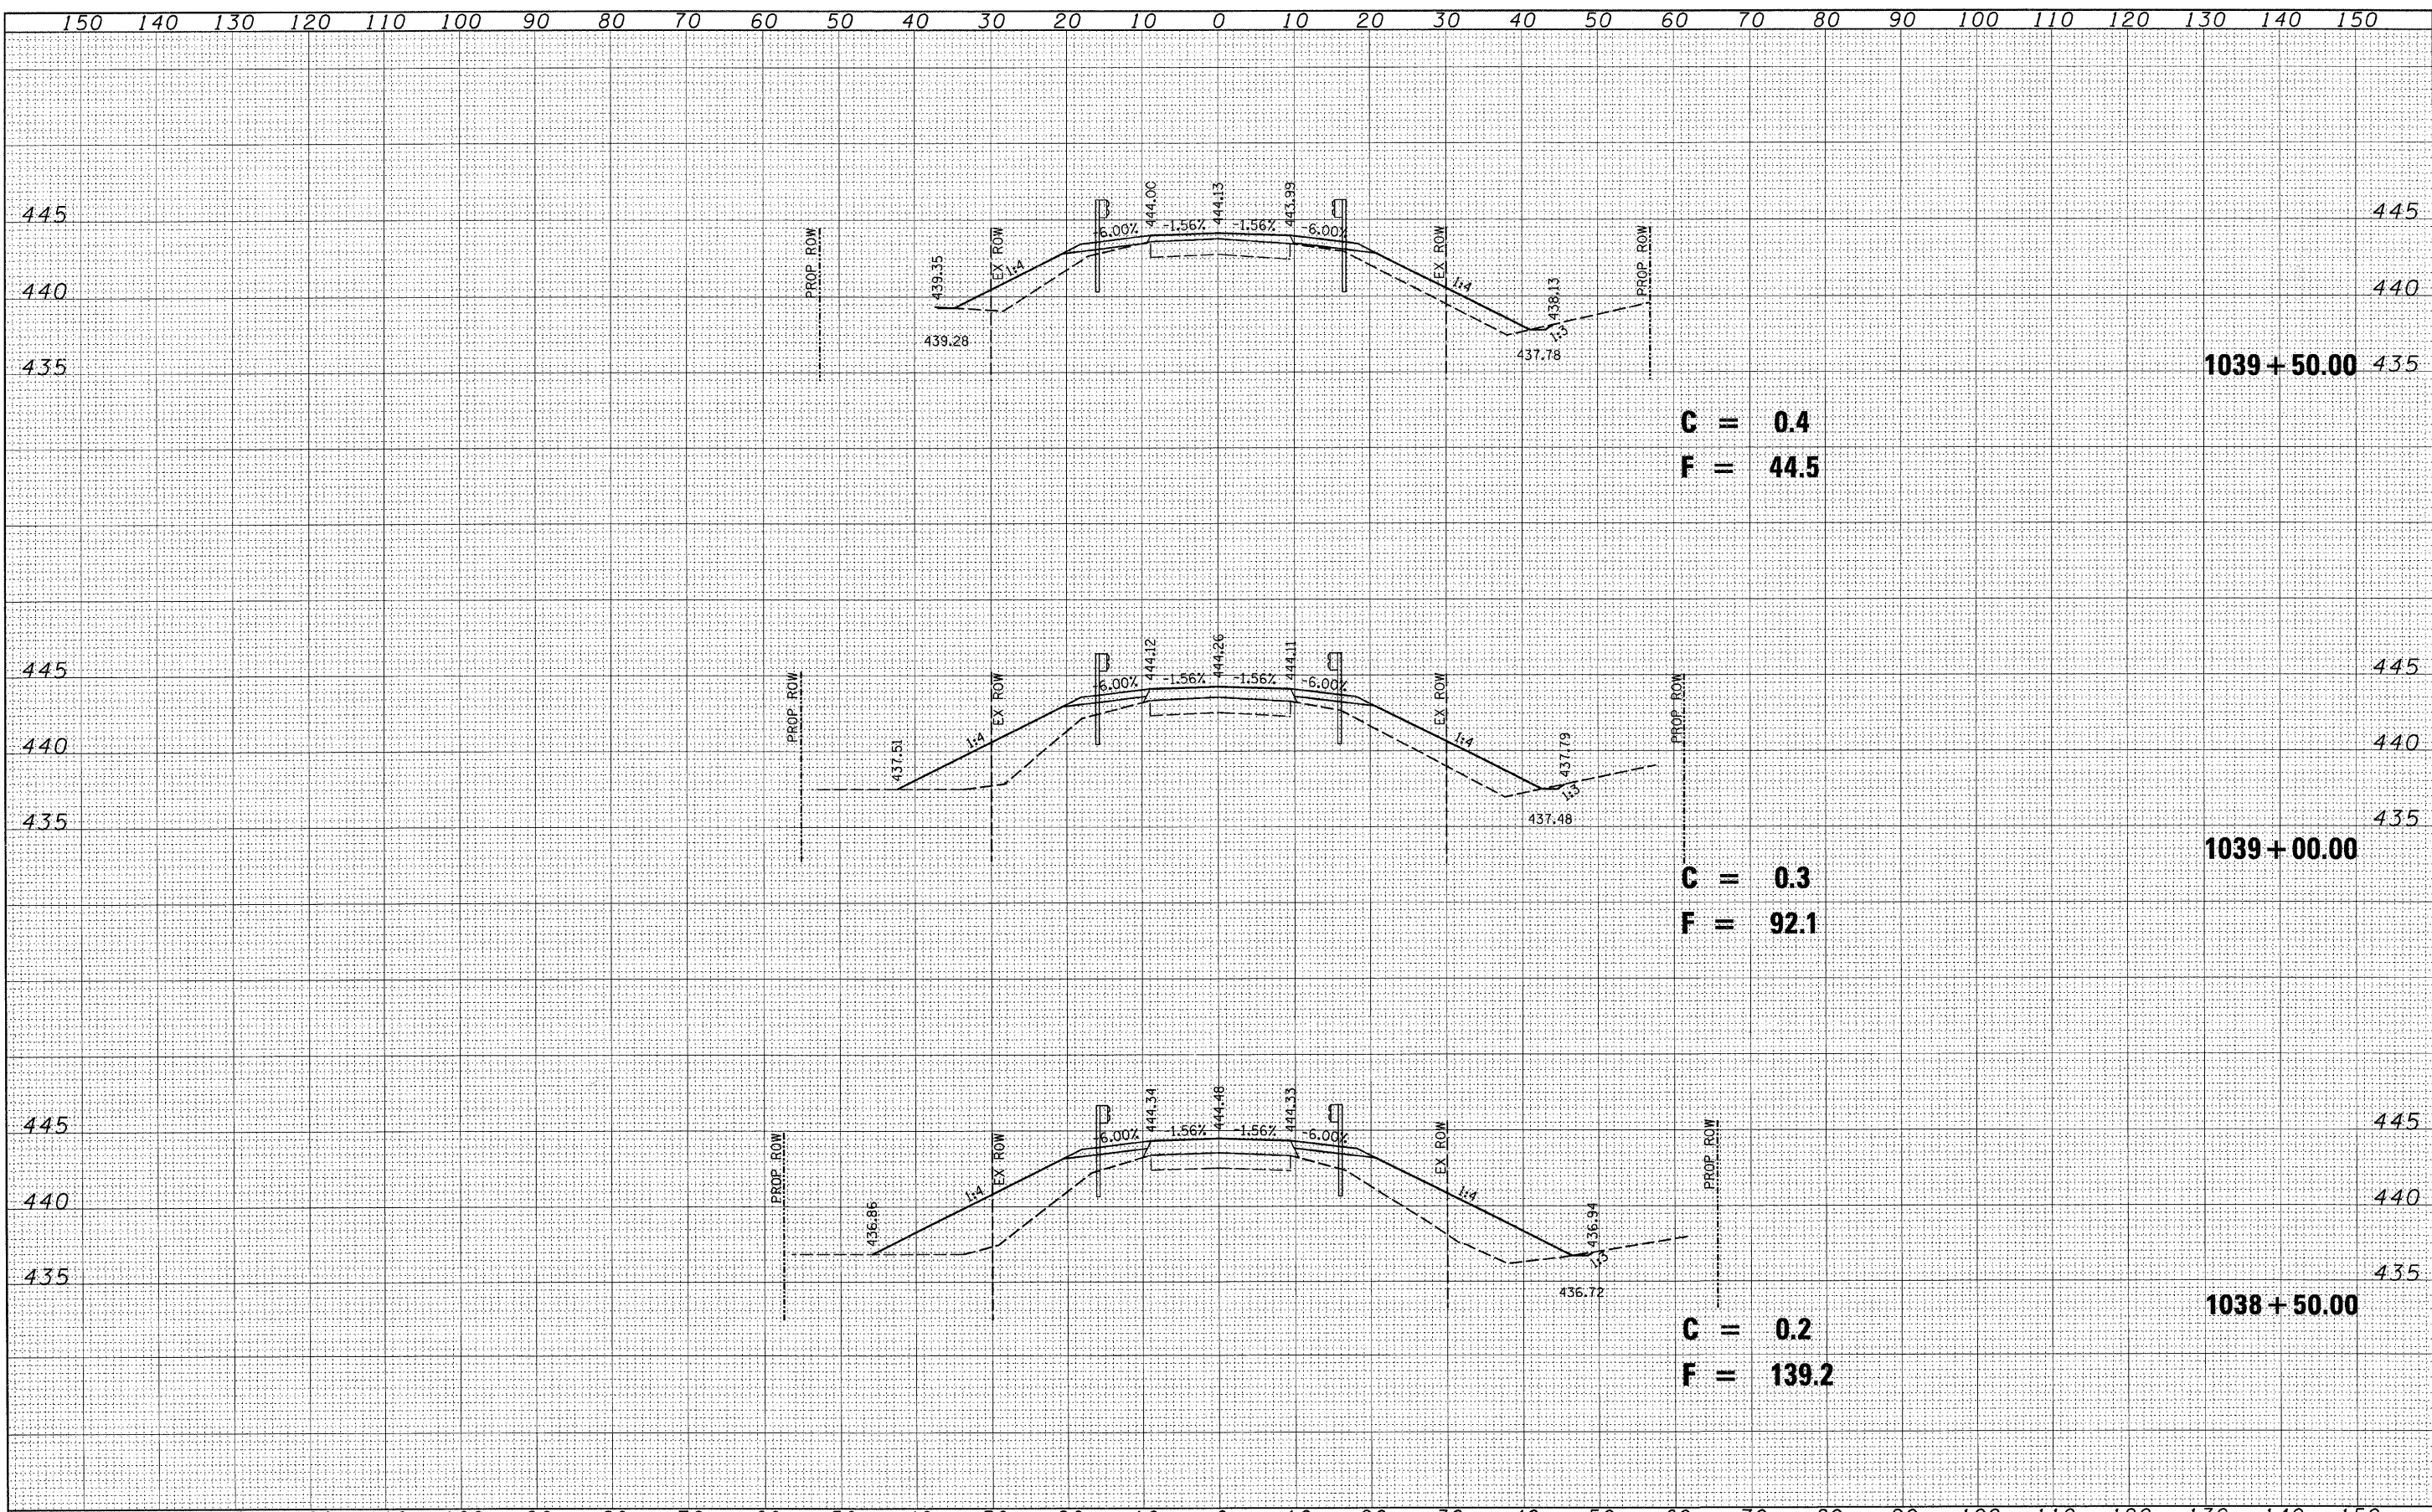

FILE NAME =	USER NAME = swartzw	DESIGNED -	REVISED -	STATE OF ILLINOIS DEPARTMENT OF TRANSPORTATION	CROSS SECTIONS SCALE: 10 SHEET NO. 3 OF 4 SHEETS STA. 1038+50.00 TO STA. 1039+50.00		F.A. RTE.	SECTION	COUNTY	TOTAL SHEETS	SHEET NO.
c:\pv_work\pawdot\swartzw\10127768\10774804-sh	xshhdgn	DRAWN -	REVISED -				12	10B-1	CLAY	39	38
		CHECKED -	REVISED -				CONTRACT NO. 74004				
		DATE -	REVISED -				ILLINOIS FED. AID PROJECT				