


EXISTING TYPICAL CROSS SECTION

STA. 223+17.00 TO STA. 236+33.27
 STATION EQUATION:
 STA. 233+80.53 (BK) = STA. 234+37+80 (AH)

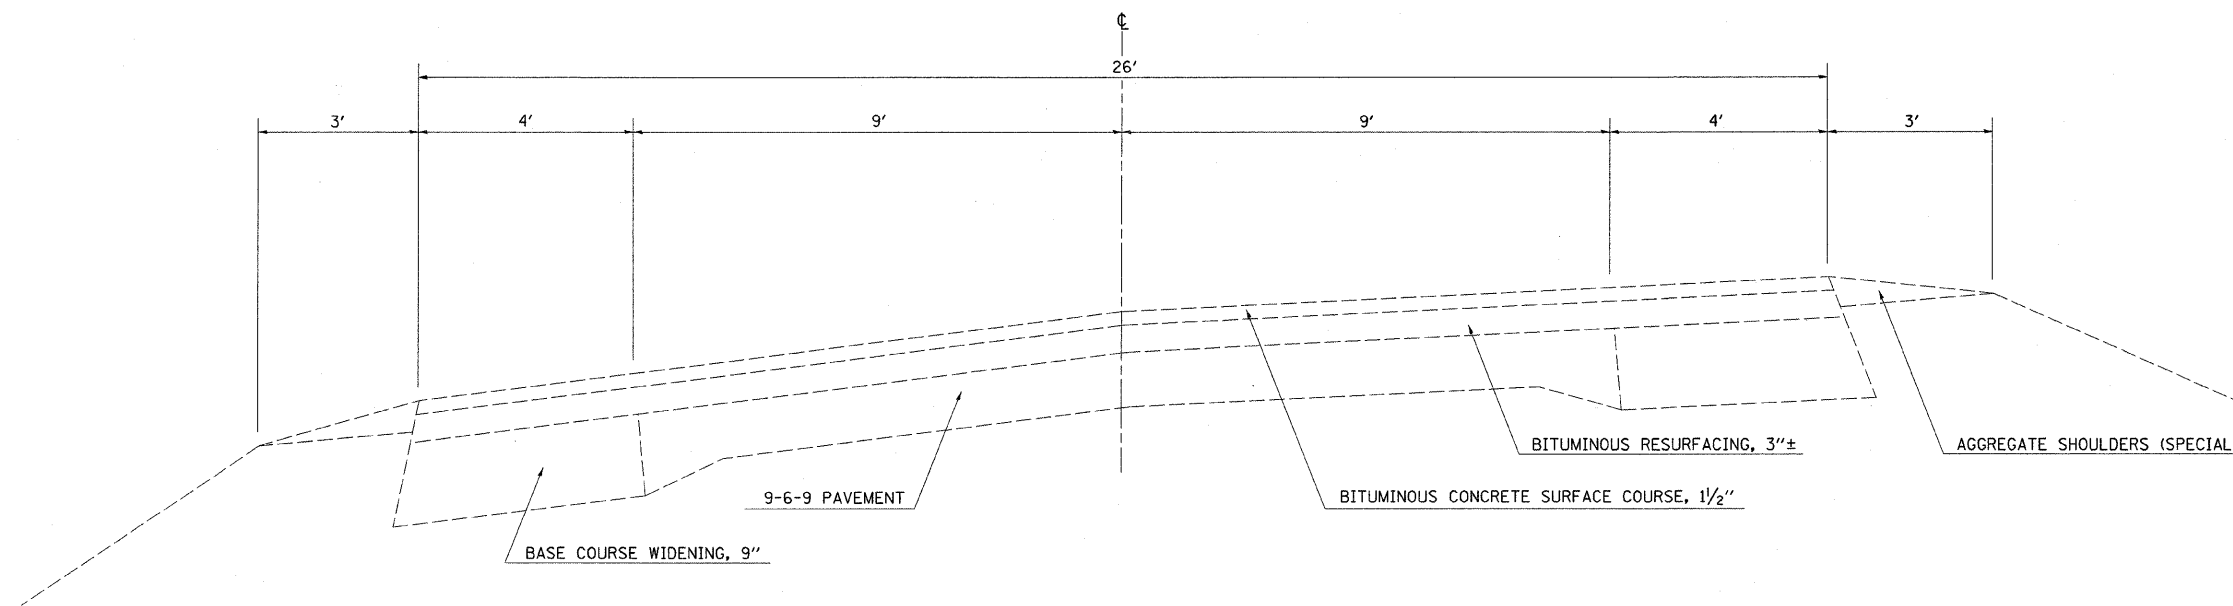

NOTE: NOT DRAWN TO A SPECIFIC SCALE

FILE NAME =	USER NAME = swartzw	DESIGNED -	REVISED -	STATE OF ILLINOIS DEPARTMENT OF TRANSPORTATION	EXISTING TYPICAL CROSS SECTION		F.A.P. RTE.	SECTION	COUNTY	TOTAL SHEETS	SHEET NO.	
c:\pw_work\pwidot\swartzw\d0177935\d774	448-sh-typical.sdg	DRAWN -	REVISED -		SCALE: NA	SHEET NO. 3 OF 6 SHEETS	STA.	TO STA.	328	104 RS-4	WAYNE	77 8
	PLOT SCALE = 20.0000' / IN.	CHECKED -	REVISED -									
	PLOT DATE = 12/27/2010	DATE -	REVISED -									
ILLINOIS FED. AID PROJECT												