


PROPOSED TYPICAL CROSS SECTION

STA. 223+17.00 TO STA. 236+33.27  
 STATION EQUATION:  
 STA. 233+80.53 (BK) = STA. 234+37+80 (AH)

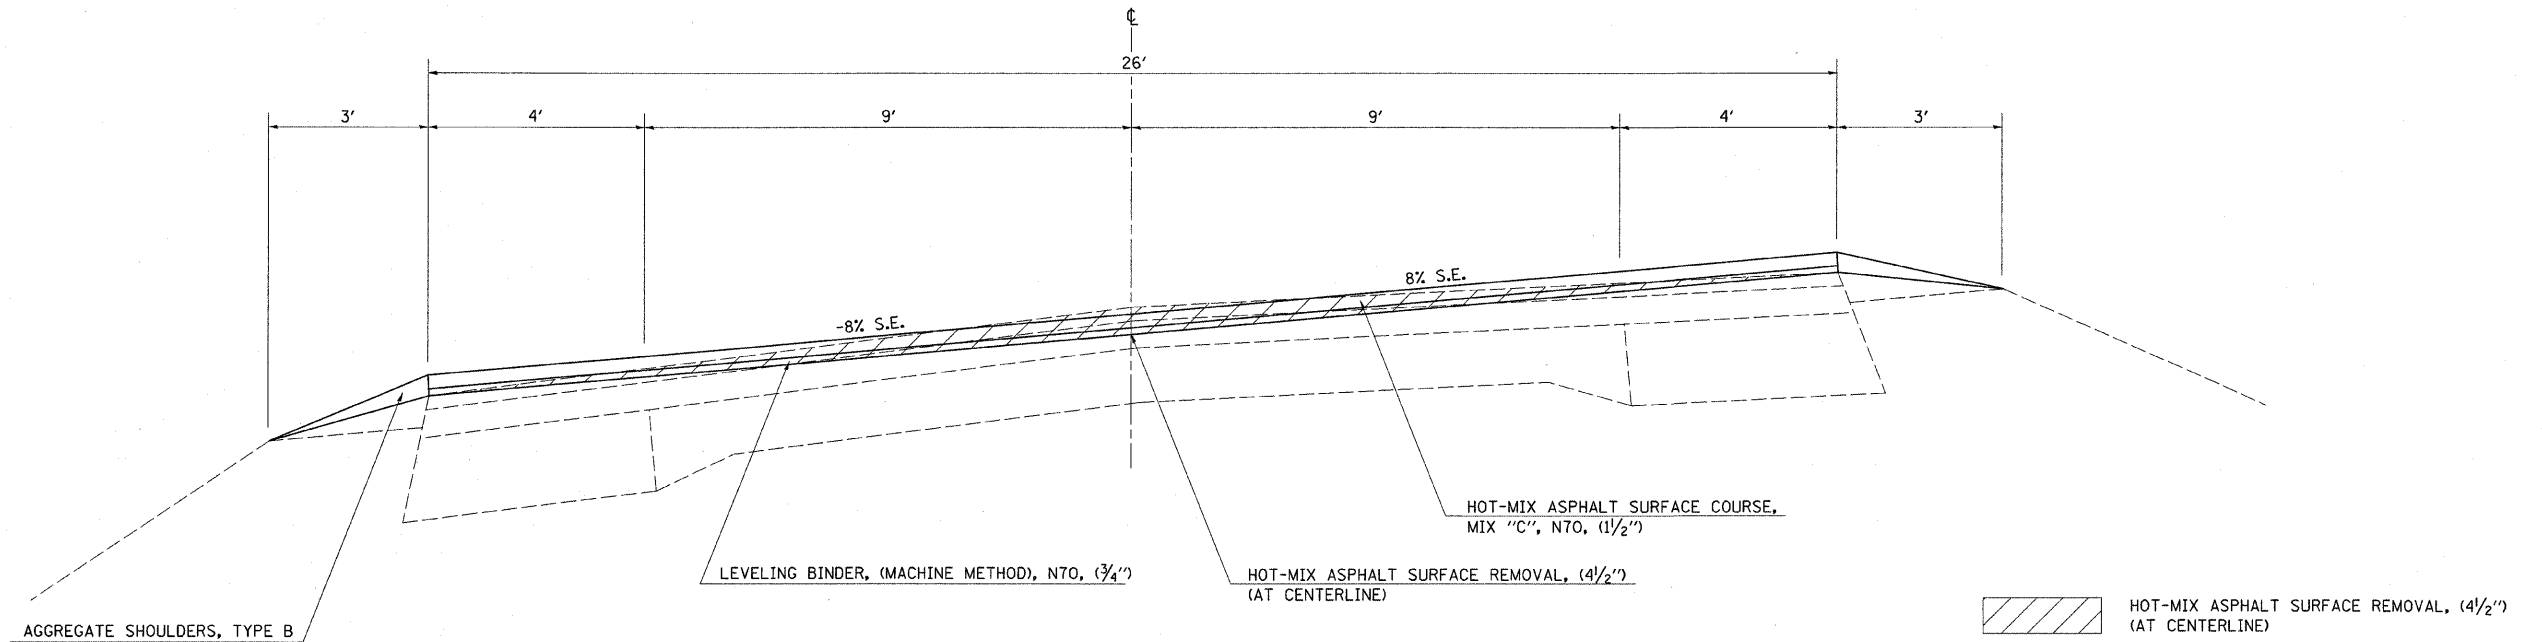

NOTE: NOT DRAWN TO A SPECIFIC SCALE

FILE NAME =	USER NAME = swartzw	DESIGNED -	REVISED -	<b>STATE OF ILLINOIS DEPARTMENT OF TRANSPORTATION</b>	<b>PROPOSED TYPICAL CROSS SECTION</b>			F.A.P. RTE.	SECTION	COUNTY	TOTAL SHEETS	SHEET NO.
c:\piv_work\pivdot\swartzw\db177935\477	448-shr-typicals.dgn	DRAWN -	REVISED -		328	104 RS-4	WAYNE	77	11			
PLOT SCALE = 20,0000 ' / IN.	CHECKED -	REVISED -			CONTRACT NO. 74448			ILLINOIS FED. AID PROJECT				
PLOT DATE = 12/27/2010	DATE -	REVISED -			SCALE: NA	SHEET NO. 6 OF 6 SHEETS	STA.	TO STA.				