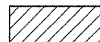
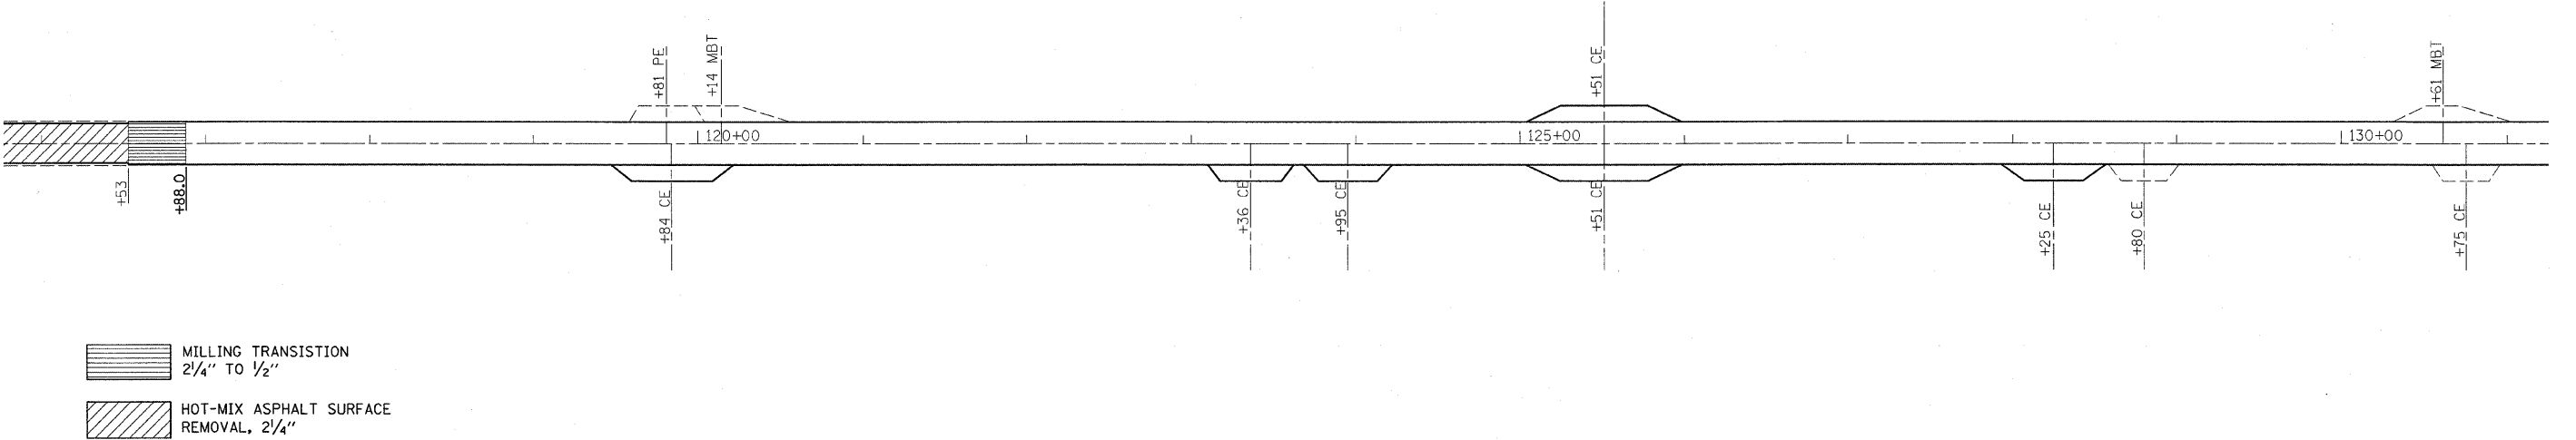

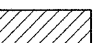
 MILLING TRANSITION
 1/2" TO 2/4"
 HOT-MIX ASPHALT SURFACE
 REMOVAL, 2/4"



 MILLING TRANSITION
 2/4" TO 1/2"
 HOT-MIX ASPHALT SURFACE
 REMOVAL, 2/4"

FILE NAME =	USER NAME = swartzrw	DESIGNED -	REVISED -	STATE OF ILLINOIS DEPARTMENT OF TRANSPORTATION	PLAN SHEET			F.A.P. RTE.	SECTION	COUNTY	TOTAL SHEETS	SHEET NO.
c:\pw_work\pvidot\swartzrw\d0177935\d774448-sht-plan.dgn		DRAWN -	REVISED -		328	104 RS-2	WAYNE	77	29			
PLOT SCALE = 50.0000' / IN.		CHECKED -	REVISED -		CONTRACT NO. 74448							
PLOT DATE = 12/27/2010		DATE -	REVISED -		ILLINOIS FED. AID PROJECT							
				SCALE: 50	SHEET NO. 10 OF 20 SHEETS	STA. 101+00	TO STA. 131+00					