

 MILLING TRANSITION  
 2 1/4" TO 1/2"  
 HOT-MIX ASPHALT SURFACE  
 REMOVAL, 2 1/4"

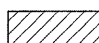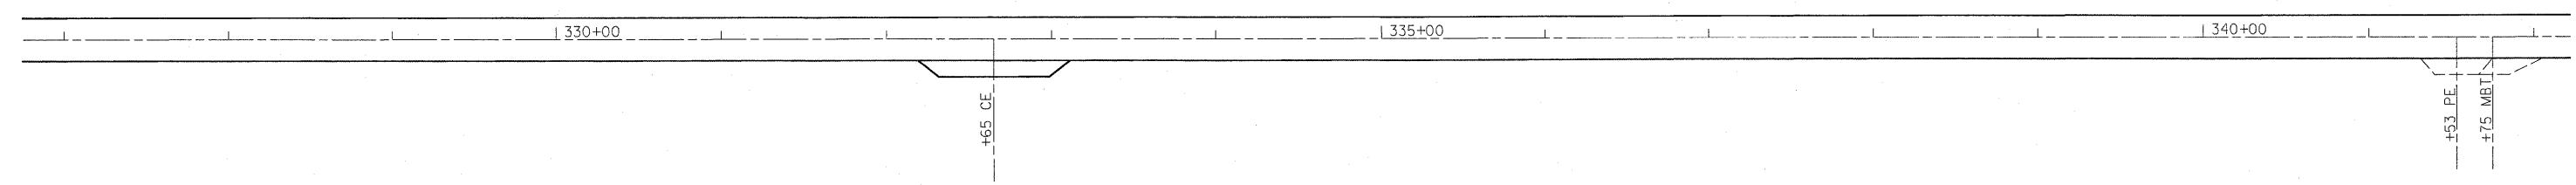

FILE NAME =	USER NAME = swartzrw	DESIGNED -	REVISED -
c:\pw\work\pilot\swartzrw\d0177935\d774	448-shr-plan.dgn	DRAWN -	REVISED -
	PLOT SCALE = 50.0000' / IN.	CHECKED -	REVISED -
	PLOT DATE = 12/27/2010	DATE -	REVISED -

**STATE OF ILLINOIS**  
**DEPARTMENT OF TRANSPORTATION**

**PLAN SHEET**  
 SCALE: 50    SHEET NO. 17 OF 20 SHEETS    STA. 312+00    TO STA. 342+00

F.A.P. RTE.	SECTION	COUNTY	TOTAL SHEETS	SHEET NO.
328	104 RS-2	WAYNE	77	36
CONTRACT NO. 74448				
ILLINOIS FED. AID PROJECT				