
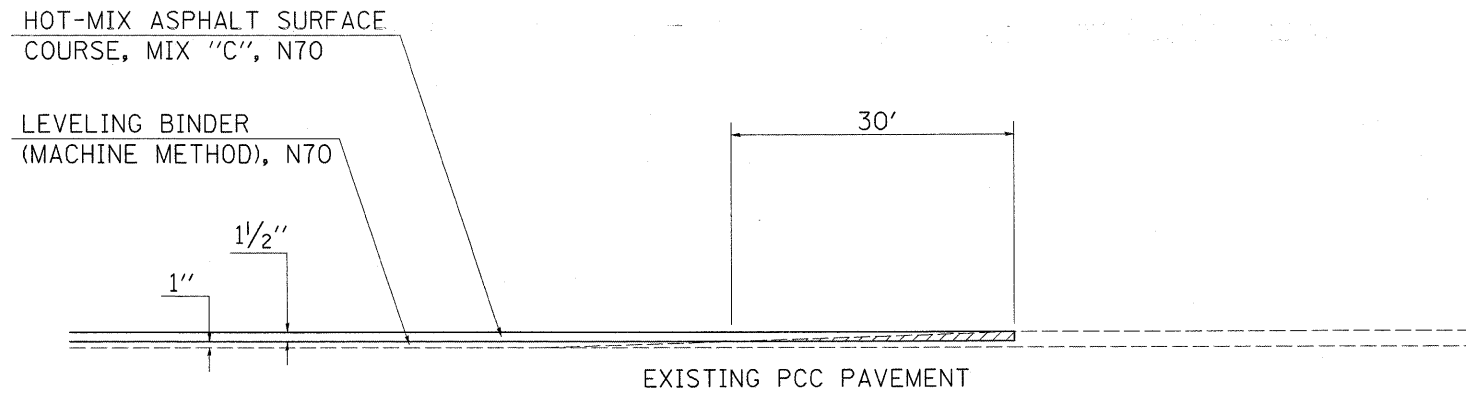


PROFILE IMPROVEMENT DETAIL
STA. 53+89 TO STA. 54+87.40
(NEW HOPE ROAD)

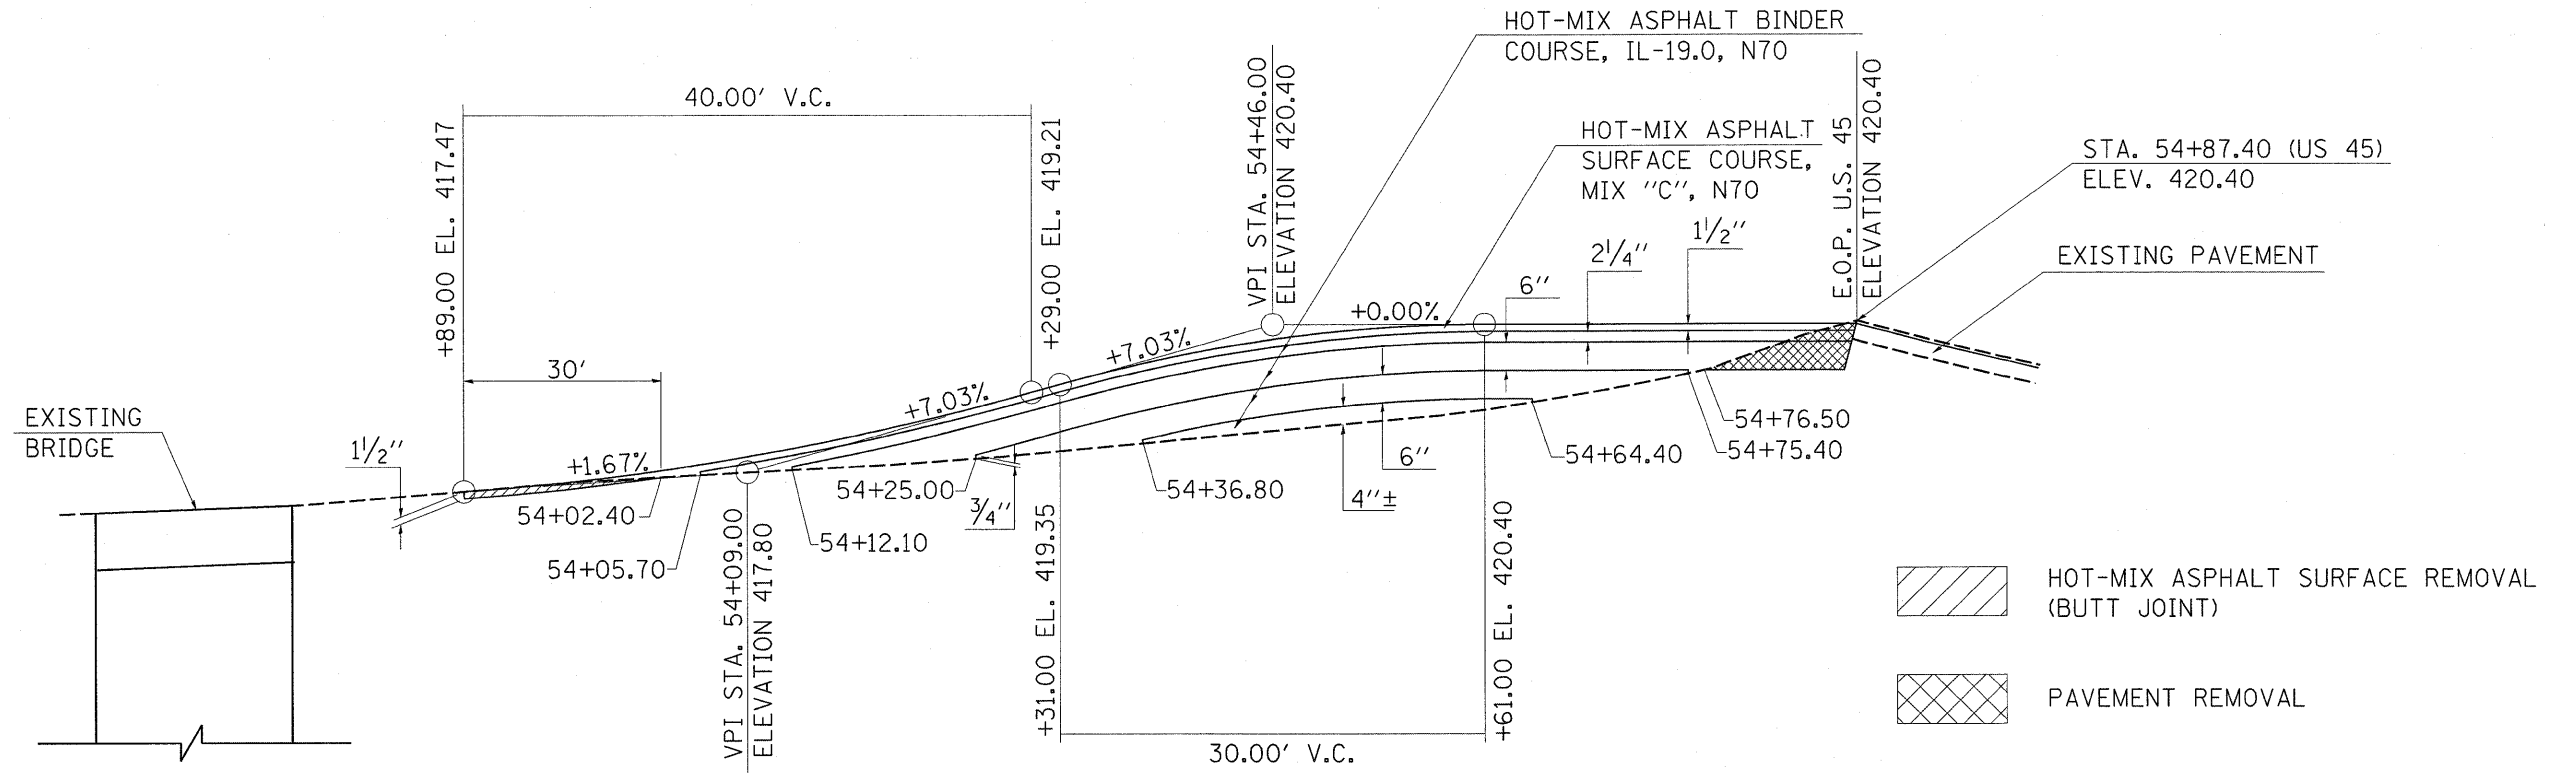

BUTT JOINT DETAIL
STA. 65+10 TO STA. 65+40
(U. S. 45)

FILE NAME =	USER NAME = swartzw	DESIGNED -	REVISED -	STATE OF ILLINOIS DEPARTMENT OF TRANSPORTATION	PROFILE IMPROVEMENT NEW HOPE BUTT JOINT DETAIL (U.S. 45)			F.A.P. RTE.	SECTION	COUNTY	TOTAL SHEETS	SHEET NO.
o:\pwork\pwork\swartzw\d0177935\d77448-aht-details.dgn	PLOT SCALE = 20.0000' / IN.	DRAWN -	REVISED -					328	104 RS-4	WAYNE	77	43
	PLOT DATE = 12/27/2010	CHECKED -	REVISED -		SCALE: NA SHEET NO. 2 OF 8 SHEETS STA. TO STA.			CONTRACT NO. 74448				
		DATE -	REVISED -		ILLINOIS FED. AID PROJECT							