


FINAL SURVEY	SURVEYED	DATE
NOTE BOOK	PLOTTED	BY
NO.	TEMPLATE	
	AREAS CHECKED	

ORIGINAL SURVEY	SURVEYED	DATE
NOTE BOOK	PLOTTED	BY
NO.	TEMPLATE	
	AREAS CHECKED	

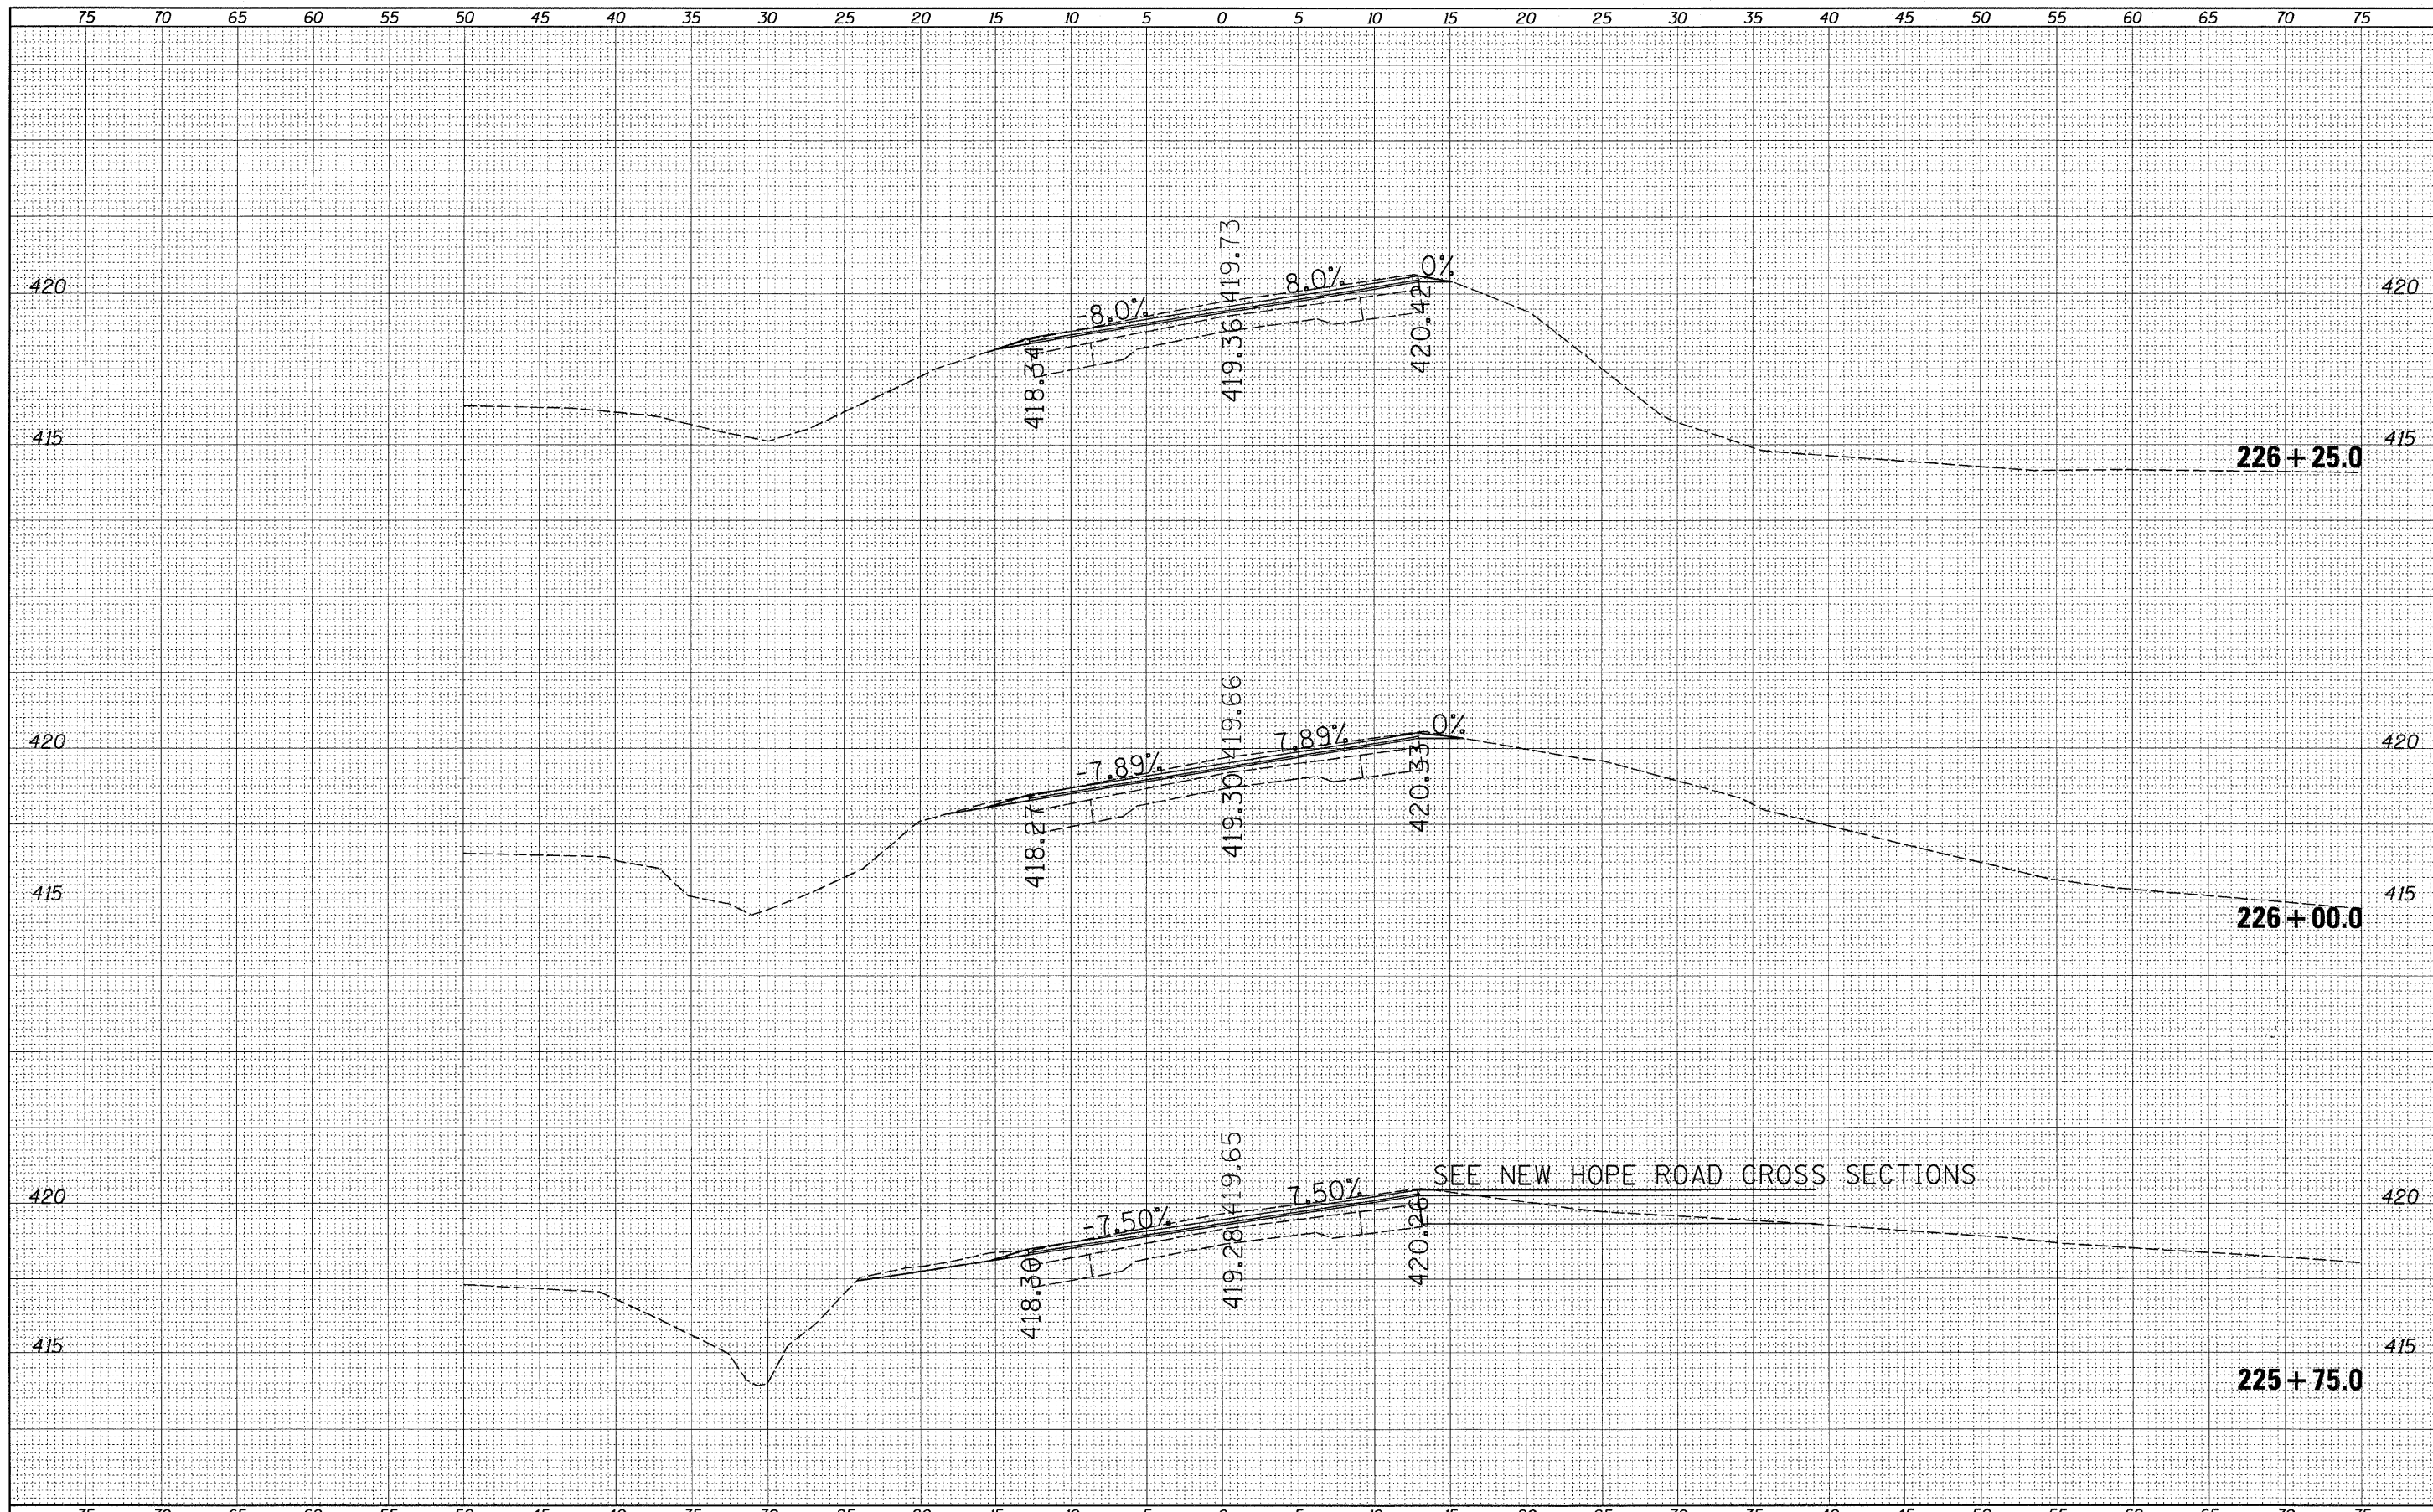

FILE NAME =	USER NAME = swartzw	DESIGNED -	REVISED -	STATE OF ILLINOIS DEPARTMENT OF TRANSPORTATION	MAINLINE CROSS SECTIONS U.S. 45		F.A.P. RTE.	SECTION	COUNTY	TOTAL SHEETS	SHEET NO.	
c:\pw\work\pwidot\swartzw\d8177918\0774448-sh	xscm1.dgn	DRAWN -	REVISED -		SCALE: 5	SHEET NO. 7 OF 28 SHEETS	STA. 225+75.0 TO STA. 226+25.0	328	104 RS-4	Wayne	77	56
	PLOT SCALE = 5.0000' / IN.	CHECKED -	REVISED -									
	PLOT DATE = 12/27/2010	DATE -	REVISED -									

ILLINOIS FED. AID PROJECT