


DATE	
BY	
FINAL SURVEY	SURVEYED
NOTE BOOK	PLOTTED
NO.	TEMP-LATE
	AREAS CHECKED

DATE	
BY	
ORIGINAL SURVEY	SURVEYED
NOTE BOOK	PLOTTED
NO.	TEMP-LATE
	AREAS CHECKED

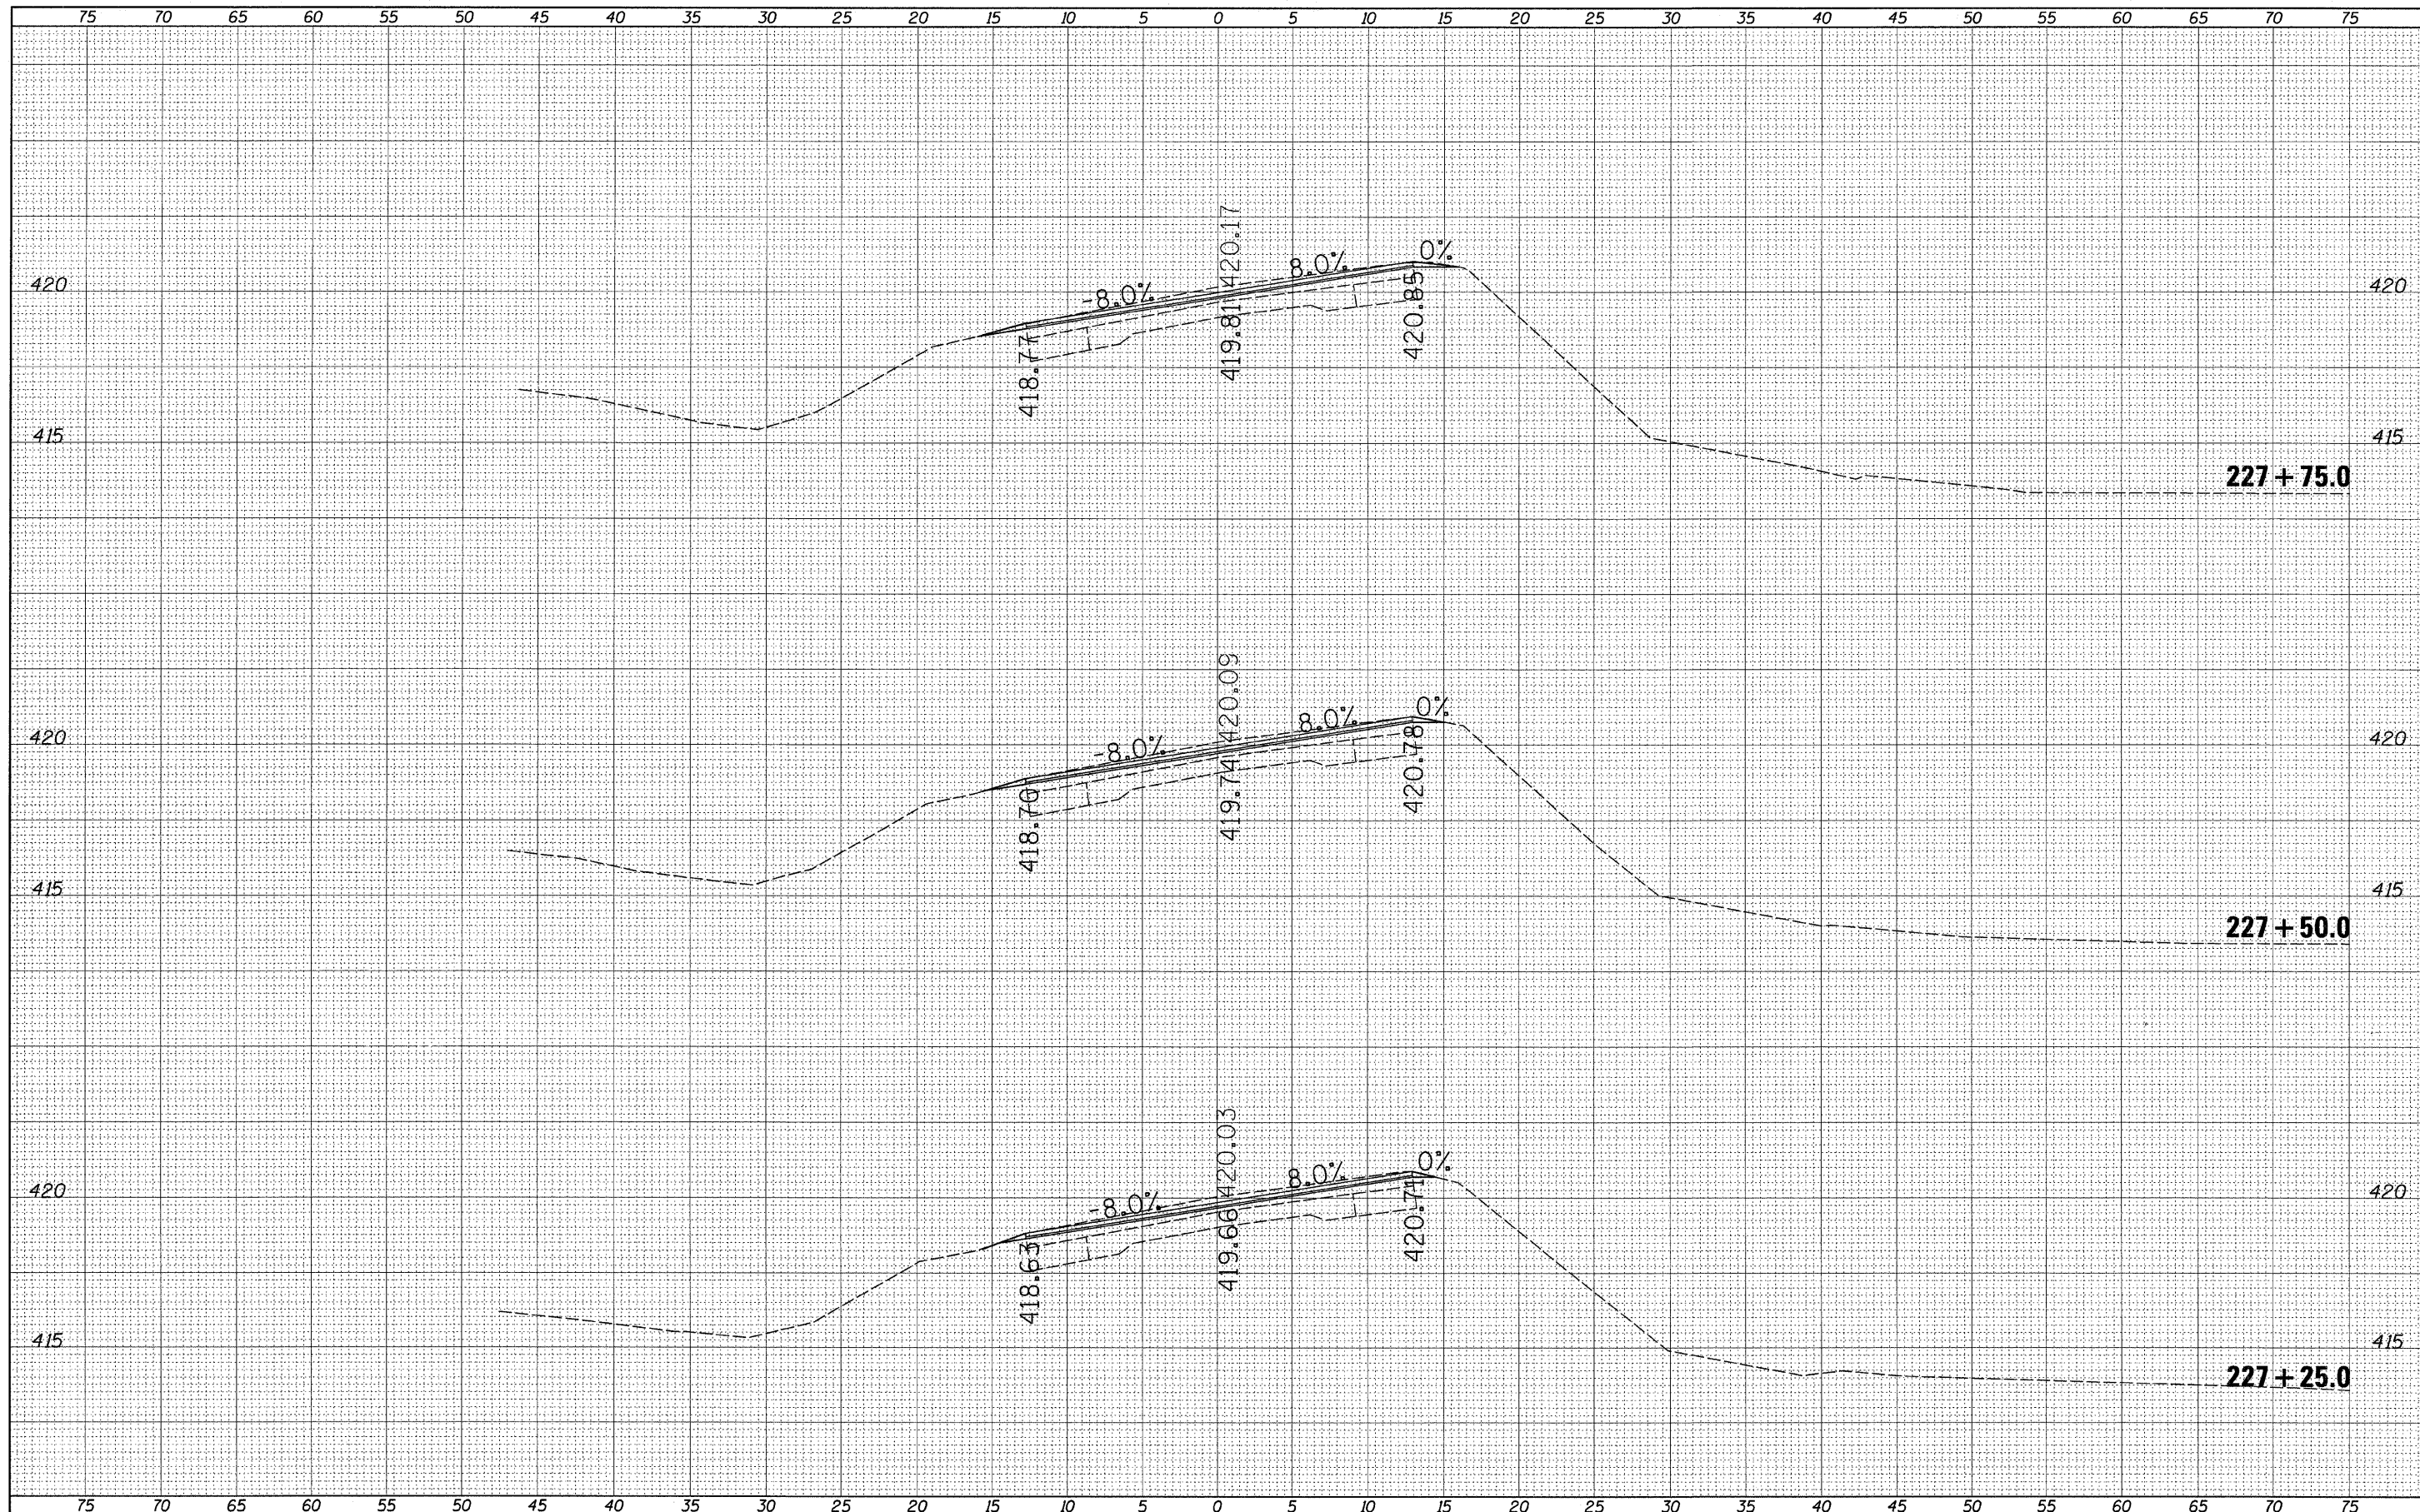

FILE NAME = c:\pw\work\pwidot\swartzr\0177918\0774448-sh\

USER NAME = swartzr
 PLOT SCALE = 5,0000 ' / IN.
 PLOT DATE = 12/27/2010

DESIGNED -
 DRAWN -
 CHECKED -
 DATE -

REVISED -
 REVISED -
 REVISED -
 REVISED -

**STATE OF ILLINOIS
 DEPARTMENT OF TRANSPORTATION**

**MAINLINE CROSS SECTIONS
 U.S. 45**

SCALE: 5 SHEET NO. 9 OF 28 SHEETS STA. 227+25.0 TO STA. 227+75.0

F.A.P. RTE.	SECTION	COUNTY	TOTAL SHEETS	SHEET NO.
328	104 RS-4	Wayne	77	58
CONTRACT NO. 74448			ILLINOIS FED. AID PROJECT	