


FINAL SURVEY NOTE BOOK NO.	SURVEYED	BY	DATE
	FLOTTED		
	TEMPLATE		
	AREAS CHECKED		

ORIGINAL SURVEY NOTE BOOK NO.	SURVEYED	BY	DATE
	FLOTTED		
	TEMPLATE		
	AREAS CHECKED		

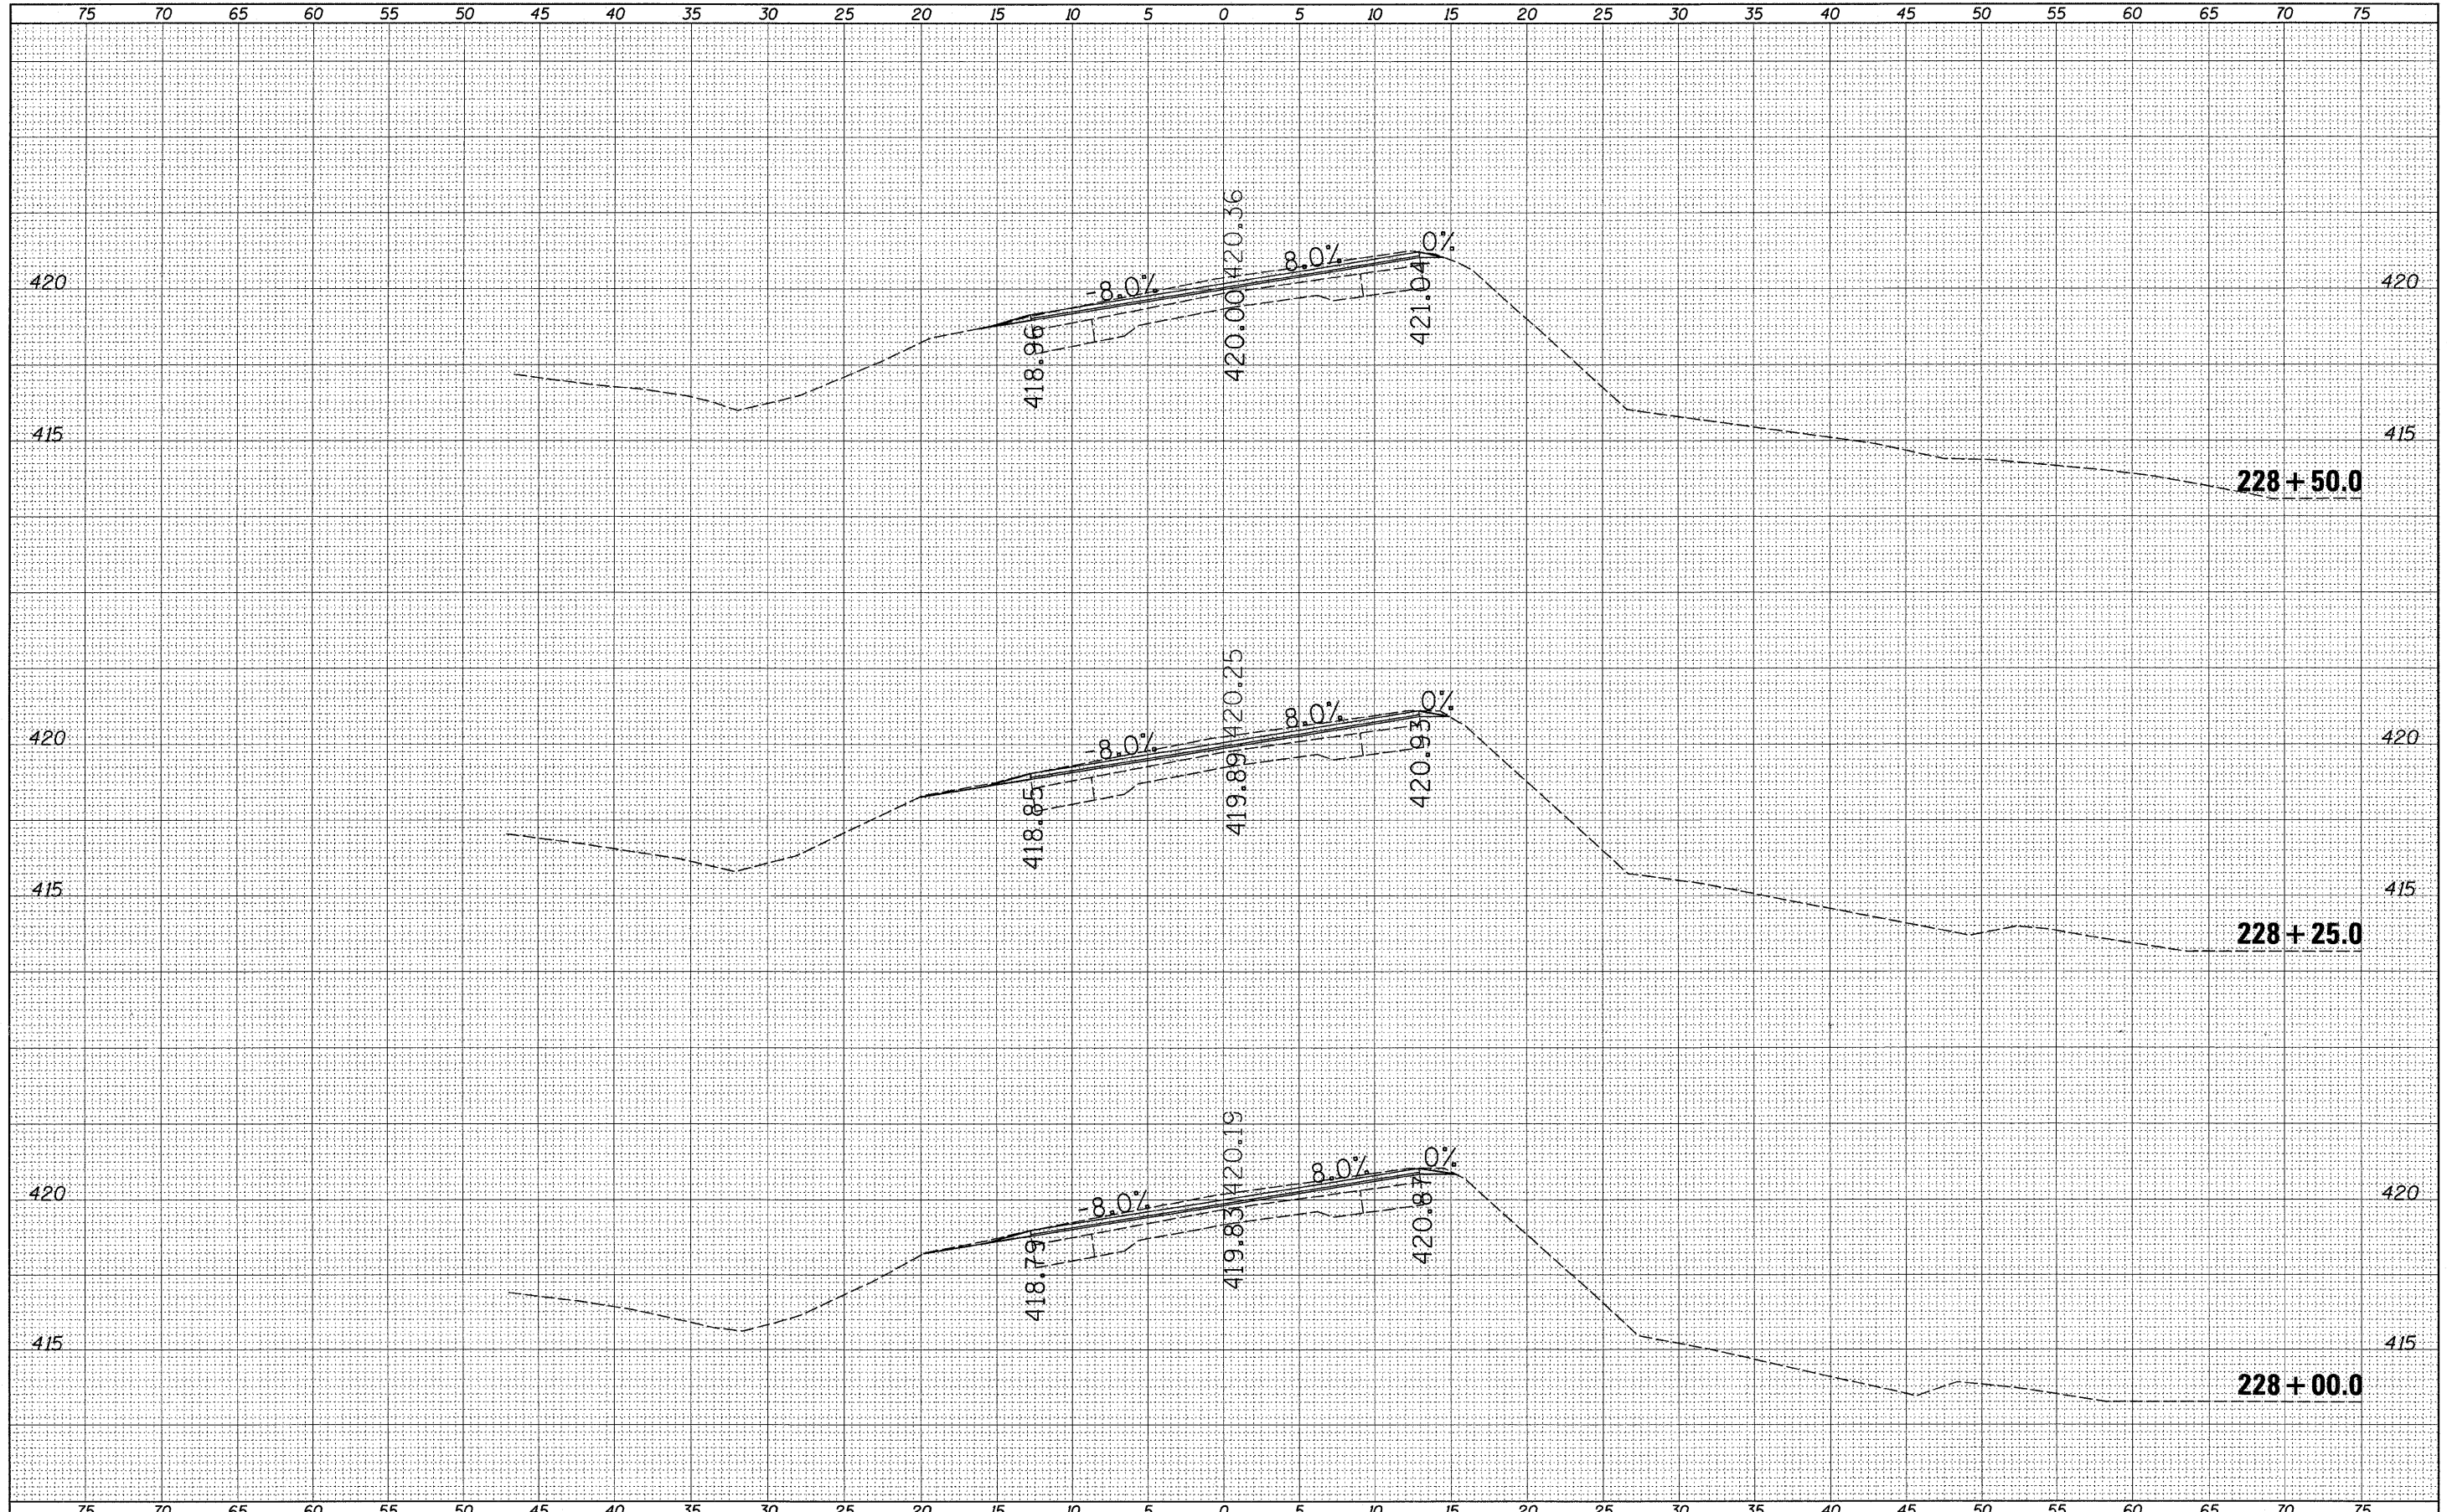

FILE NAME =	USER NAME = swartzw	DESIGNED -	REVISED -	STATE OF ILLINOIS DEPARTMENT OF TRANSPORTATION	MAINLINE CROSS SECTIONS U.S. 45		F.A.P. RTE.	SECTION	COUNTY	TOTAL SHEETS	SHEET NO.
c:\pwork\p1dot\swartzw\d0177918\0774448-sh	xsom1.dgn	DRAWN -	REVISED -		32B	104 RS-4	Wayne	77	59		
PLOT SCALE = 5.00000' / IN.	CHECKED -	REVISED -	SCALE: 5		SHEET NO. 10 OF 28 SHEETS	STA. 228+00.0 TO STA. 228+50.0	CONTRACT NO. 74448		ILLINOIS FED. AID PROJECT		
PLOT DATE = 12/27/2010	DATE -	REVISED -									