


DATE	
BY	
SURVEYED	
PLOTTED	
TEMPLATE	
AREAS	
CHECKED	
FINAL SURVEY	
NOTE BOOK	
NO.	

DATE	
BY	
SURVEYED	
PLOTTED	
TEMPLATE	
AREAS	
CHECKED	
ORIGINAL SURVEY	
NOTE BOOK	
NO.	

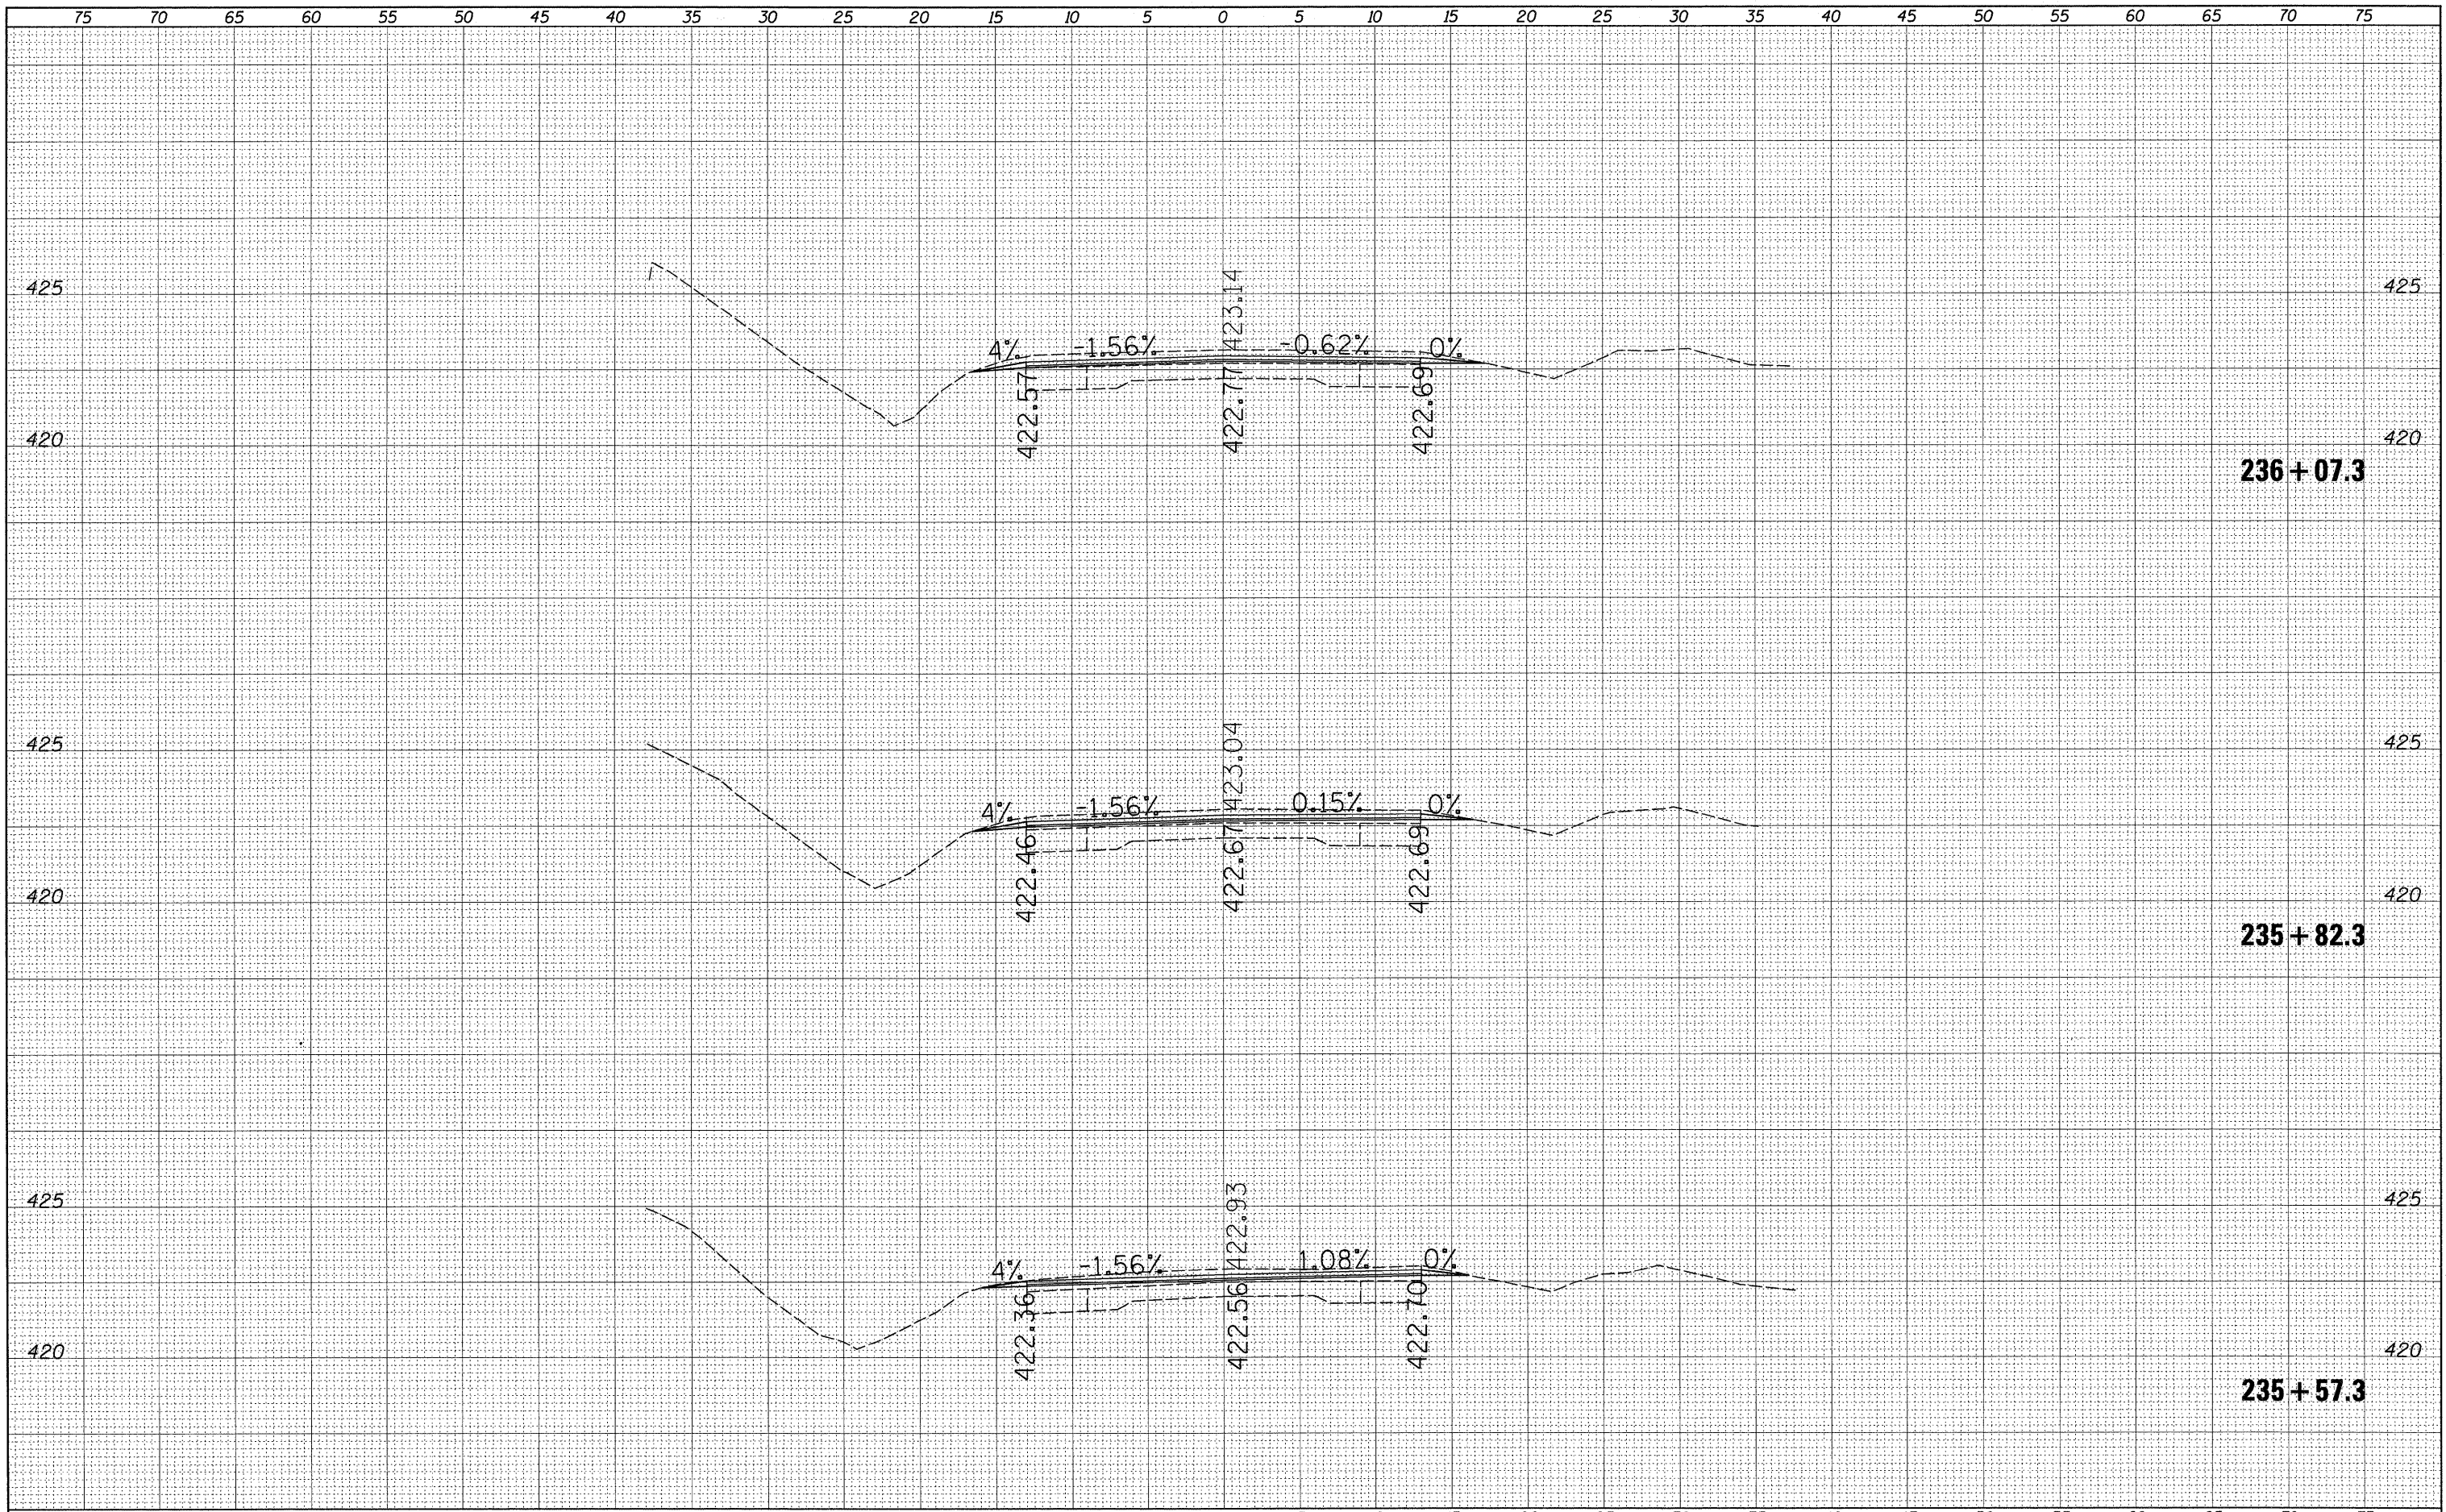

FILE NAME =	USER NAME = swartzw	DESIGNED -	REVISIED -	STATE OF ILLINOIS DEPARTMENT OF TRANSPORTATION	MAINLINE CROSS SECTIONS U.S. 45		F.A.P. RTE.	SECTION	COUNTY	TOTAL SHEETS	SHEET NO.
c:\pw_work\pwsdot\swartzw\d2177918\0774448-sh	xsam1.dgn	DRAWN -	REVISIED -		328	104 RS-4	Wayne	77	69		
PLOT SCALE = 5.0000' / IN.	CHECKED -	REVISIED -	SCALE: 5		SHEET NO. 20 OF 28 SHEETS	STA. 235+57.3	TO STA. 236+07.3	CONTRACT NO. 74448			
PLOT DATE = 12/27/2010	DATE -	REVISIED -	ILLINOIS FED. AID PROJECT								