


DATE	
BY	
FINAL SURVEY	SURVEYED
NOTE BOOK NO.	PLOTTED
	TEMPLATE
	AREAS CHECKED

DATE	
BY	
ORIGINAL SURVEY	SURVEYED
NOTE BOOK NO.	PLOTTED
	TEMPLATE
	AREAS CHECKED

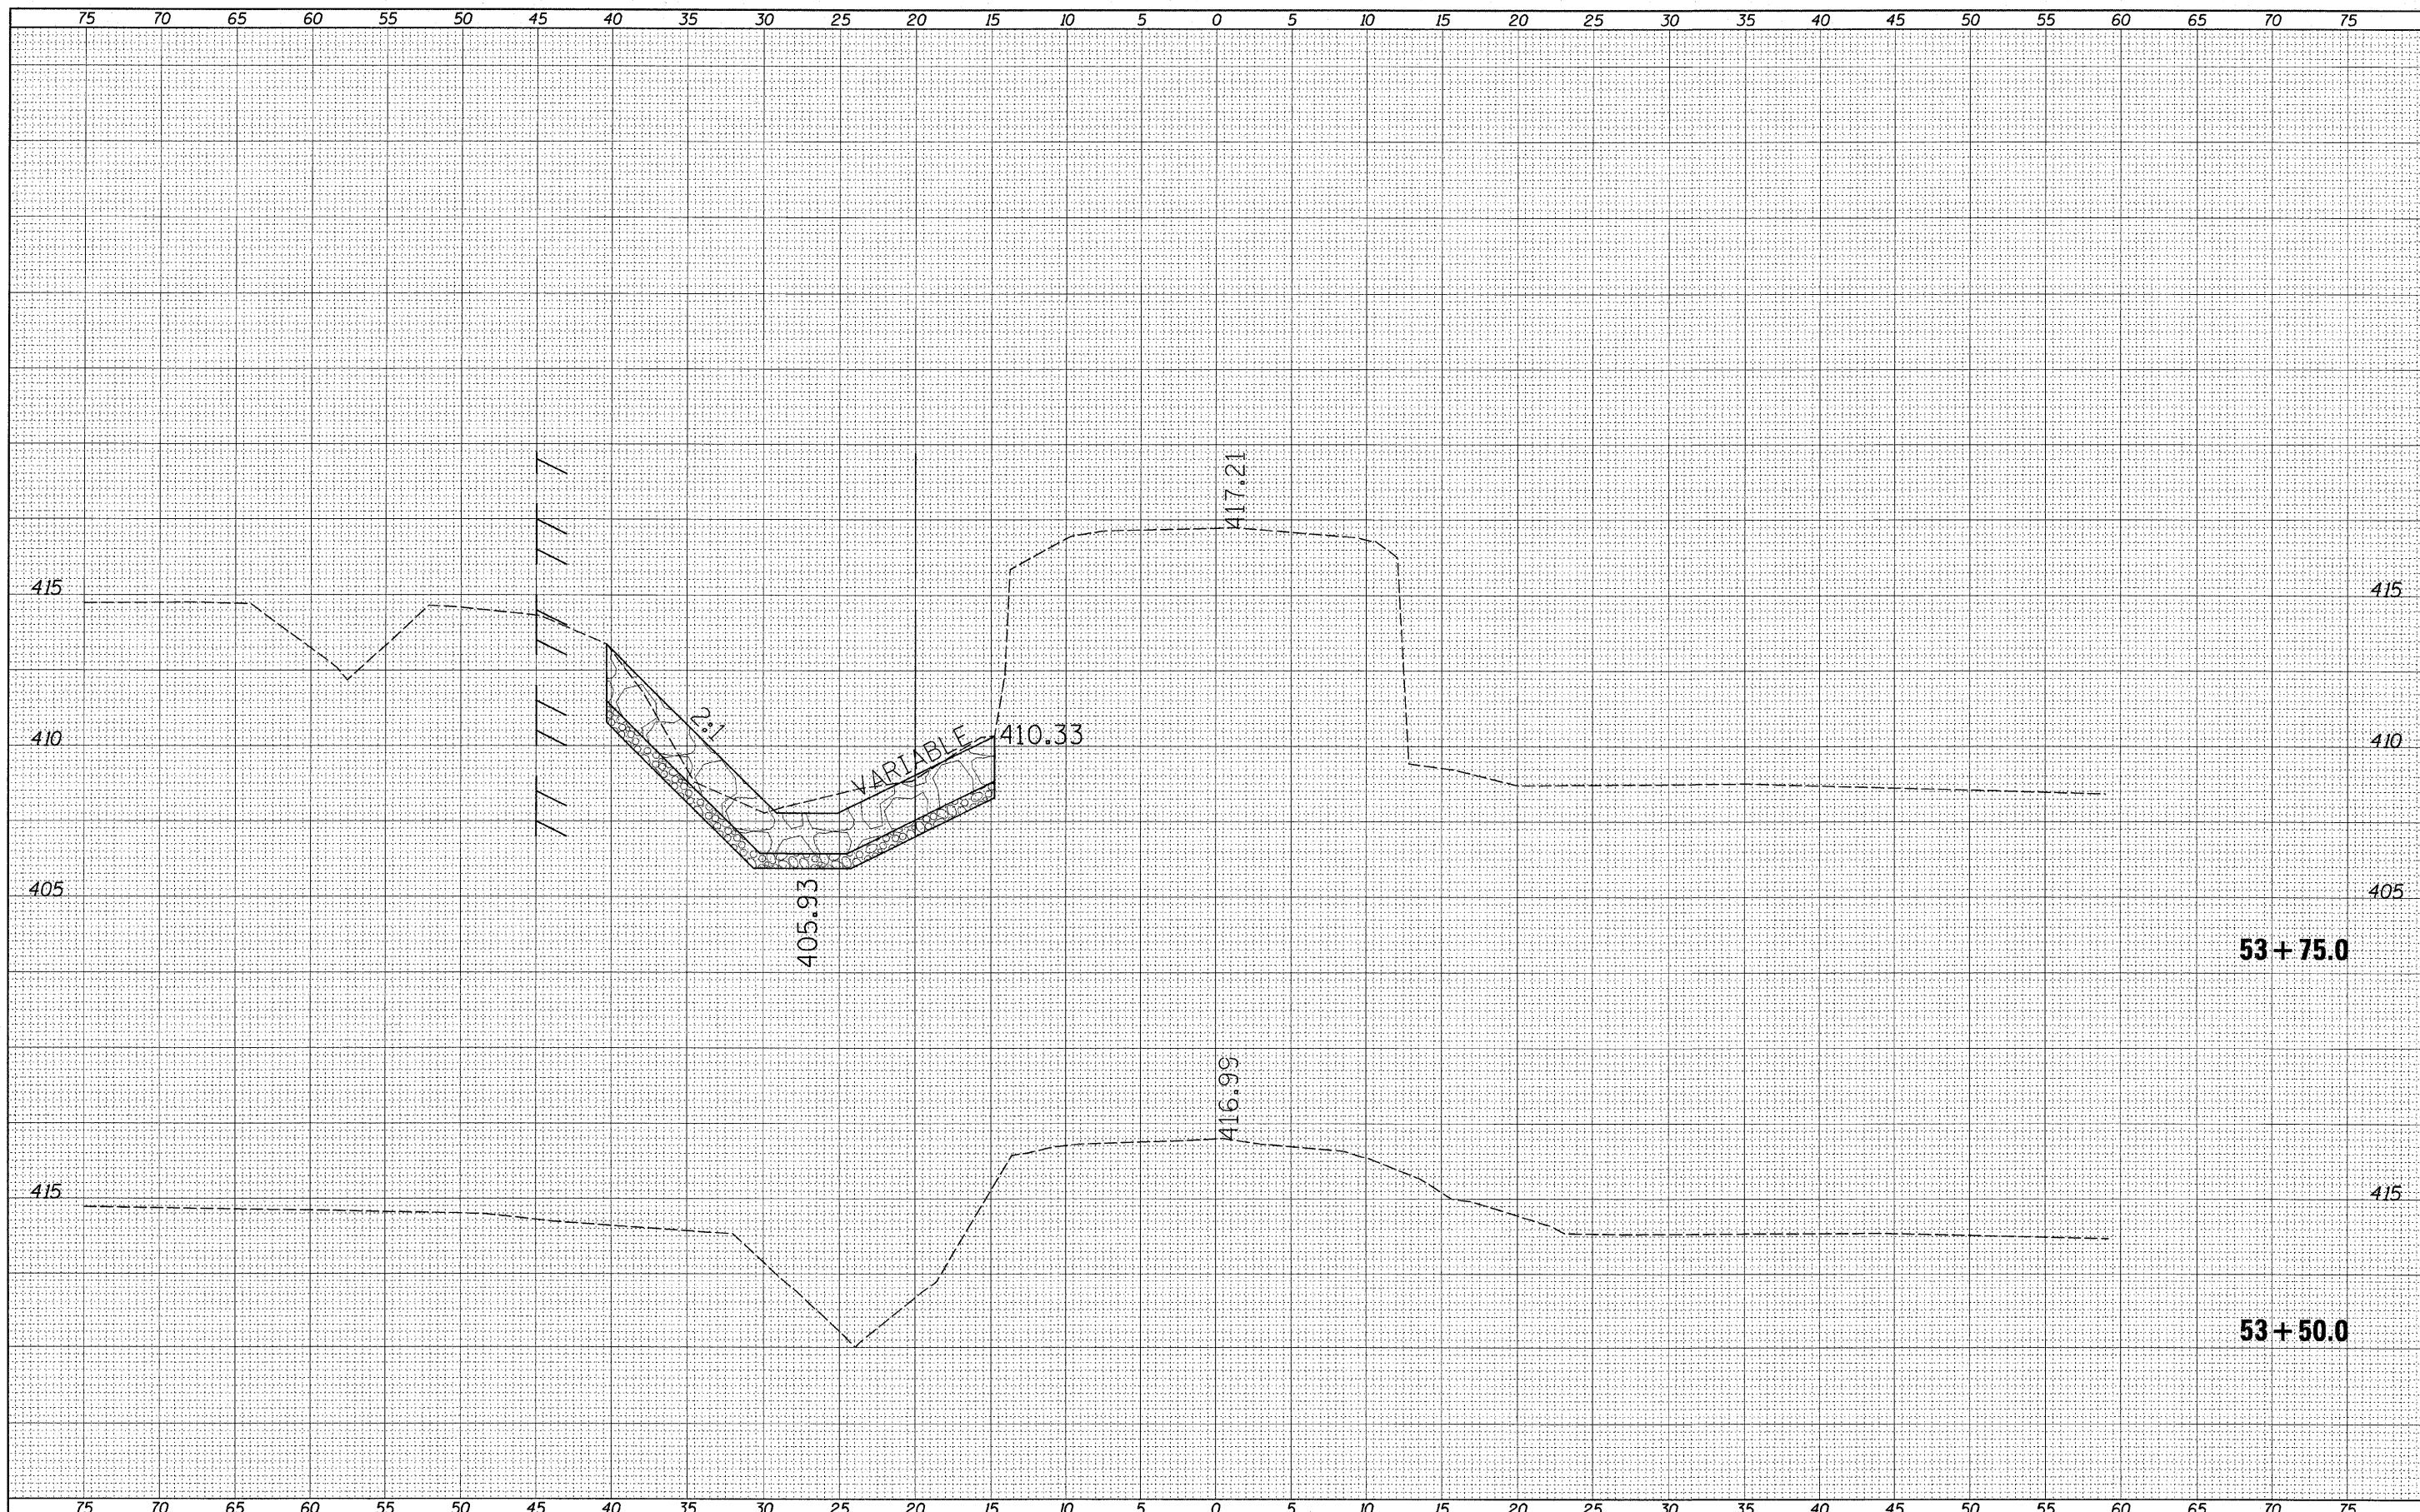

FILE NAME =	USER NAME = swartzrw	DESIGNED -	REVISED -	STATE OF ILLINOIS DEPARTMENT OF TRANSPORTATION	STATION CROSS SECTIONS NEW HOPE ROAD		F.A.P. RTE.	SECTION	COUNTY	TOTAL SHEETS	SHEET NO.	
ca:\pw_work\awidot\swartzrw\ad0177918\0774448-sh	xsostr.dgn	DRAWN -	REVISED -		SCALE: 5	SHEET NO. 23 OF 28 SHEETS	STA. 53+50.0 TO STA. 53+75.0	328	104 RS-4	WAYNE	77	72
	PLOT SCALE = 5.0000' / IN.	CHECKED -	REVISED -				CONTRACT NO. 74448		ILLINOIS FED. AID PROJECT			
	PLOT DATE = 12/27/2018	DATE -	REVISED -									