


SEE SHEET 39 OF 50 FOR CITY STREET
PAVEMENT MARKING, SIGNING AND
LANDSCAPE NOTATION

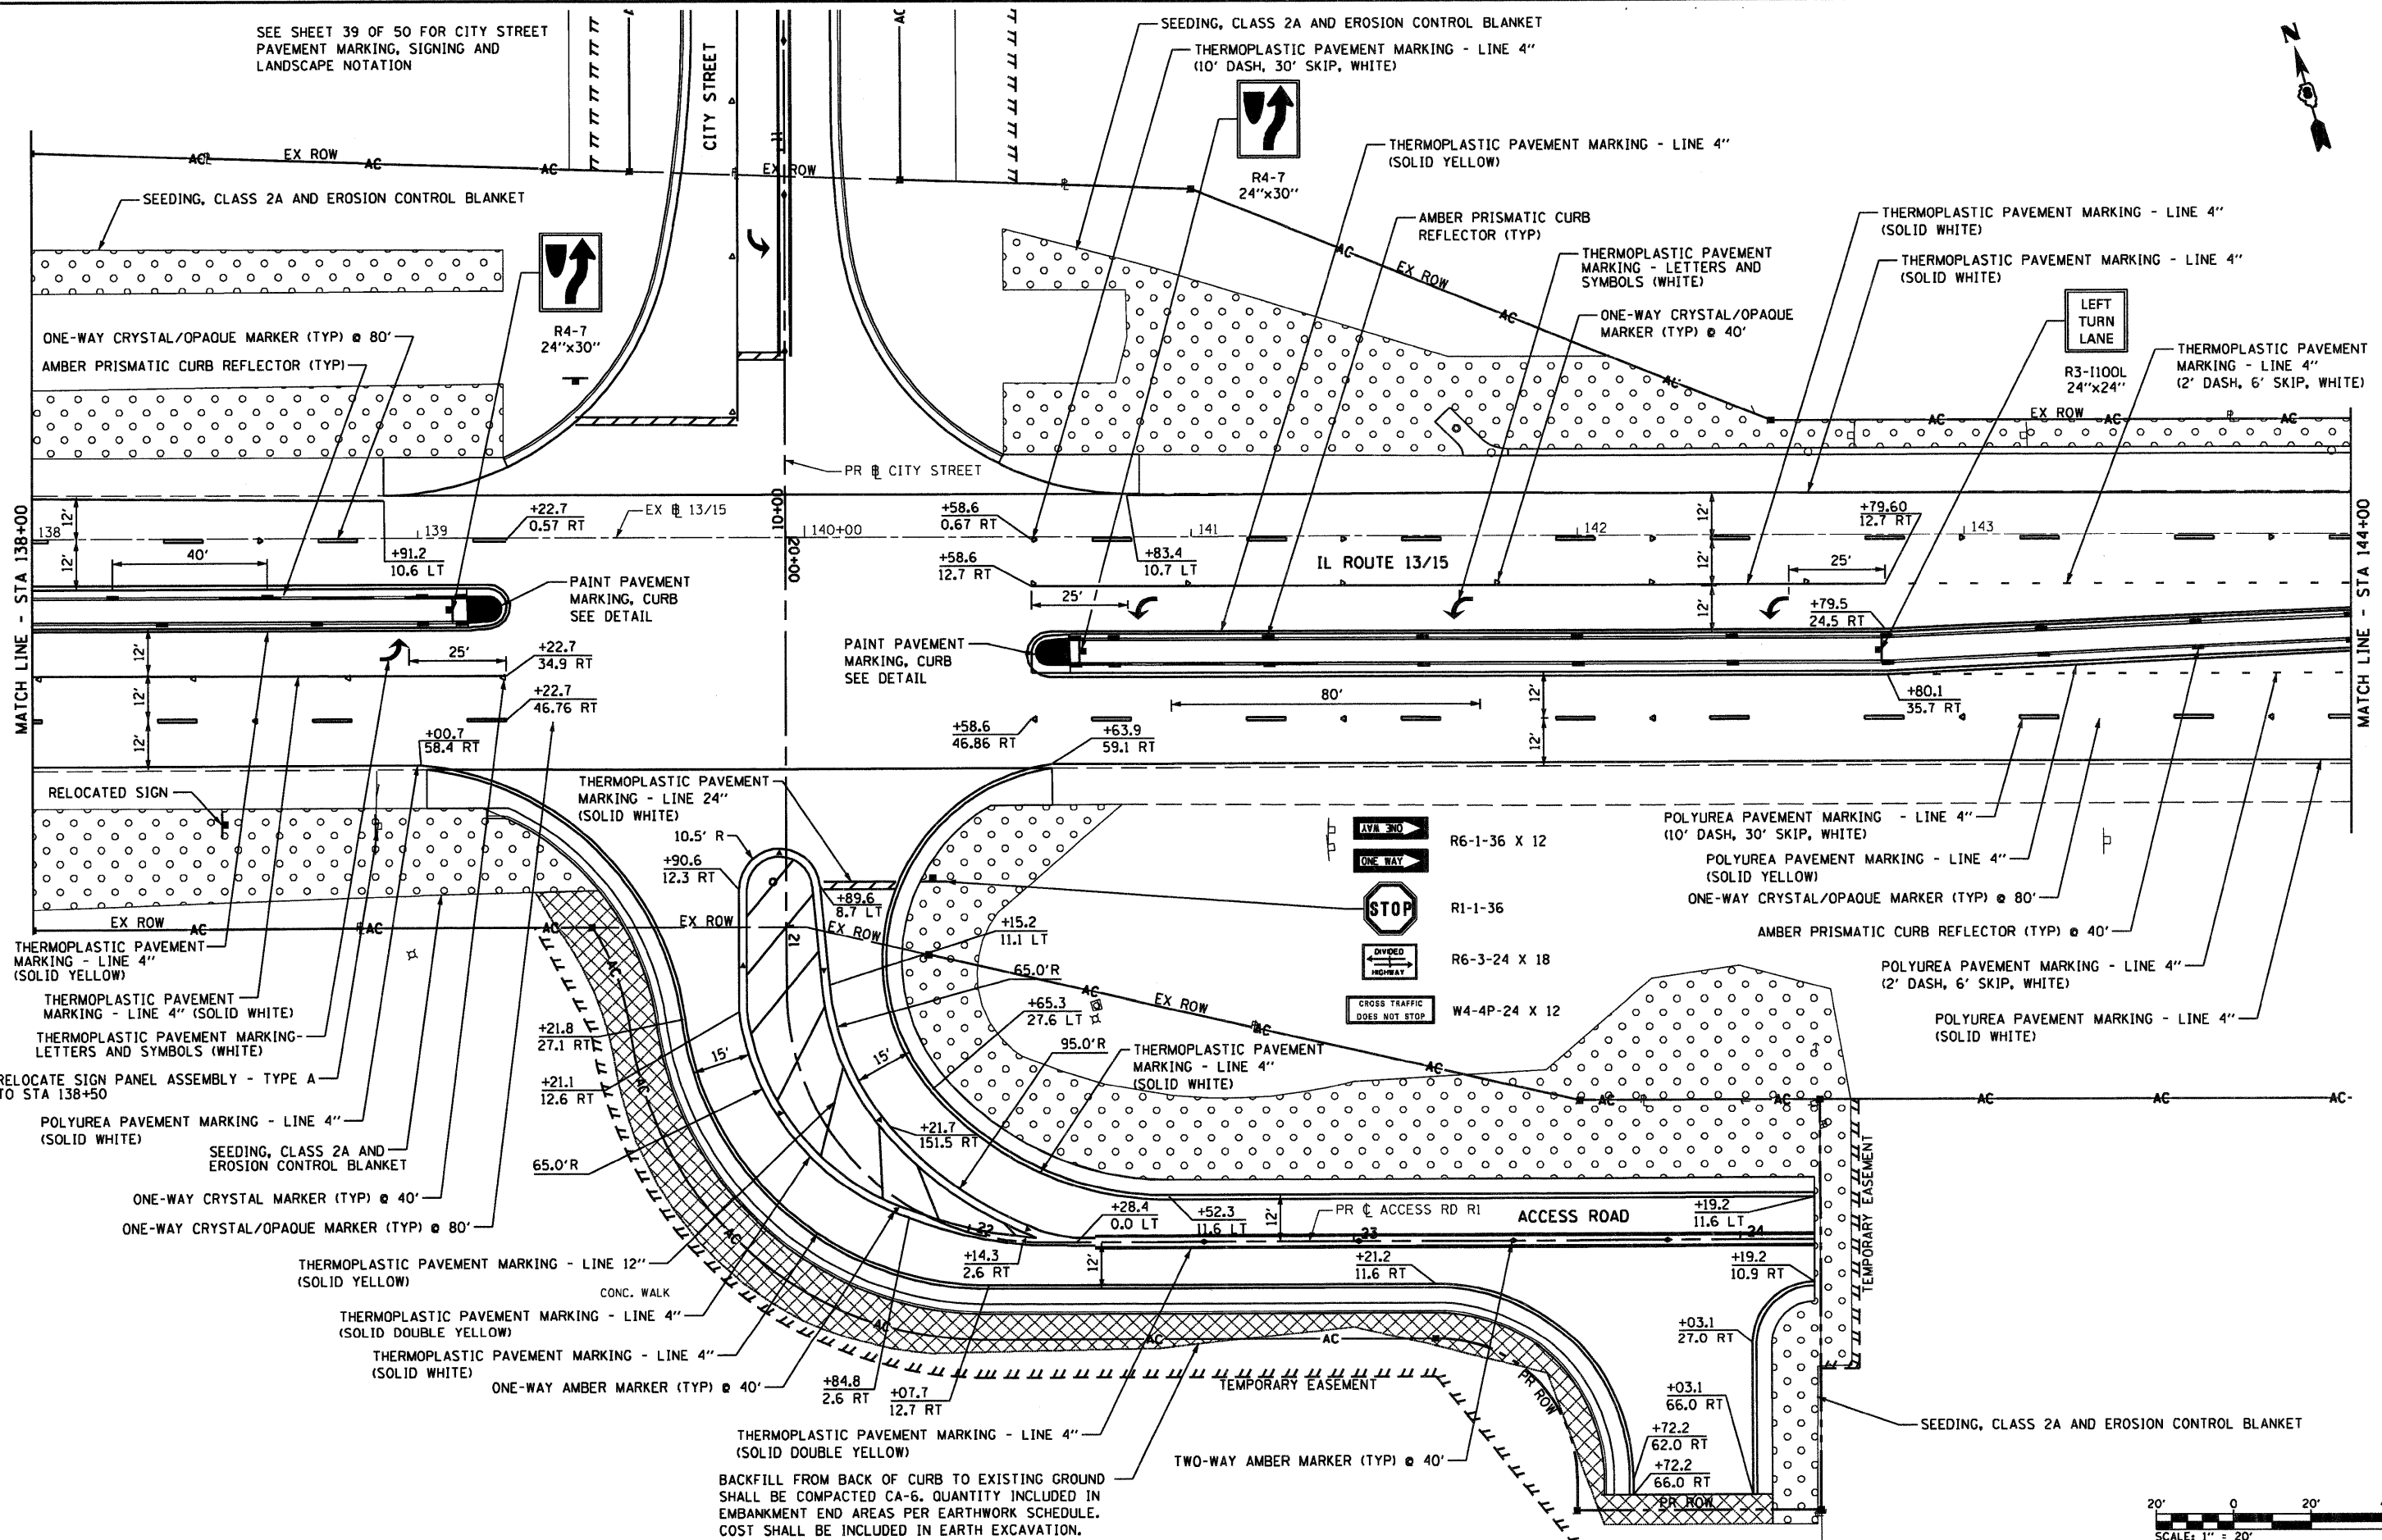

BACKFILL FROM BACK OF CURB TO EXISTING GROUND SHALL BE COMPACTED CA-6. QUANTITY INCLUDED IN EMBANKMENT END AREAS PER EARTHWORK SCHEDULE. COST SHALL BE INCLUDED IN EARTH EXCAVATION.



FILE NAME = DB78015-sht-pmk2.dgn	USER NAME = dwoztoraki	DESIGNED - DRAWN - DMW	REVISED - REVISED - REVISED - REVISED -	STATE OF ILLINOIS DEPARTMENT OF TRANSPORTATION	PAVEMENT MARKING, SIGNING AND LANDSCAPING PLAN		F.A.P. RTE. 103	SECTION 27-1-N	COUNTY ST. CLAIR	TOTAL SHEETS 50	SHEET NO. 38
	PLOT SCALE = 40.00' / IN. PLOT DATE = 9/14/2010	CHECKED - DATE - 7/9/2010			SCALE: 1" = 20'	SHEET NO. 2 OF 3 SHEETS	STA. 138+00 TO STA. 144+00	FED. ROAD DIST. NO.	(ILLINOIS) FED. AID PROJECT	CONTRACT NO. 76015	