


DATE	
BY	
SURVEYED	
PLOTTED	
TEMPLATE	
NOTE BOOK	
AREAS CHECKED	
NO.	

DATE	
BY	
SURVEYED	
PLOTTED	
TEMPLATE	
NOTE BOOK	
AREAS CHECKED	
NO.	

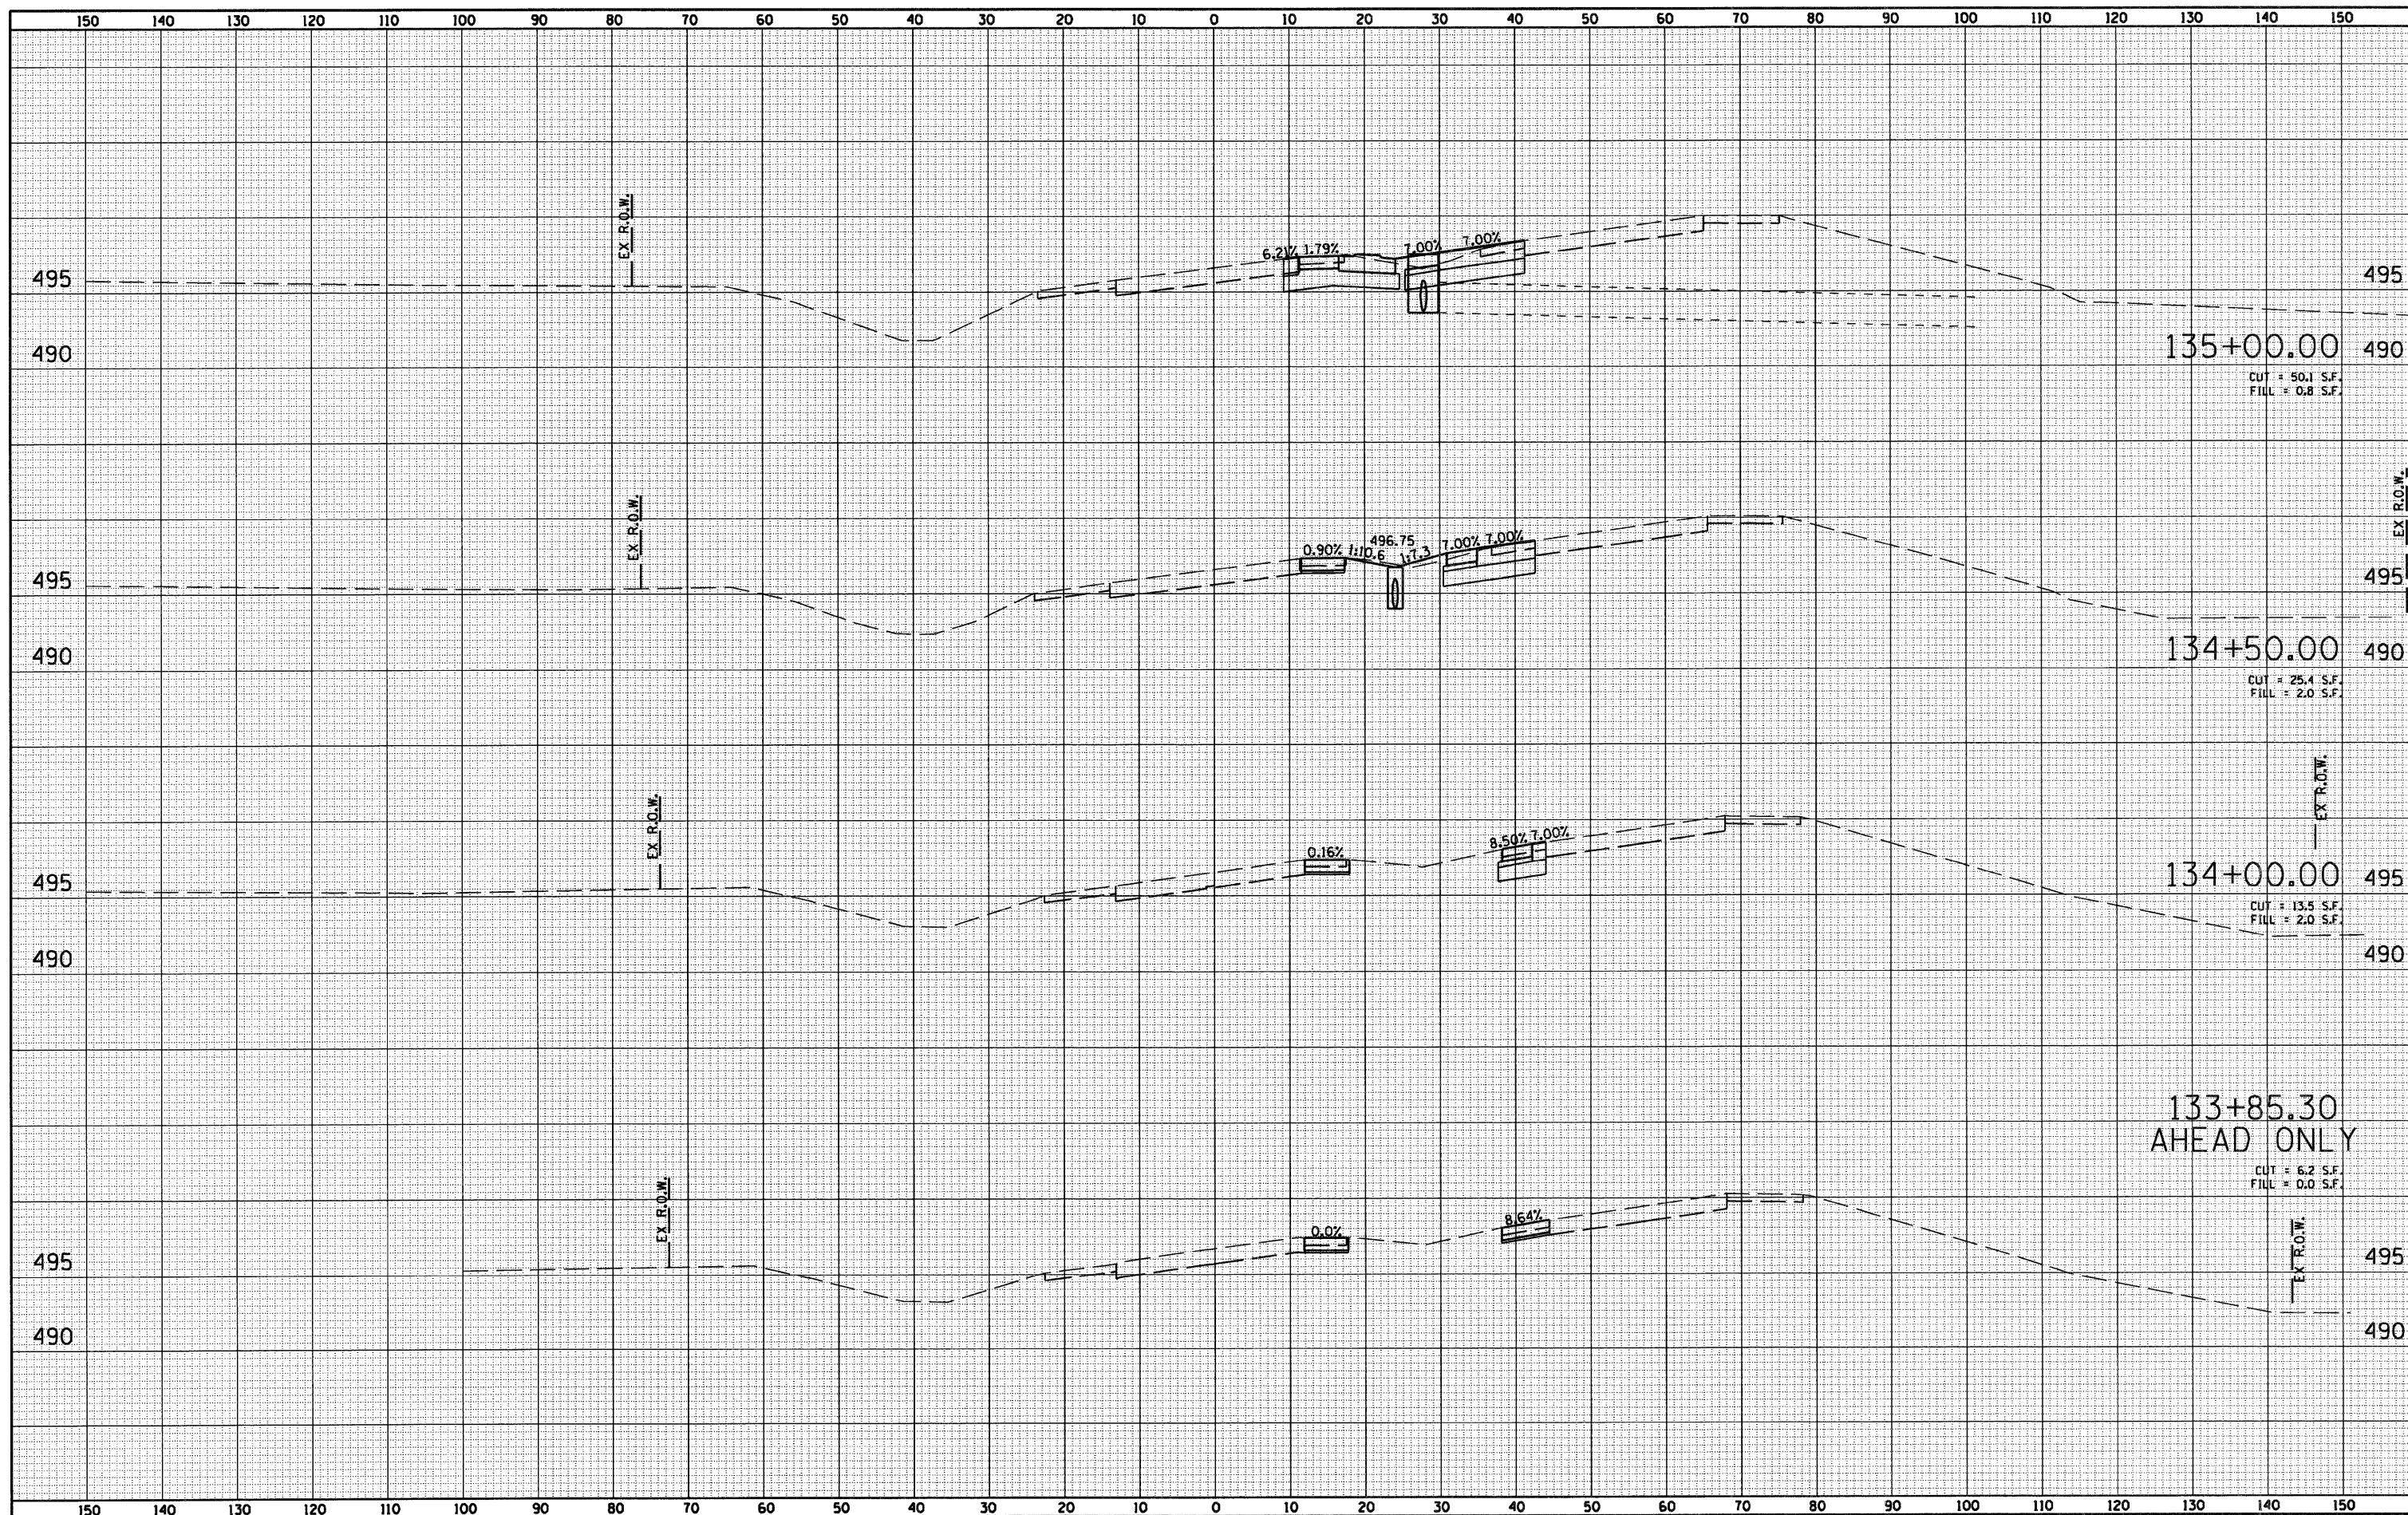

135+00.00
CUT = 50.1 S.F.
FILL = 0.8 S.F.

134+50.00
CUT = 25.4 S.F.
FILL = 2.0 S.F.

134+00.00
CUT = 13.5 S.F.
FILL = 2.0 S.F.

133+85.30
AHEAD ONLY
CUT = 6.2 S.F.
FILL = 0.0 S.F.

FILE NAME = 0876015-sht-xssht1.dgn	USER NAME = dwoznarski	DESIGNED - DJJ	REVISED -	STATE OF ILLINOIS DEPARTMENT OF TRANSPORTATION	SCALE: 1"=10' HORIZ	IL 1315 CROSS SECTIONS	F.A.P. RTE. 103	SECTION 27-1-N	COUNTY ST. CLAIR	TOTAL SHEETS 50	SHEET NO. 42
PLOT SCALE = 20,000' / IN.		DRAWN - DMW	REVISED -		SCALE: 1"=5' VERT		SHEET NO. 1 OF 5 SHEETS	CONTRACT NO. 76015			
PLOT DATE = 9/14/2010		CHECKED -	REVISED -		STA. 133+50.00 TO STA. 135+00.00		FED. ROAD DIST. NO.	ILLINOIS FED. AID PROJECT			
		DATE -	REVISED -								