


DATE	
BY	
FINAL SURVEY	SURVEYED
NOTE BOOK	PLOTTED
NO.	TEMPLATE
	AREAS
	CHECKED

DATE	
BY	
ORIGINAL SURVEY	SURVEYED
NOTE BOOK	PLOTTED
NO.	TEMPLATE
	AREAS
	CHECKED

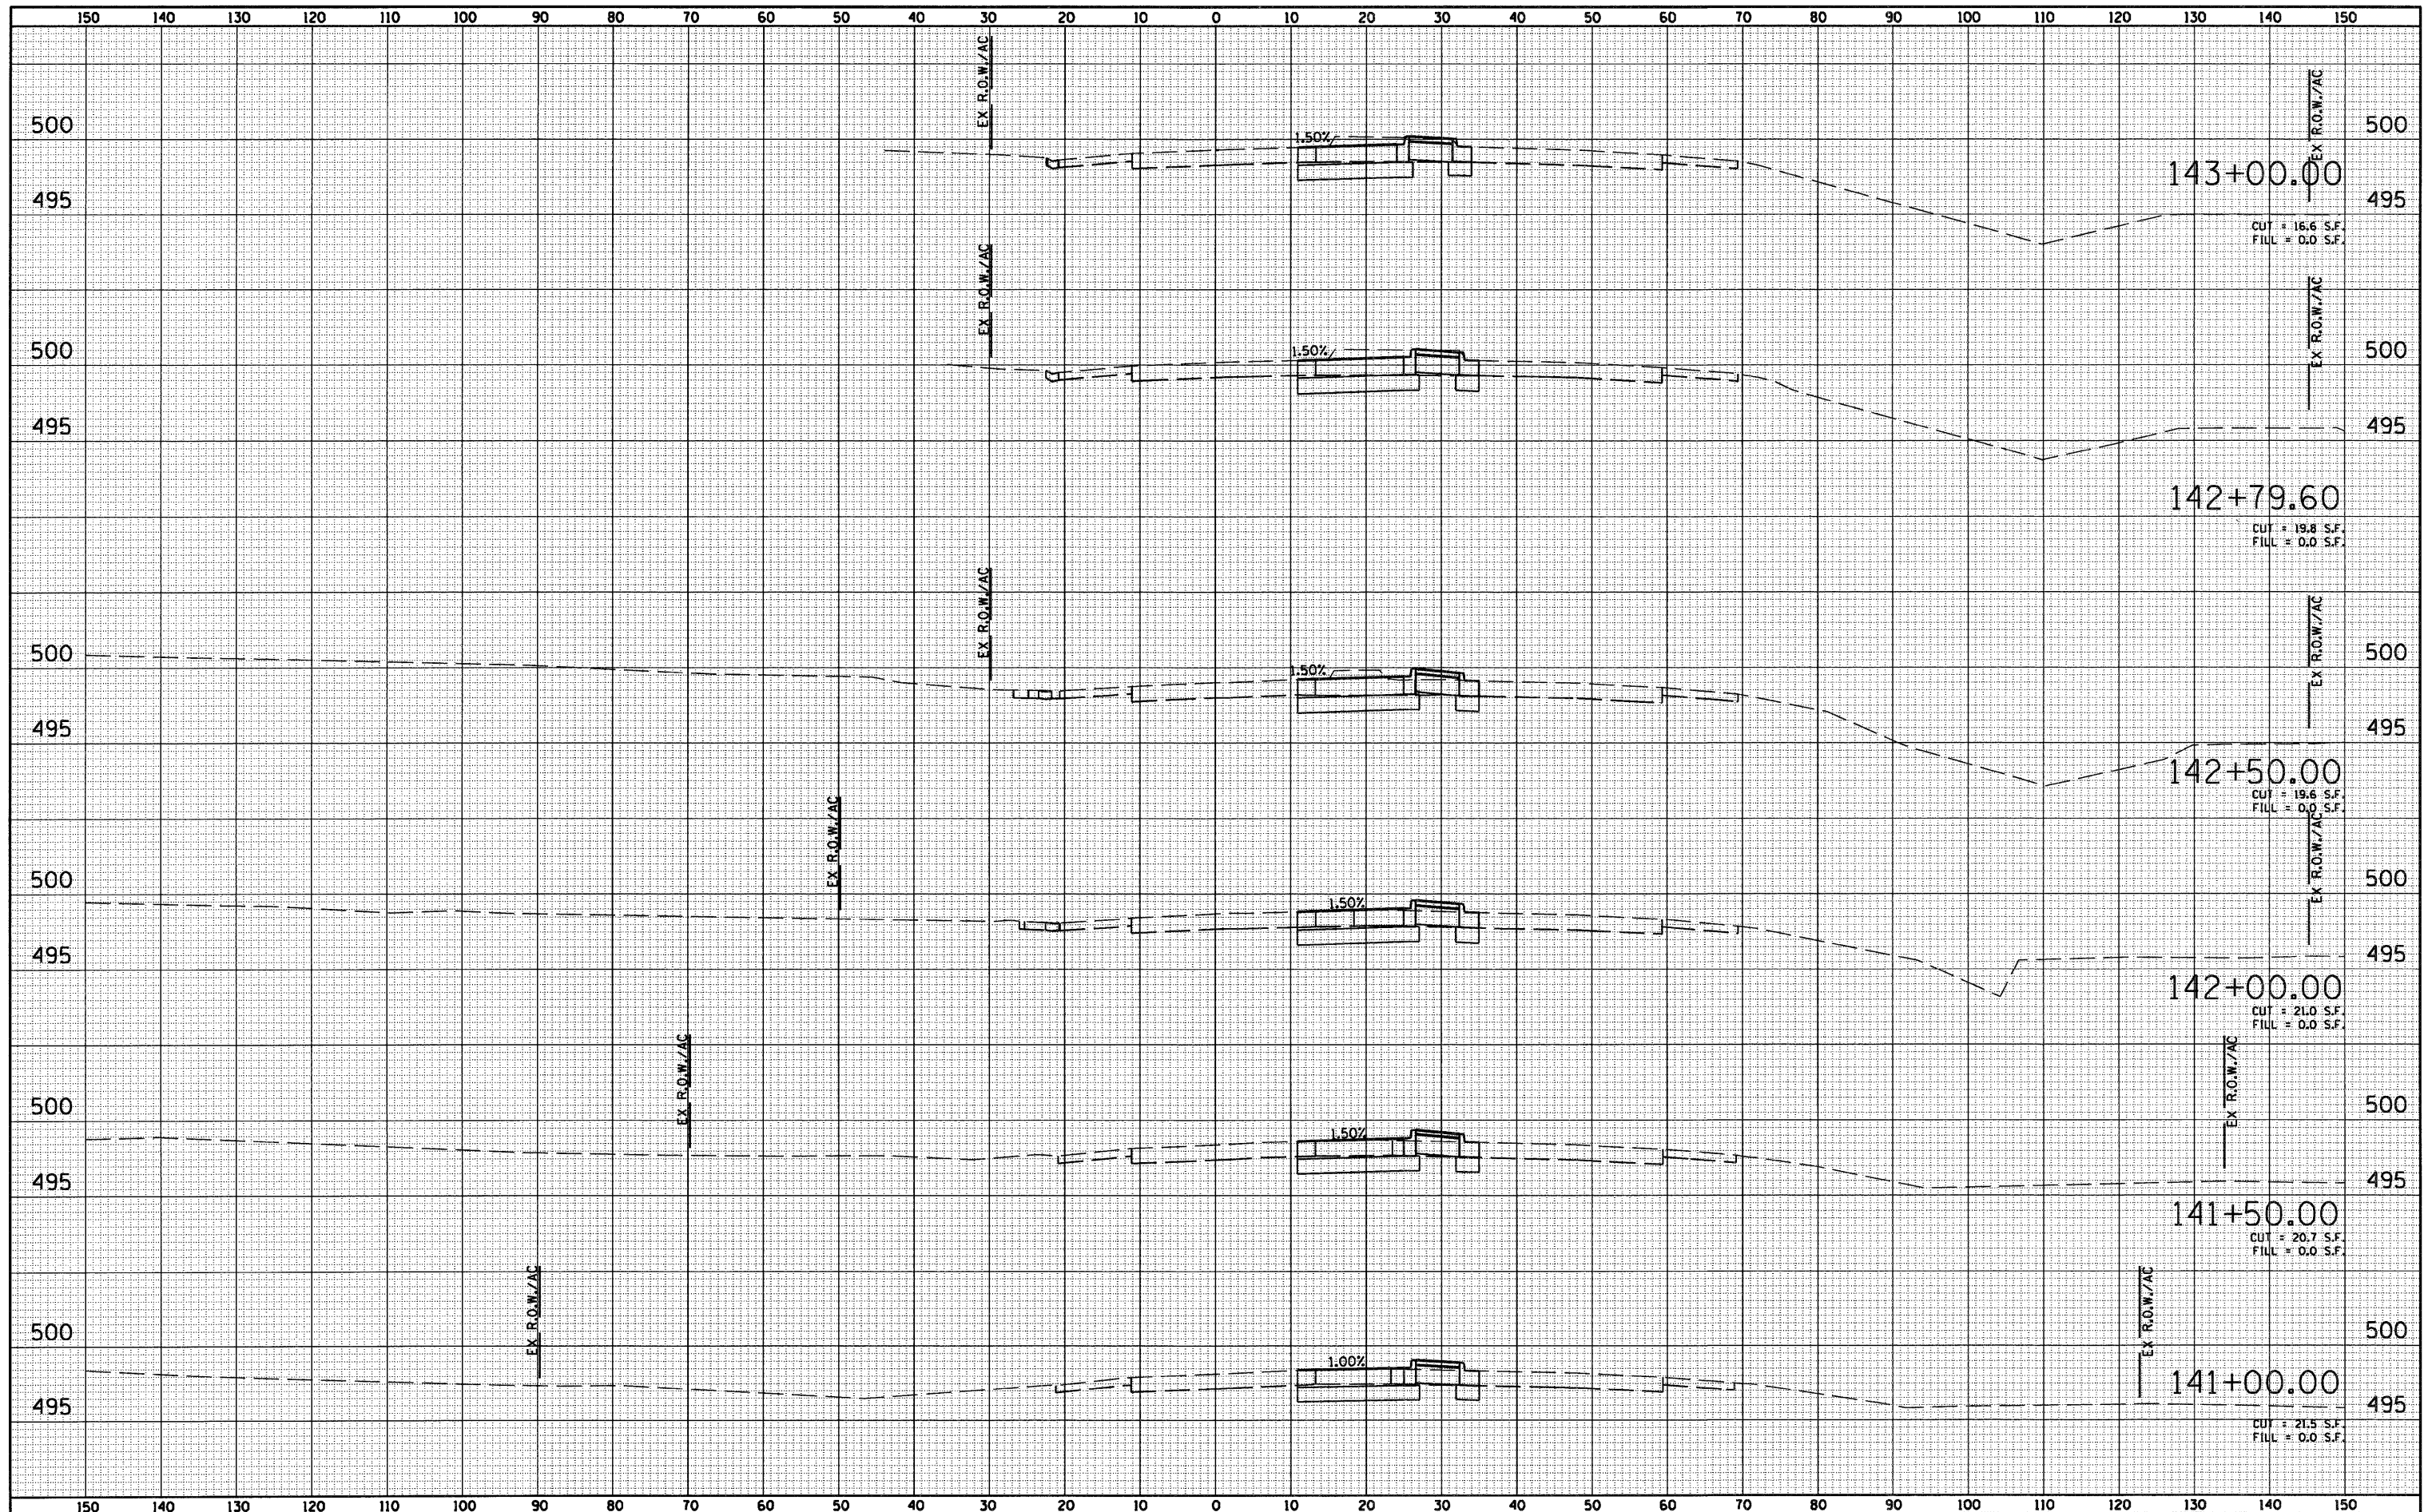

FILE NAME = 0876015-sht-xssht4.dgn	USER NAME = dwozniarski	DESIGNED - DJO	REVISED -	STATE OF ILLINOIS DEPARTMENT OF TRANSPORTATION	IL 1315 CROSS SECTIONS	F.A.P. RTE. 103	SECTION 27-1-N	COUNTY ST. CLAIR	TOTAL SHEETS 50	SHEET NO. 45	
PLOT SCALE = 20.0000' / IN.	CHECKED -	REVISOR -	SCALE: 1"=10' HORIZ			STA. 141+00.00 TO STA. 143+00.00	FED. ROAD DIST. NO.	ILLINOIS FED. AID PROJECT	CONTRACT NO. 76015		
PLOT DATE = 9/14/2010	DATE -	REVISOR -	SCALE: 1"=5' VERT			SHEET NO. 4 OF 5 SHEETS					