



PROPOSED TYPICAL SECTION

STA. 1081+00 TO STA. 1084+00

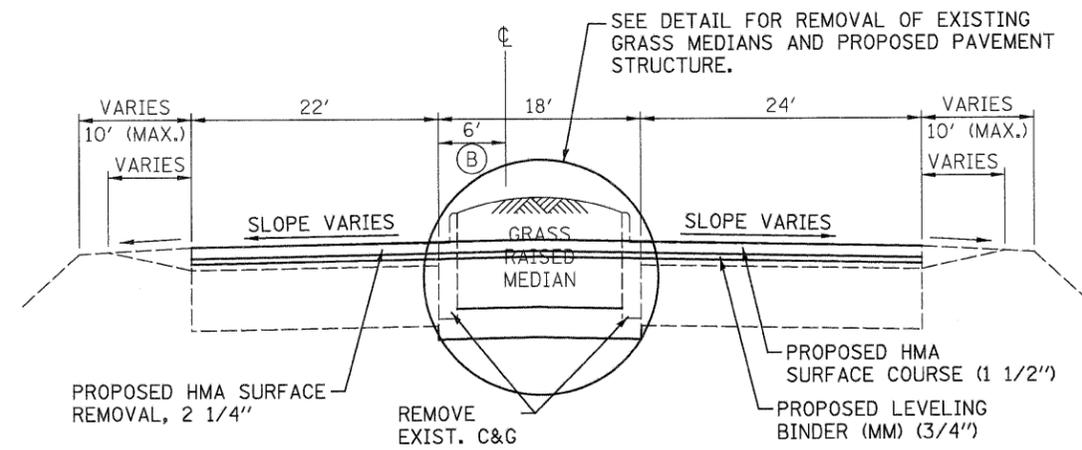


PROPOSED TYPICAL SECTION

STA. 1122+70 TO STA. 1138+15
STA. 1159+00 TO STA. 1171+35 (B) VARIES 6' TO 10'±

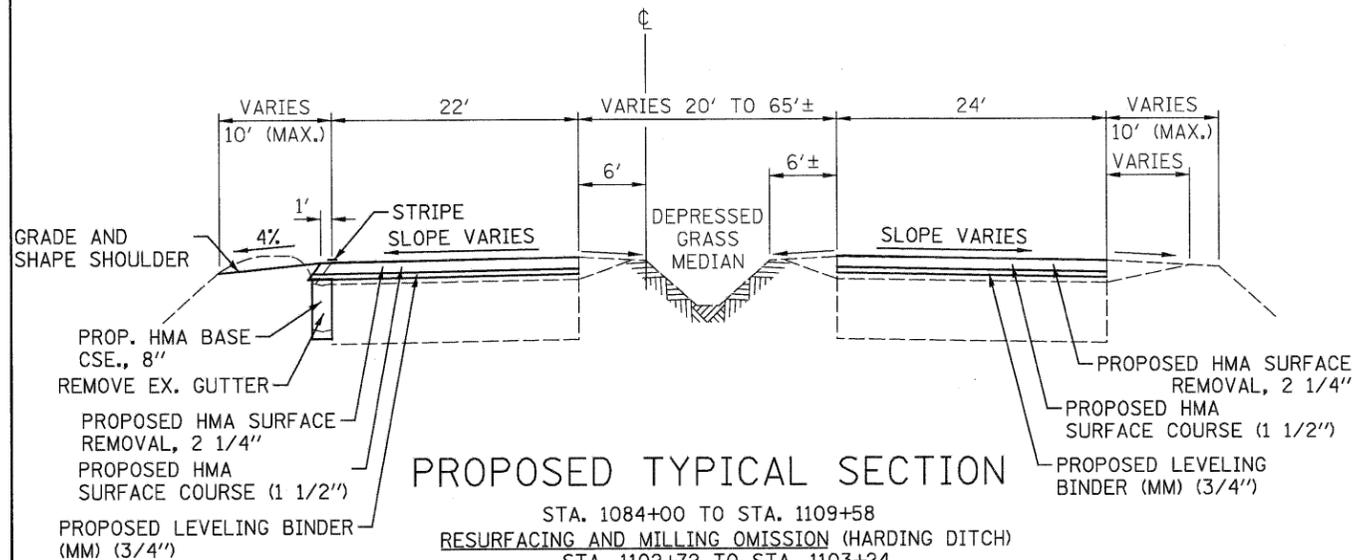


PROPOSED TYPICAL SECTION

STA. 1084+00 TO STA. 1109+58
RESURFACING AND MILLING OMISSION (HARDING DITCH)
STA. 1102+72 TO STA. 1103+24

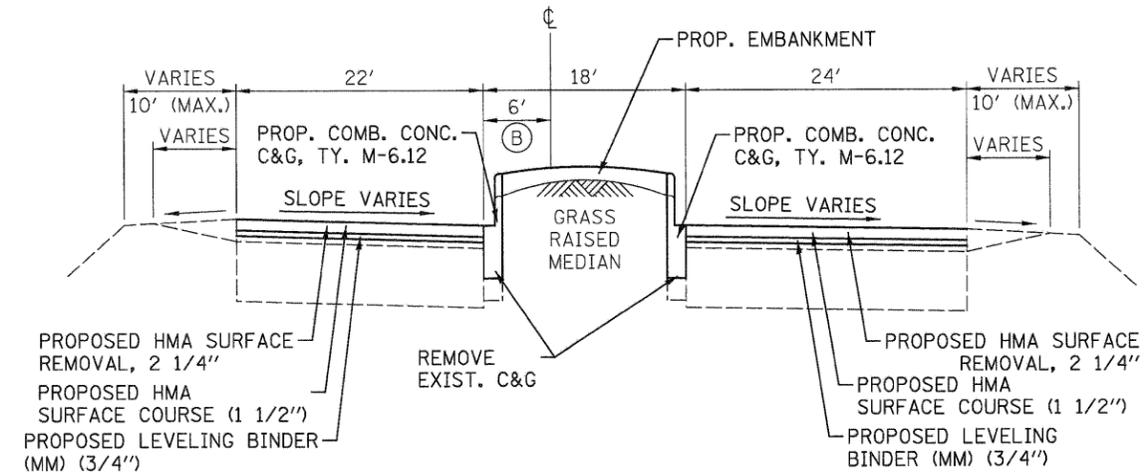

PROPOSED TYPICAL SECTION


STA. 1151+25 TO STA. 1159+00 (B) VARIES 6' TO 10'±

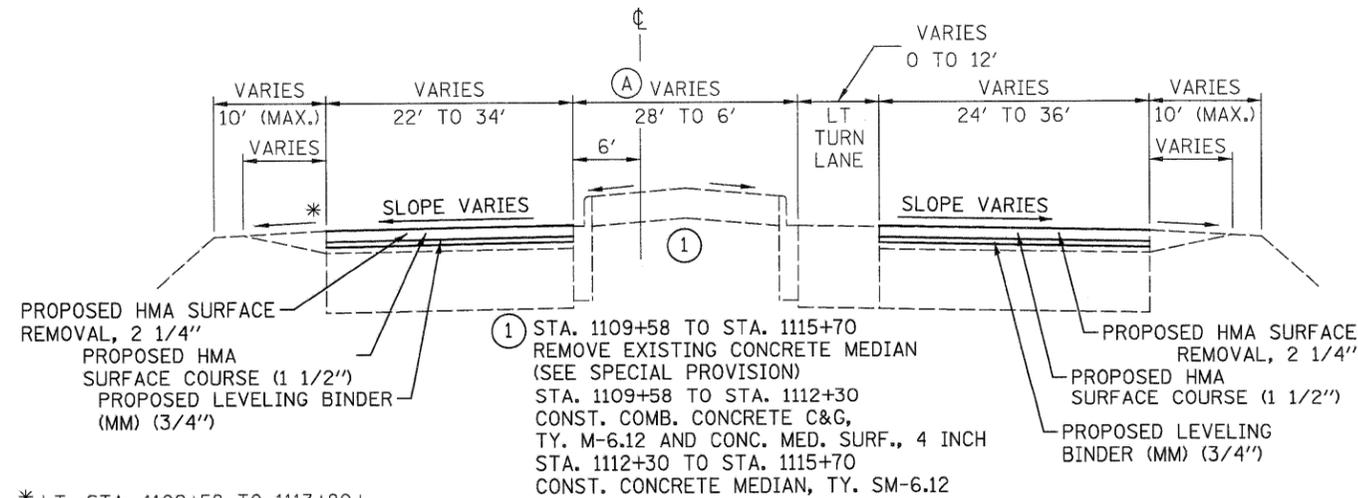

PROPOSED TYPICAL SECTION

STA. 1109+58 TO STA. 1115+70
REMOVE EXISTING CONCRETE MEDIAN
(SEE SPECIAL PROVISION)
STA. 1109+58 TO STA. 1112+30
CONST. COMB. CONCRETE C&G,
TY. M-6.12 AND CONC. MED. SURF., 4 INCH
STA. 1112+30 TO STA. 1115+70
CONST. CONCRETE MEDIAN, TY. SM-6.12

* LT. STA. 1109+58 TO 1113+80±
EX. CONC. GUTTER, TY. B (MOD.)
(MOSTLY FILLED WITH HMA)
(SEE PREVIOUS TYP.
FOR GUTTER REMOVAL
DETAILS.)

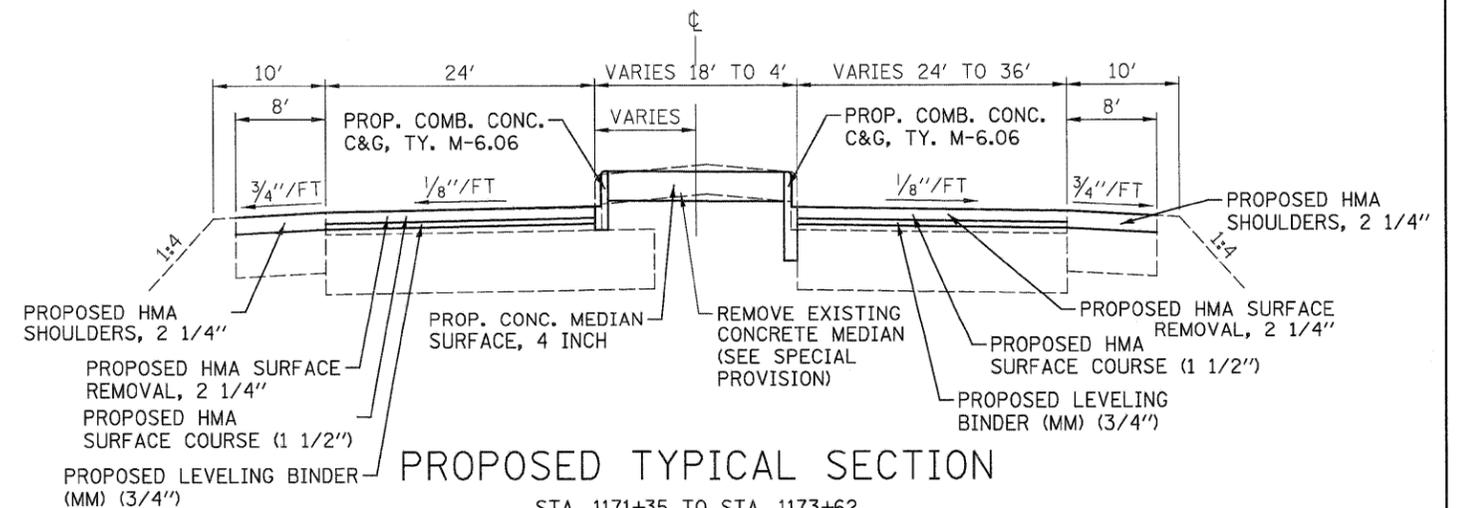

PROPOSED TYPICAL SECTION

STA. 1171+35 TO STA. 1173+62

FILE NAME =
...\\cedd\0876D96-sh-t-typicoe1.dgn
J.D. Johnson, Dapp & Quisenberry
CONSULTING ENGINEERS
Springfield, Illinois

USER NAME = SJS
PLOT SCALE = 8.0000 / / IN.
PLOT DATE = 12/15/2010 09:35:15

DESIGNED -
DRAWN -
CHECKED -
DATE -

REVISED -
REVISED -
REVISED -
REVISED -

STATE OF ILLINOIS
DEPARTMENT OF TRANSPORTATION

PROPOSED TYPICAL SECTIONS

SCALE: SHEET NO. OF SHEETS STA. 975+45.58 TO STA. 990+00.00

F.A.U. RTE.	SECTION	COUNTY	TOTAL SHEETS	SHEET NO.
9166	34-IRS-3	ST. CLAIR	87	14
CONTRACT NO. 76D96				
ILLINOIS FED. AID PROJECT				