

 
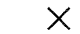
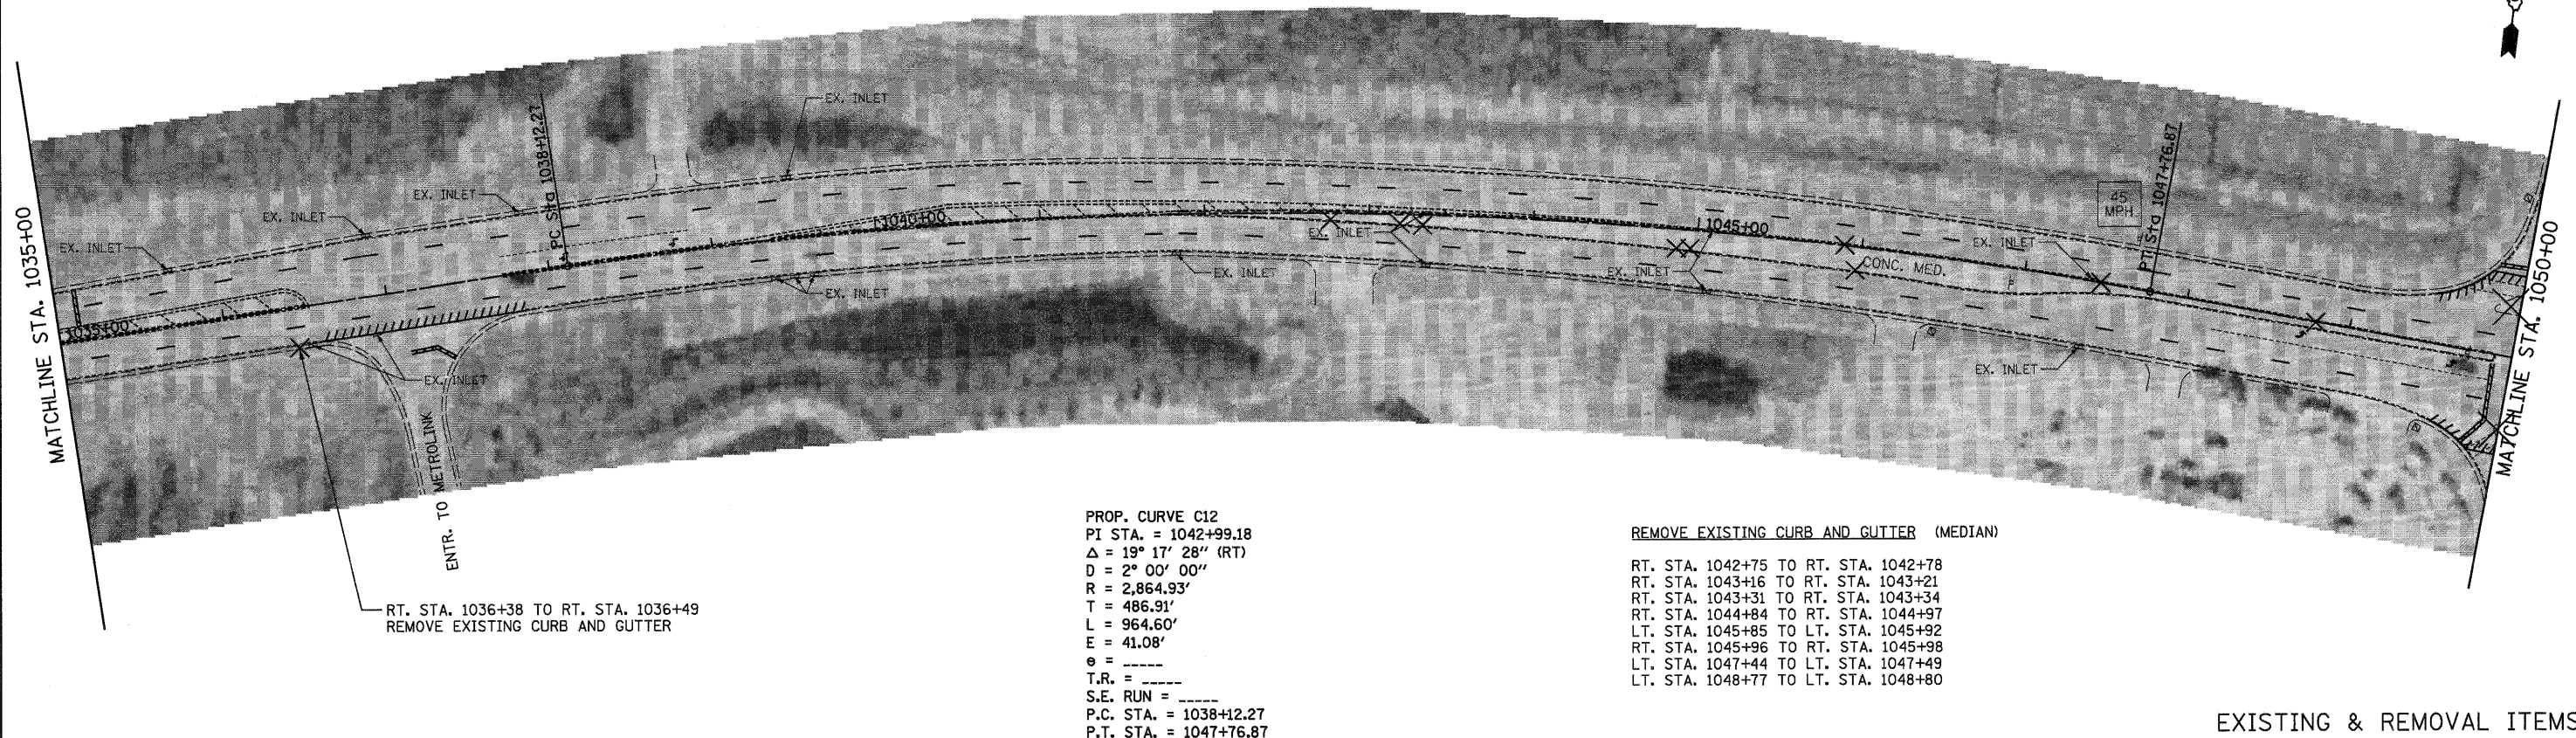


**LEGEND**


-  MILLING AND RESURFACING LIMITS
-  REMOVAL ITEMS

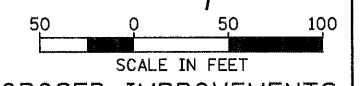

EXISTING & REMOVAL ITEMS

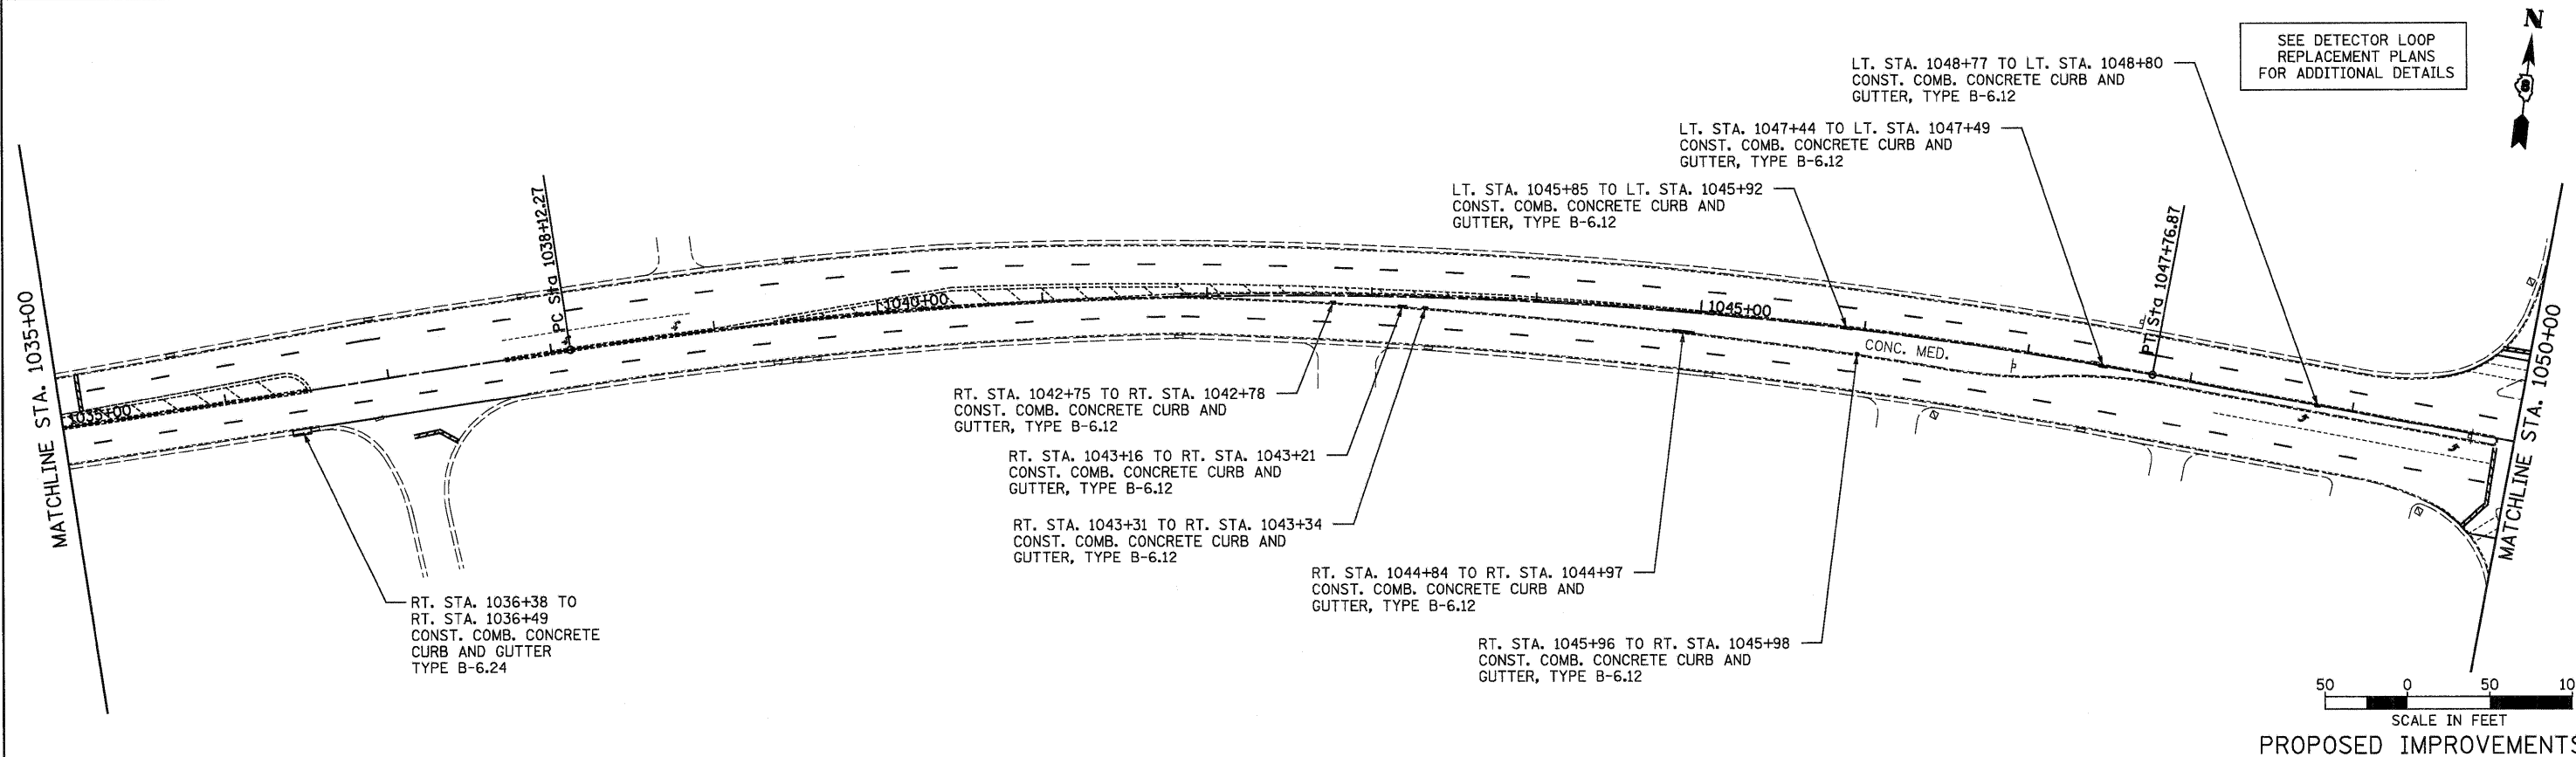

PROPOSED IMPROVEMENTS

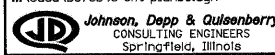FILE NAME =	USER NAME = SJS	DESIGNED -	REVISED -	<b>STATE OF ILLINOIS DEPARTMENT OF TRANSPORTATION</b>	<b>ST. CLAIR AVE./LINCOLN TRAIL PLAN SHEET</b>			F.A.U. RTE.	SECTION	COUNTY	TOTAL SHEETS	SHEET NO.
...\\cedd\0876098-shr-plan05.dgn		DRAWN -	REVISED -		9166	34-IRS-3	ST. CLAIR	87	32			
 <b>Johnson, Depp &amp; Quisenberry</b> CONSULTING ENGINEERS Springfield, Illinois	PLOT SCALE = 50.0000' / IN.	CHECKED -	REVISED -		SCALE: SHEET NO. OF SHEETS STA. 1035+00.00 TO STA. 1050+00.00			CONTRACT NO. 76D96				
	PLOT DATE = 12/15/2010 09:36:13	DATE -	REVISED -		ILLINOIS FED. AID PROJECT							