



EXISTING & REMOVAL ITEMS

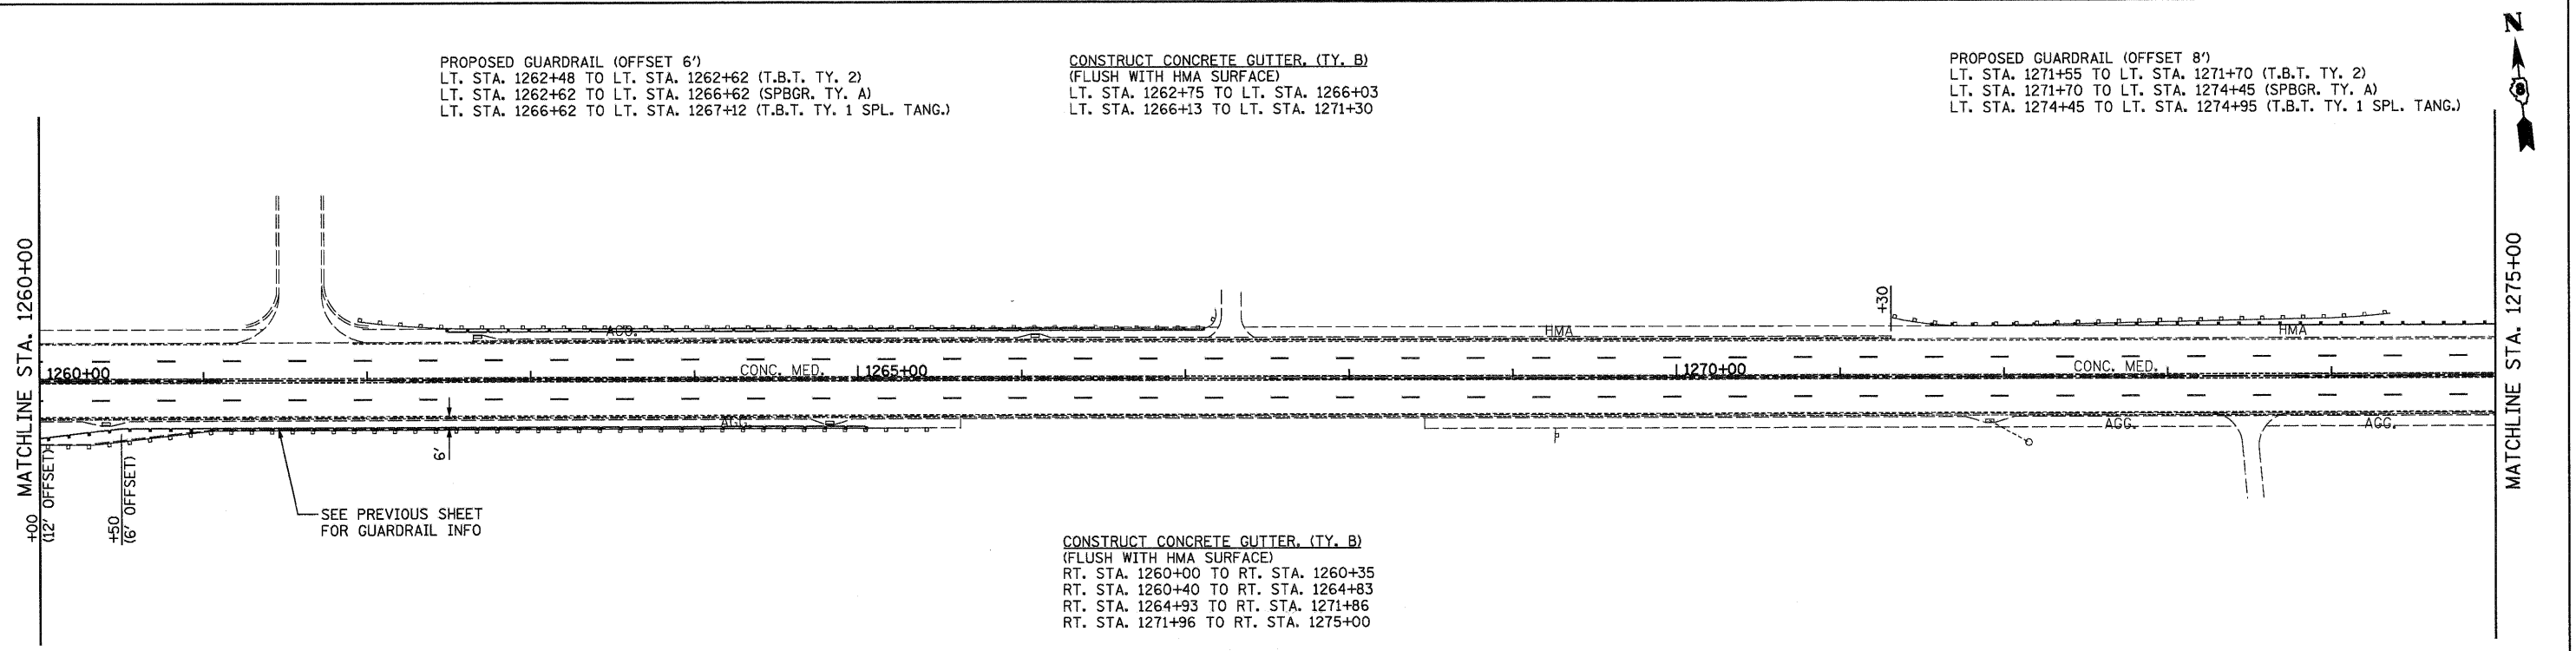

NOTE:  
AT LOCATIONS WHERE THE EXISTING MEDIAN IS TO BE REMOVED, SEE TYPICAL SECTION FOR PAVEMENT STRUCTURE REPLACEMENT.

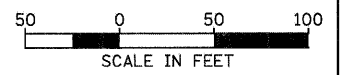

PROPOSED IMPROVEMENTS

FILE NAME = ...oad\0876096-ah-1-plan20.dgn 	USER NAME = SJS	DESIGNED -	REVISED -	<b>STATE OF ILLINOIS</b> <b>DEPARTMENT OF TRANSPORTATION</b>	<b>ST. CLAIR AVE./LINCOLN TRAIL PLAN SHEET</b>			F.A.U. RTE. 9166	SECTION 34-IRS-3	COUNTY ST. CLAIR	TOTAL SHEETS 87	SHEET NO. 47			
	PLOT SCALE = 50.0000' / IN.	DRAWN -	REVISED -					SCALE:	SHEET NO.	OF	SHEETS	STA. 1260+00.00 TO STA. 1275+00.00	ILLINOIS FED. AID PROJECT CONTRACT NO. 76D96		
	PLOT DATE = 12/15/2010 09:38:44	CHECKED -	REVISED -												
		DATE -	REVISED -												