



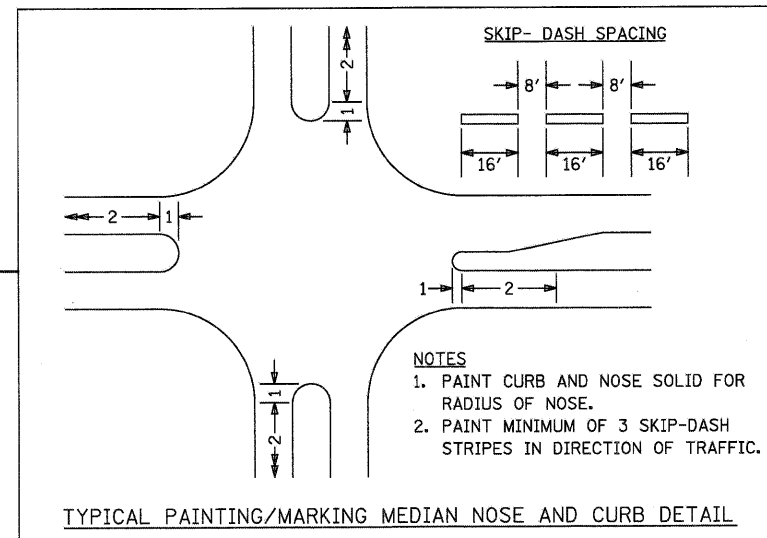

KEEP RIGHT SIGN
R4-7 (2430)
(SEE SCHEDULES AND THESE PLANS
FOR LOCATIONS AND DETAILS)

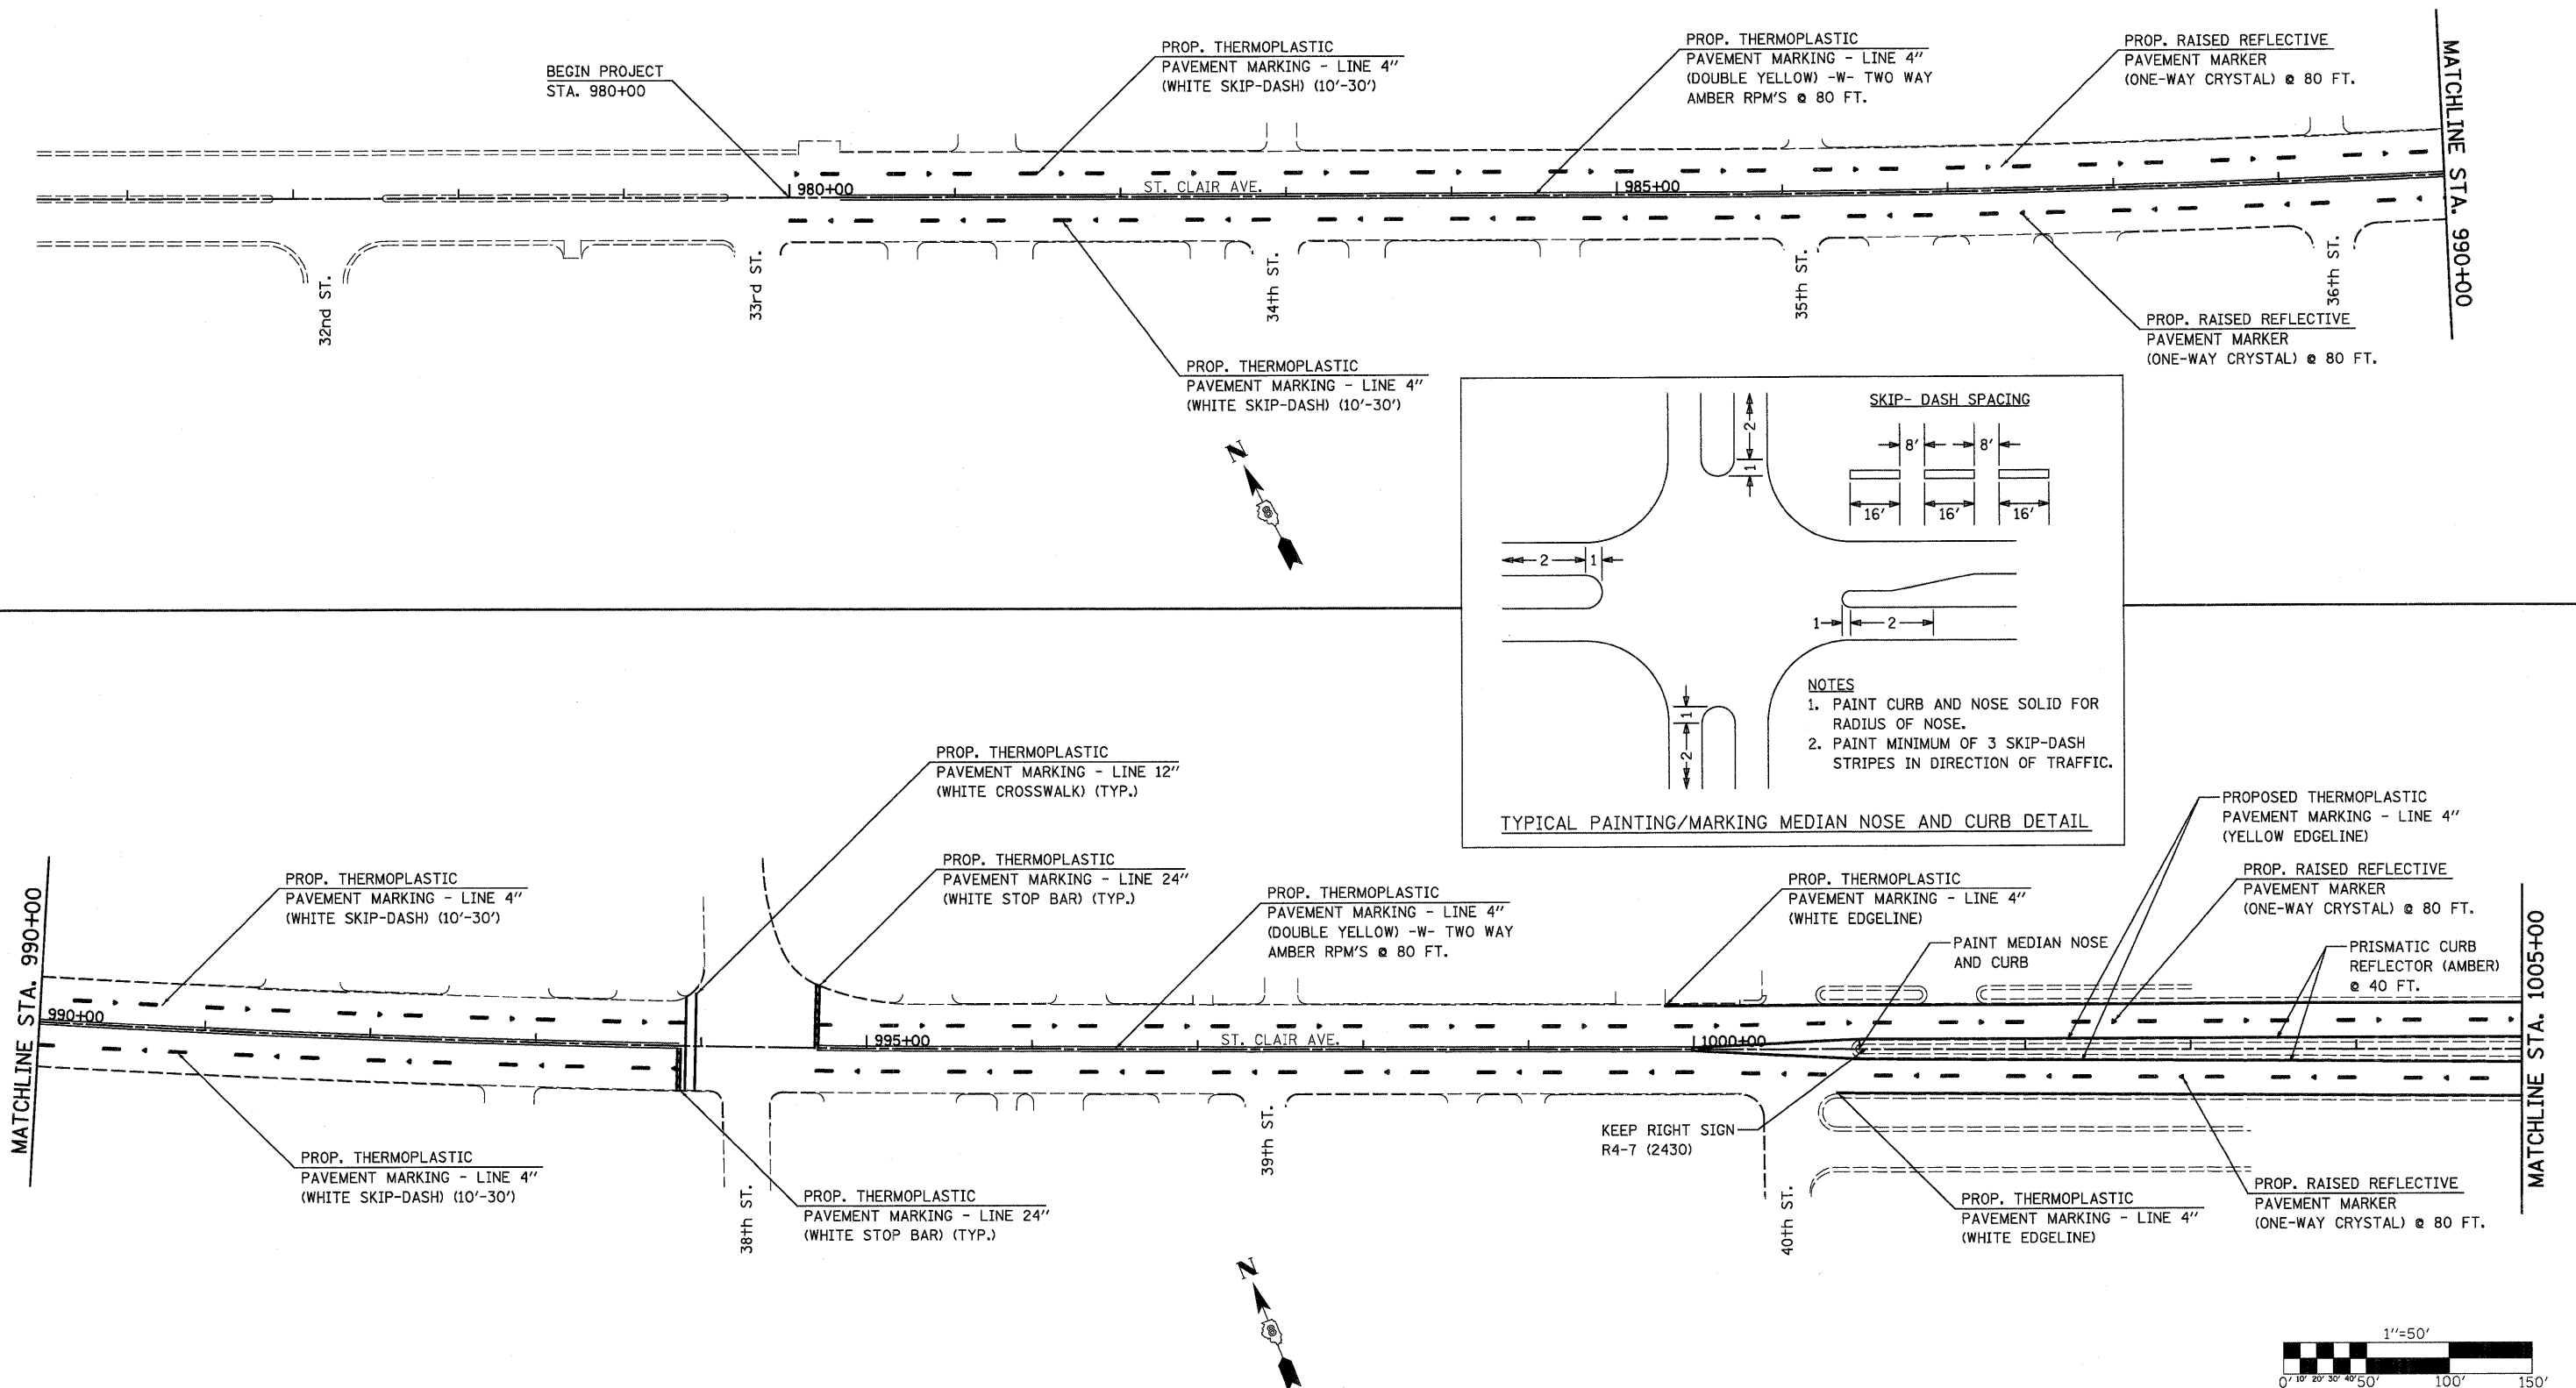

FILE NAME = ...oad\0876096-ah-pmk.dgn
 Johnson, Depp & Oulsenberry
 CONSULTING ENGINEERS
 Springfield, Illinois

USER NAME = JTH
 PLOT SCALE = 50.0000' / 1" IN.
 PLOT DATE = 01/13/2011 13:17:47

DESIGNED -	REVISD -
DRAWN -	REVISED -
CHECKED -	REVISED -
DATE -	REVISED -

**STATE OF ILLINOIS
DEPARTMENT OF TRANSPORTATION**

PAVEMENT MARKING & SIGN DETAILS

SCALE: 1" = 50' SHEET NO. 1 OF 14 SHEETS STA. 975+45.58 TO STA. 1005+00

F.A.U. RTE.	SECTION	COUNTY	TOTAL SHEETS	SHEET NO.
9166	34-1RS-3	ST. CLAIR	87	56
CONTRACT NO. 76D96				
ILLINOIS FED. AID PROJECT				

