


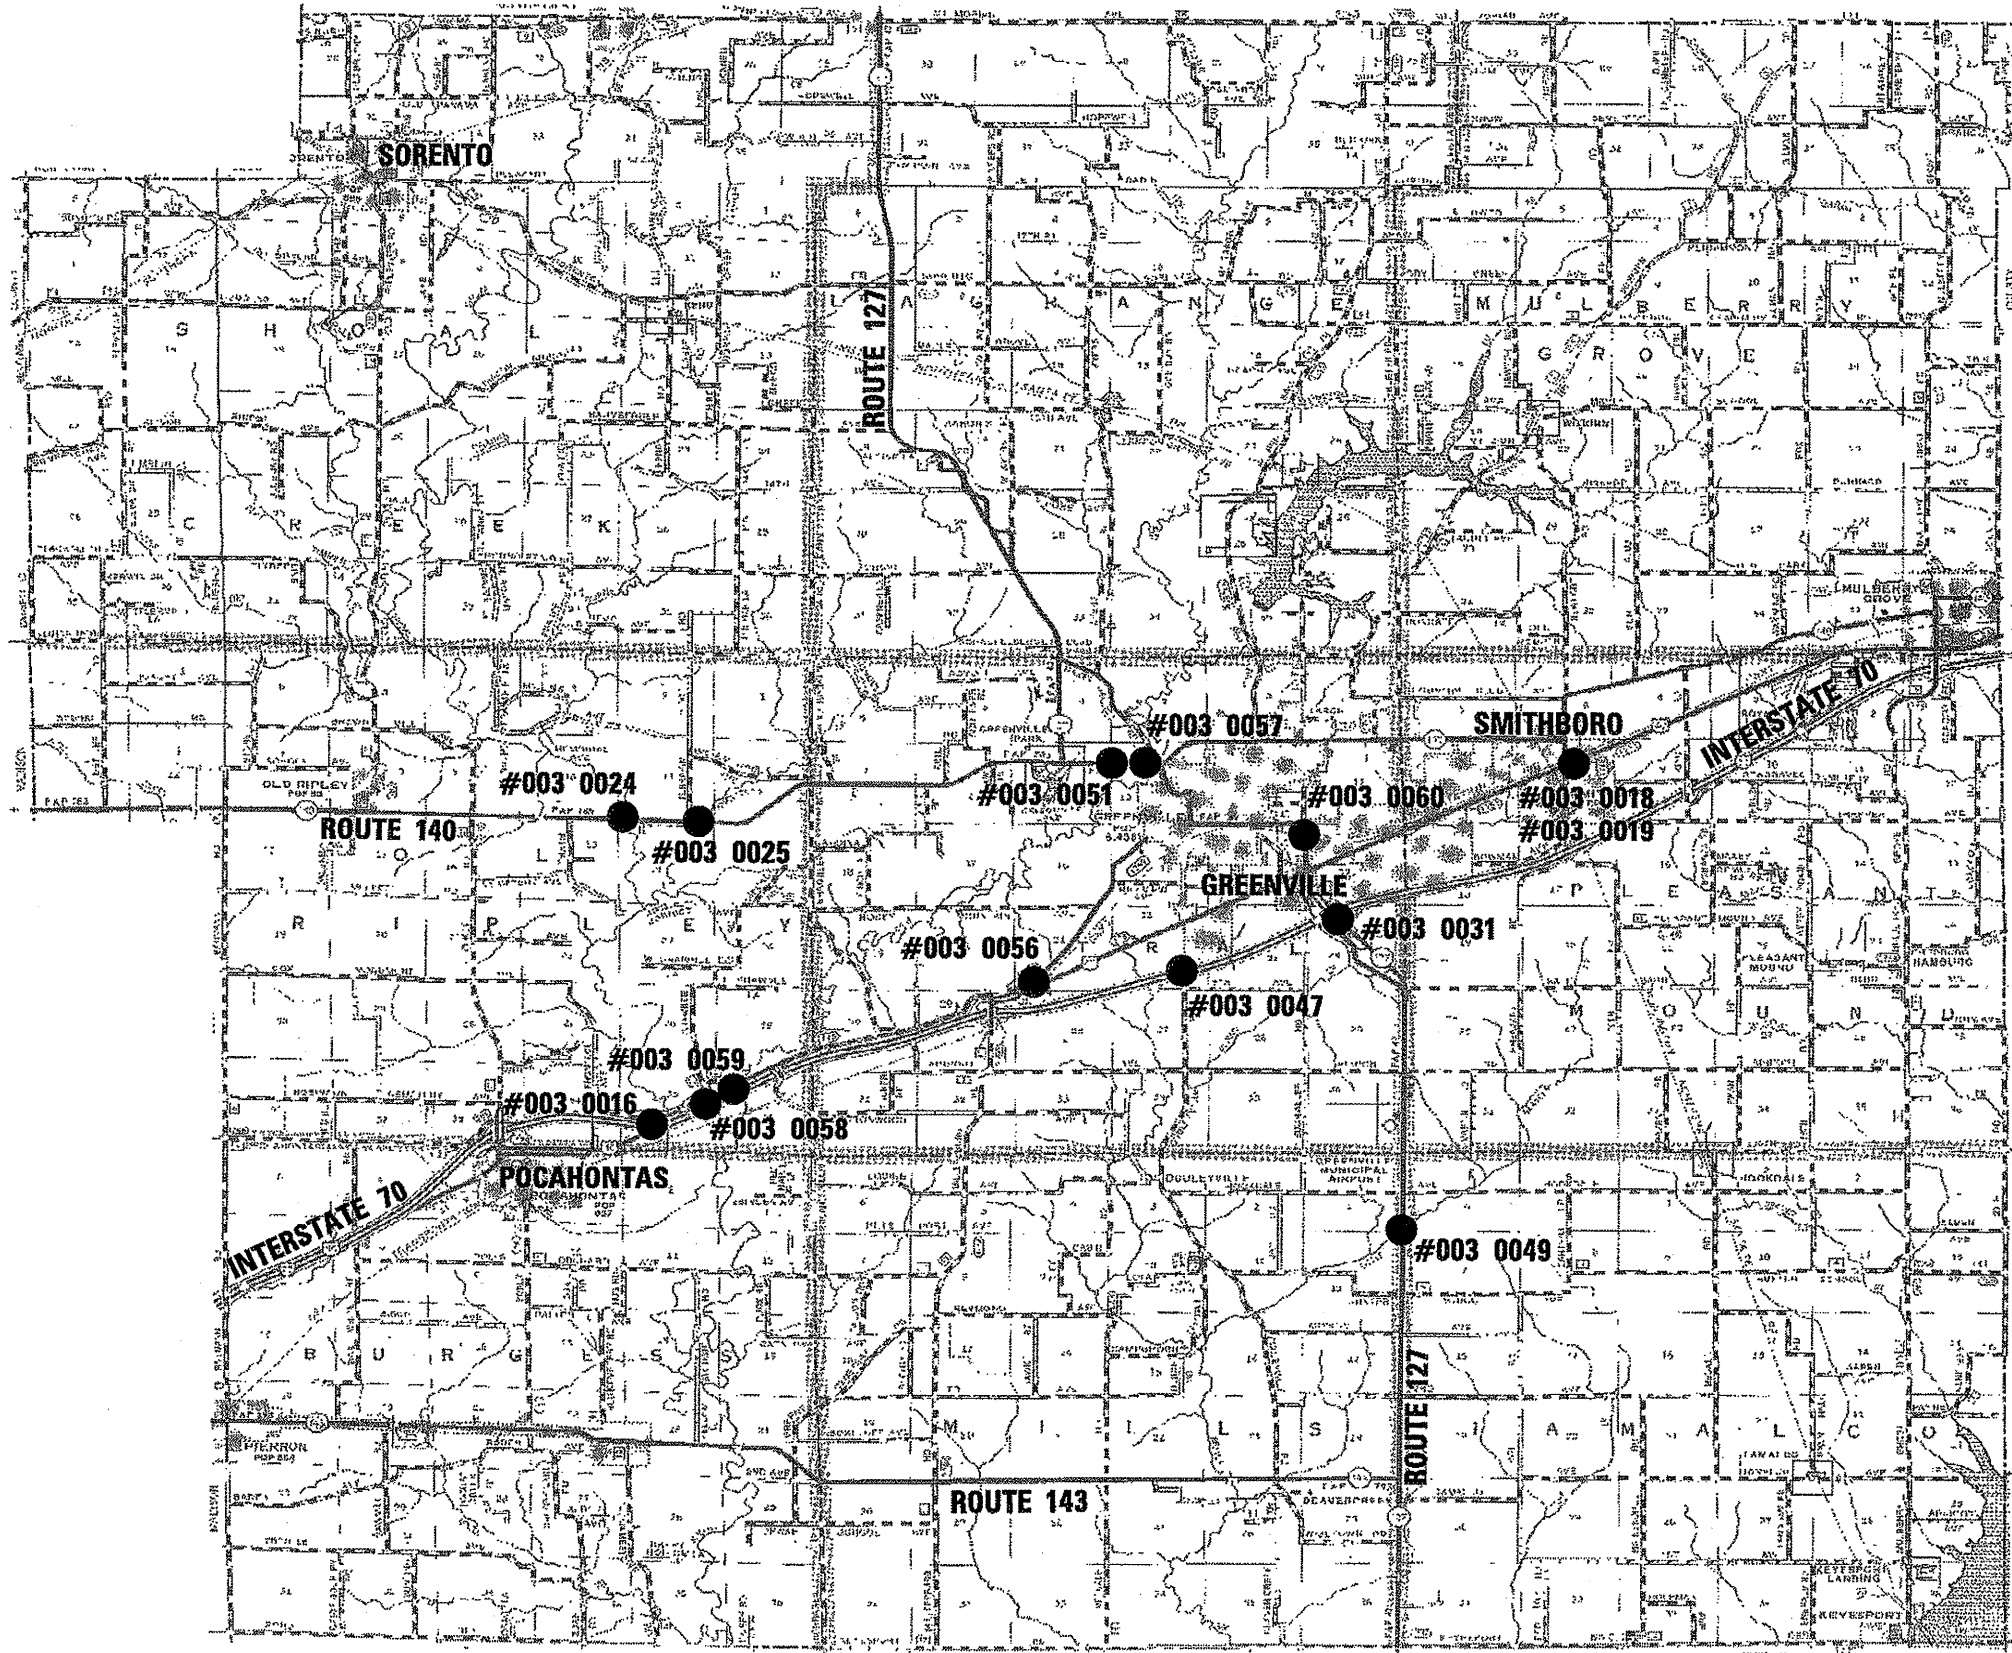

NOT TO SCALE



FILE NAME = P:\18E2166-1\Design\Plans\05 - overall county bridge location map.dgn
 PLOT SCALE = 0.7500" / IN.
 PLOT DATE = 12/7/2010

USER NAME = *USER*
 DESIGNED - JAH
 DRAWN - JAH
 CHECKED - WJS
 DATE - 11-2-10

REVISED -
 REVISED -
 REVISED -
 REVISED -

STATE OF ILLINOIS
 DEPARTMENT OF TRANSPORTATION

OVERALL BRIDGE LOCATION MAP

SCALE: SHEET NO. OF SHEETS STA. TO STA.

F.A.P. RTE.	SECTION	COUNTY	TOTAL SHEETS	SHEET NO.
		BOND	19	5
CONTRACT NO. 76E41				

FED. ROAD DIST. NO. ILLINOIS FED. AID PROJECT
 * DISTRICT 8 BRIDGE DECK 2011-1