



PLAN VIEW

TOTAL BILL OF MATERIAL

ITEM	UNIT	TOTAL
CONCRETE SEALER	SQ FT	4,444

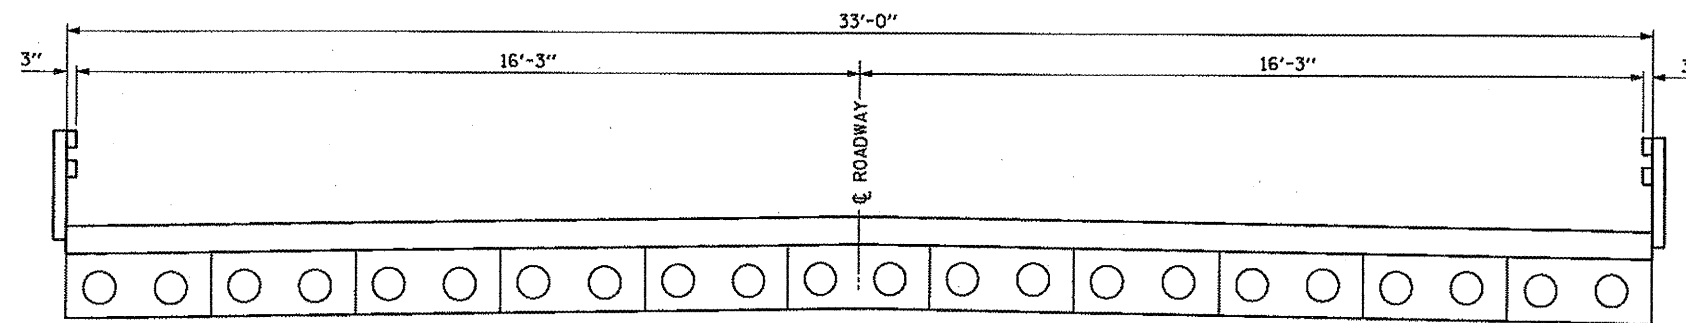

TYPICAL SECTION THRU BRIDGE [A-A]

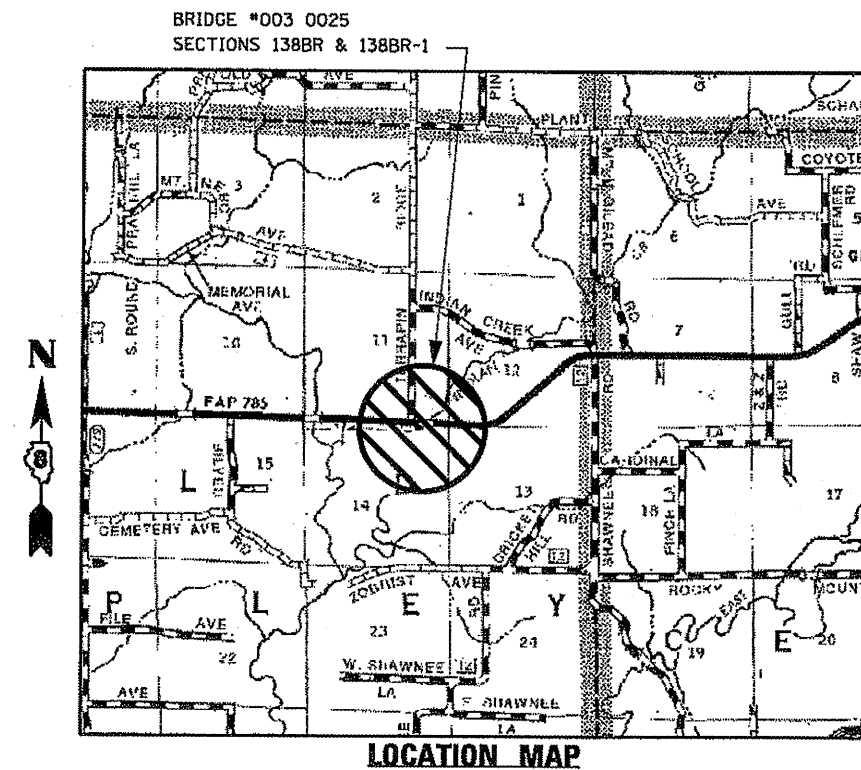

FILE NAME =	USER NAME = #USER#	DESIGNED - JAH	REVISED -
PA\10E2166-1\Design\Plans\10 - SN003-0025.dgn		DRAWN - JAH	REVISED -
PLOT SCALE = 38.8888' / IN.		CHECKED - WJS	REVISED -
PLOT DATE = 12/1/2010		DATE - 11-2-10	REVISED -

**STATE OF ILLINOIS
DEPARTMENT OF TRANSPORTATION**

**BRIDGE #003-0025 F.A. ROUTE 67 (IL RTE. 140) OVER INDIAN CREEK
PLAN & SECTION VIEWS**

SCALE: SHEET NO. OF SHEETS STA. TO STA.

F.A.P. RTE.	SECTION	COUNTY	TOTAL SHEETS	SHEET NO.
VAR		BOND	19	10
CONTRACT NO. 76E41				
FED. ROAD DIST. NO. ILLINOIS FED. AID PROJECT DISTRICT 8 BRIDGE DECK 2011-1				