


PLAN VIEW

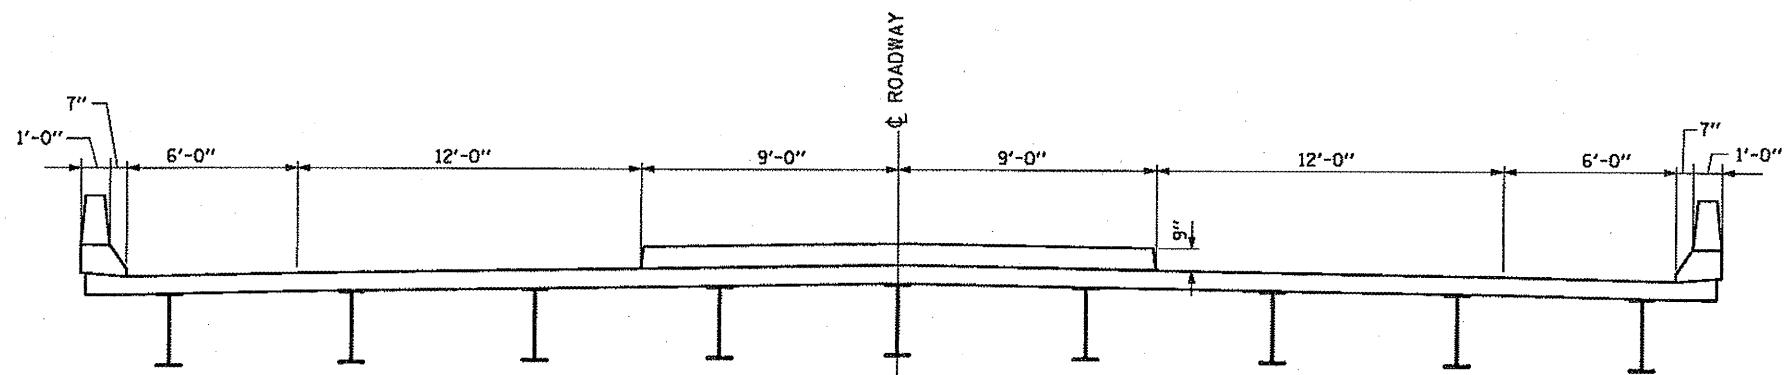


TYPICAL SECTION THRU BRIDGE [A-A]

TOTAL BILL OF MATERIAL

ITEM	UNIT	TOTAL
CONCRETE SEALER	SQ FT	18,801

BRIDGE #003 0031
SECTION 3-4HBR-1

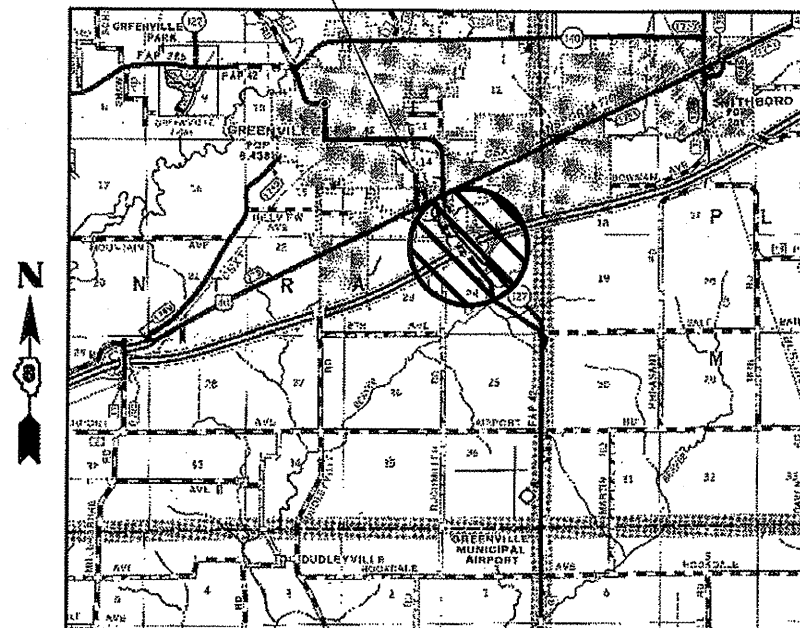

LOCATION MAP

FILE NAME =
P:\10E2166-1\Design\Plans\11 - 51003-0031.dgn

USER NAME = #USER#
PLOT SCALE = 40.0000' / 1".
PLOT DATE = 12/10/2010

DESIGNED - JAH	REVISED -
DRAWN - JAH	REVISED -
CHECKED - WJS	REVISED -
DATE - 11-2-10	REVISED -

**STATE OF ILLINOIS
DEPARTMENT OF TRANSPORTATION**

**BRIDGE #003-0031 CARRYING IL 127 OVER I-70
PLAN & SECTION VIEWS**

SCALE: SHEET NO. OF SHEETS STA. TO STA.

F.A.P.	SECTION	COUNTY	TOTAL SHEETS	SHEET NO.
VAR		BOND	19	11
CONTRACT NO. T6E41				

FED. ROAD DIST. NO. [ILLINOIS] FED. AID PROJECT
DISTRICT 8 BRIDGE DECK 2011-1