


PLAN VIEW


TOTAL BILL OF MATERIAL

ITEM	UNIT	TOTAL
CONCRETE SEALER	SQ FT	10,886

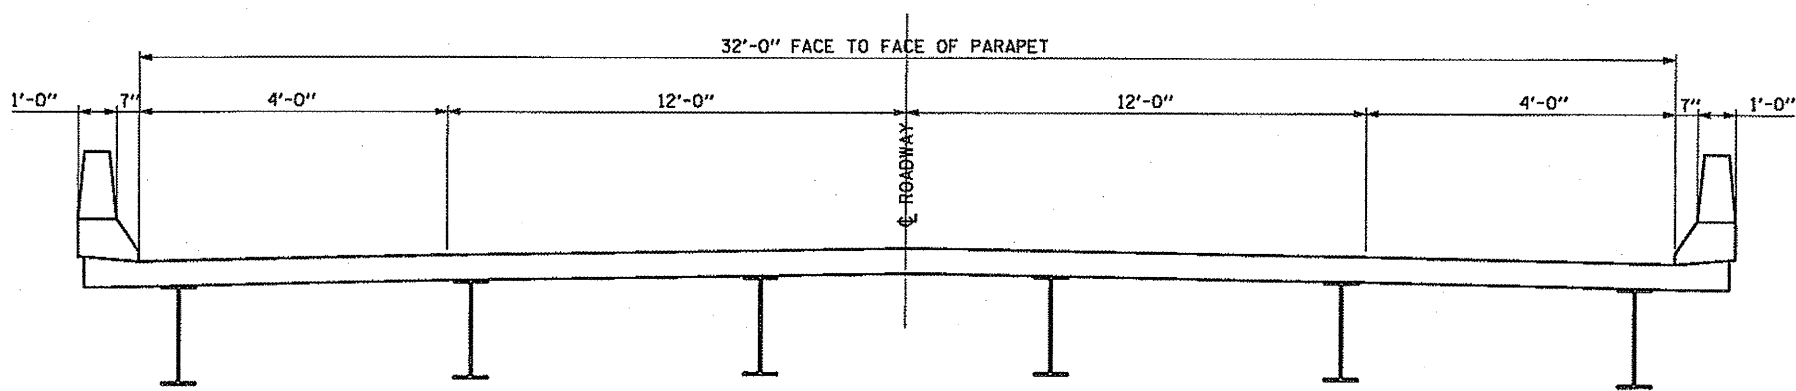

TYPICAL SECTION THRU BRIDGE [A-A]

BRIDGE #003 0051
SECTION 139BR-1

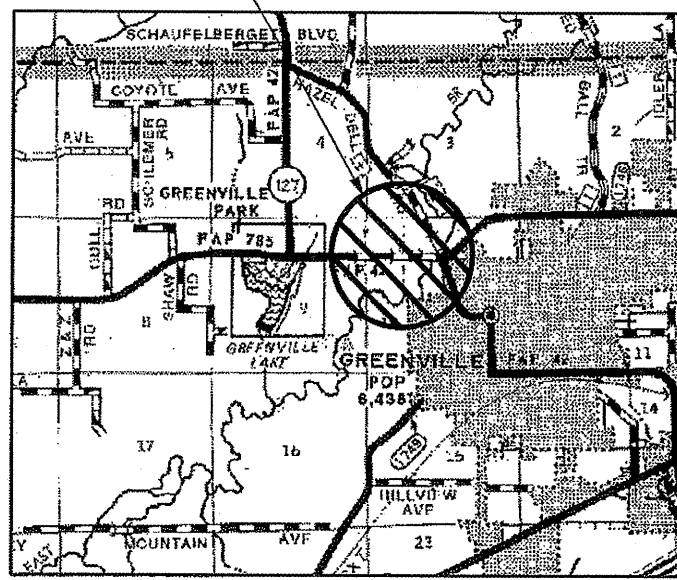

LOCATION MAP

FILE NAME = P:\102166-1\Design\Plans\14 - 5N003-0051.dgn	USER NAME = *USER*	DESIGNED - JAH	REVISED -	STATE OF ILLINOIS DEPARTMENT OF TRANSPORTATION	BRIDGE #003-0051 F.A. ROUTE 42 OVER EAST FORK OF SHOAL CREEK OVERFLOW PLAN & SECTION VIEWS	F.A.P. RTE.	SECTION	COUNTY	TOTAL SHEETS	SHEET NO.
PLOT SCALE = 48.0000' / IN.	DRAWN - JAH	REVISOR -	VAR.			BOND	19	14		
PLOT DATE = 12/18/2010	CHECKED - WJS	REVISOR -	CONTRACT NO. 76E41							
DATE - 11-2-10	REVISED -	REVISED -	FED. ROAD DIST. NO. ILLINOIS FED. AID PROJECT DISTRICT 8 BRIDGE DECK 2011-1							
				SCALE:	SHEET NO. OF SHEETS STA.	TO STA.				