



PLAN VIEW

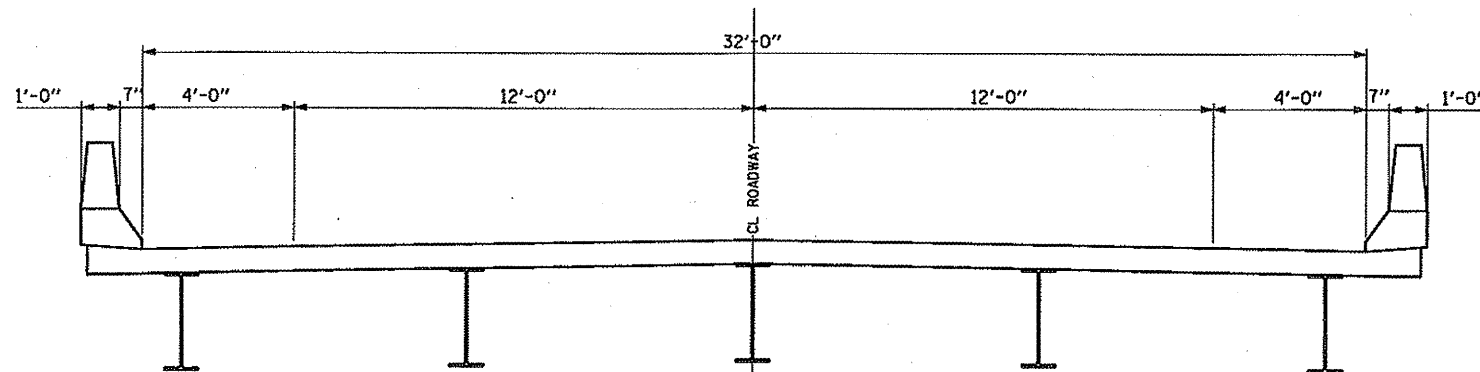

TYPICAL SECTION THRU BRIDGE [A-A]

TOTAL BILL OF MATERIAL

ITEM	UNIT	TOTAL
CONCRETE SEALER	SQ FT	17,476

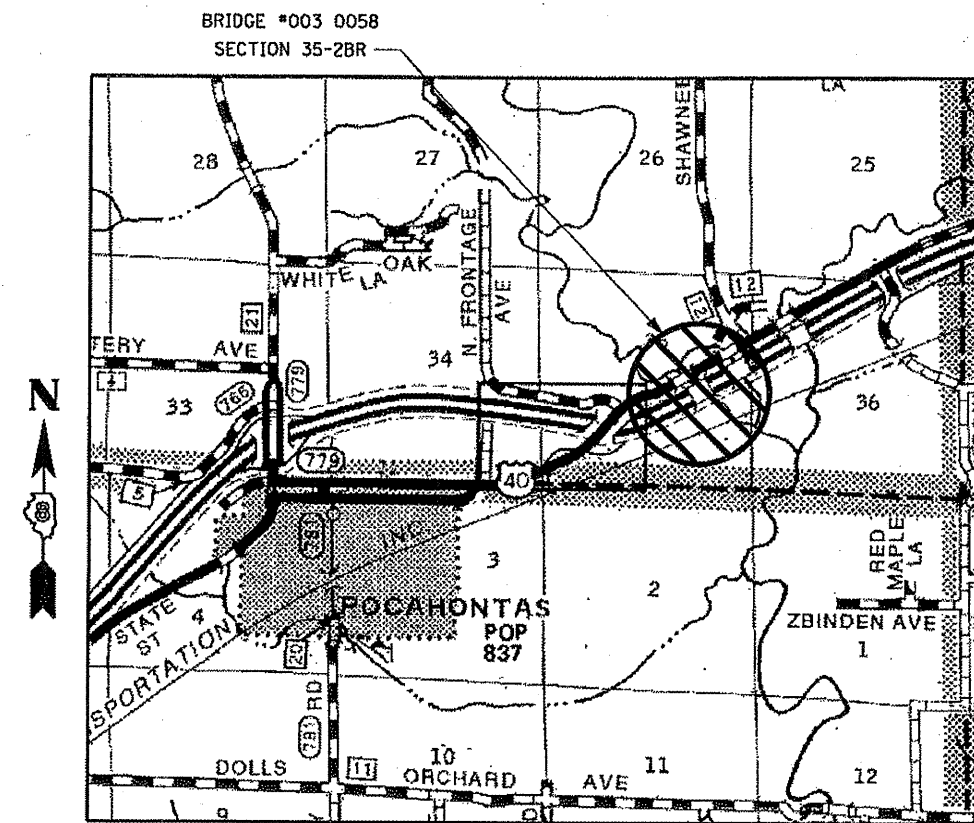

LOCATION MAP

FILE NAME = P:\18E2166-1\Design\Plans\17 - SN003-0055.dgn	USER NAME = #USER#	DESIGNED - JAH	REVISED -	STATE OF ILLINOIS DEPARTMENT OF TRANSPORTATION	BRIDGE #003-0058 OR ROUTE 12 (OLD US RTE 40) OVER SHOAL CREEK		F.A.P. RTE. -	SECTION -	COUNTY -	TOTAL SHEETS -	SHEET NO. -	
PLOT SCALE = 60.0000' / IN.	CHECKED - WJS	DRAWN - JAH	REVISED -		SCALE:	SHEET NO. OF SHEETS	STA. TO STA.	VAR -	BOND -	19	17	
PLOT DATE = 12/18/2010	DATE - 11-2-10	CHECKED - WJS	REVISED -		FED. ROAD DIST. NO. -	ILLINOIS FED. AID PROJECT -	DISTRICT 8 BRIDGE DECK 2011-1	CONTRACT NO. 76E41				
		DATE - 11-2-10	REVISED -									