



PLAN	SURVEYED	DATE
	DESIGNED	
	DRAWN	
	CHECKED	
	REVISIONS	
	BY	
	DATE	
	NO.	

PROFILE	SURVEYED	DATE
	DESIGNED	
	DRAWN	
	CHECKED	
	REVISIONS	
	BY	
	DATE	
	NO.	

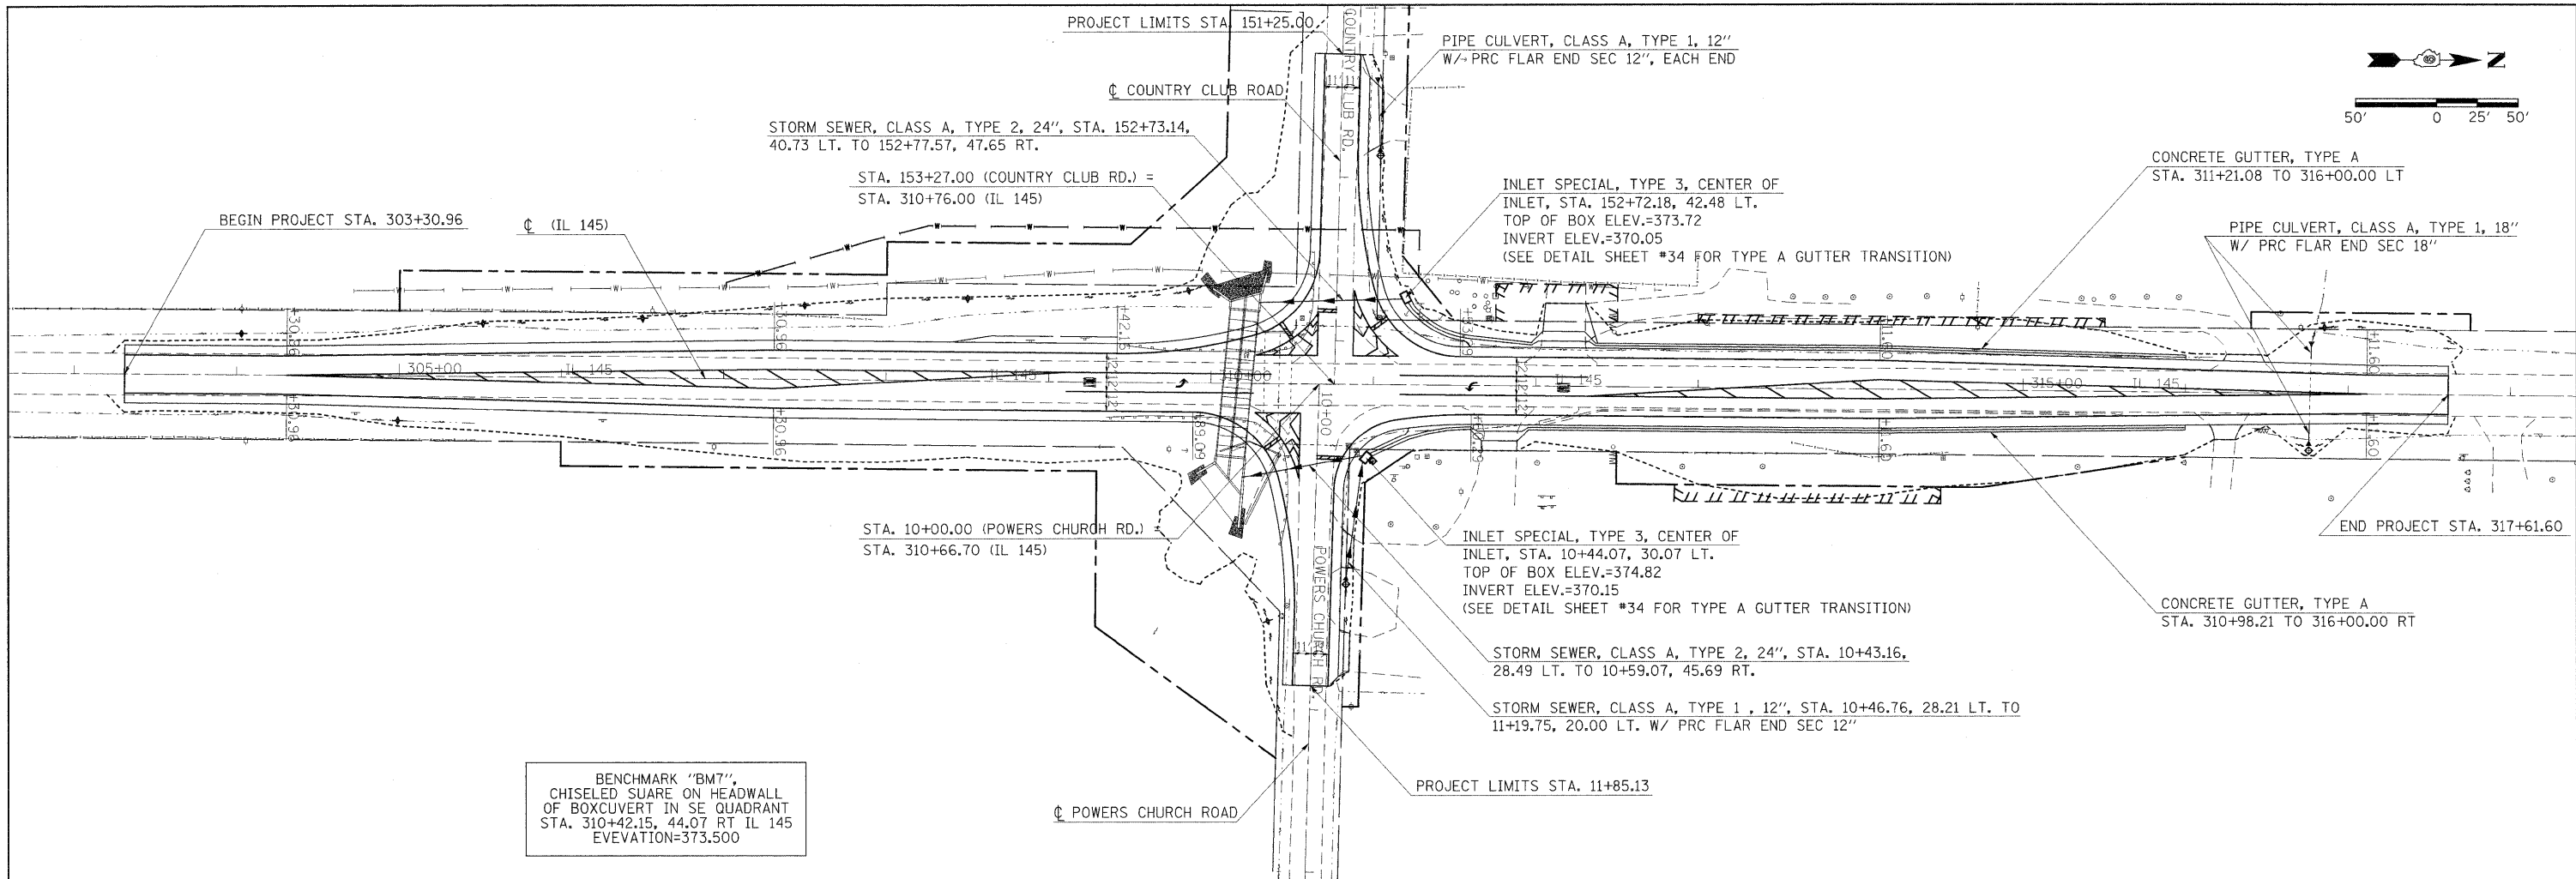

BENCHMARK "BM7",  
CHISELED SQUARE ON HEADWALL  
OF BOX-CULVERT IN SE QUADRANT  
STA. 310+42.15, 44.07 RT IL 145  
ELEVATION=373.500

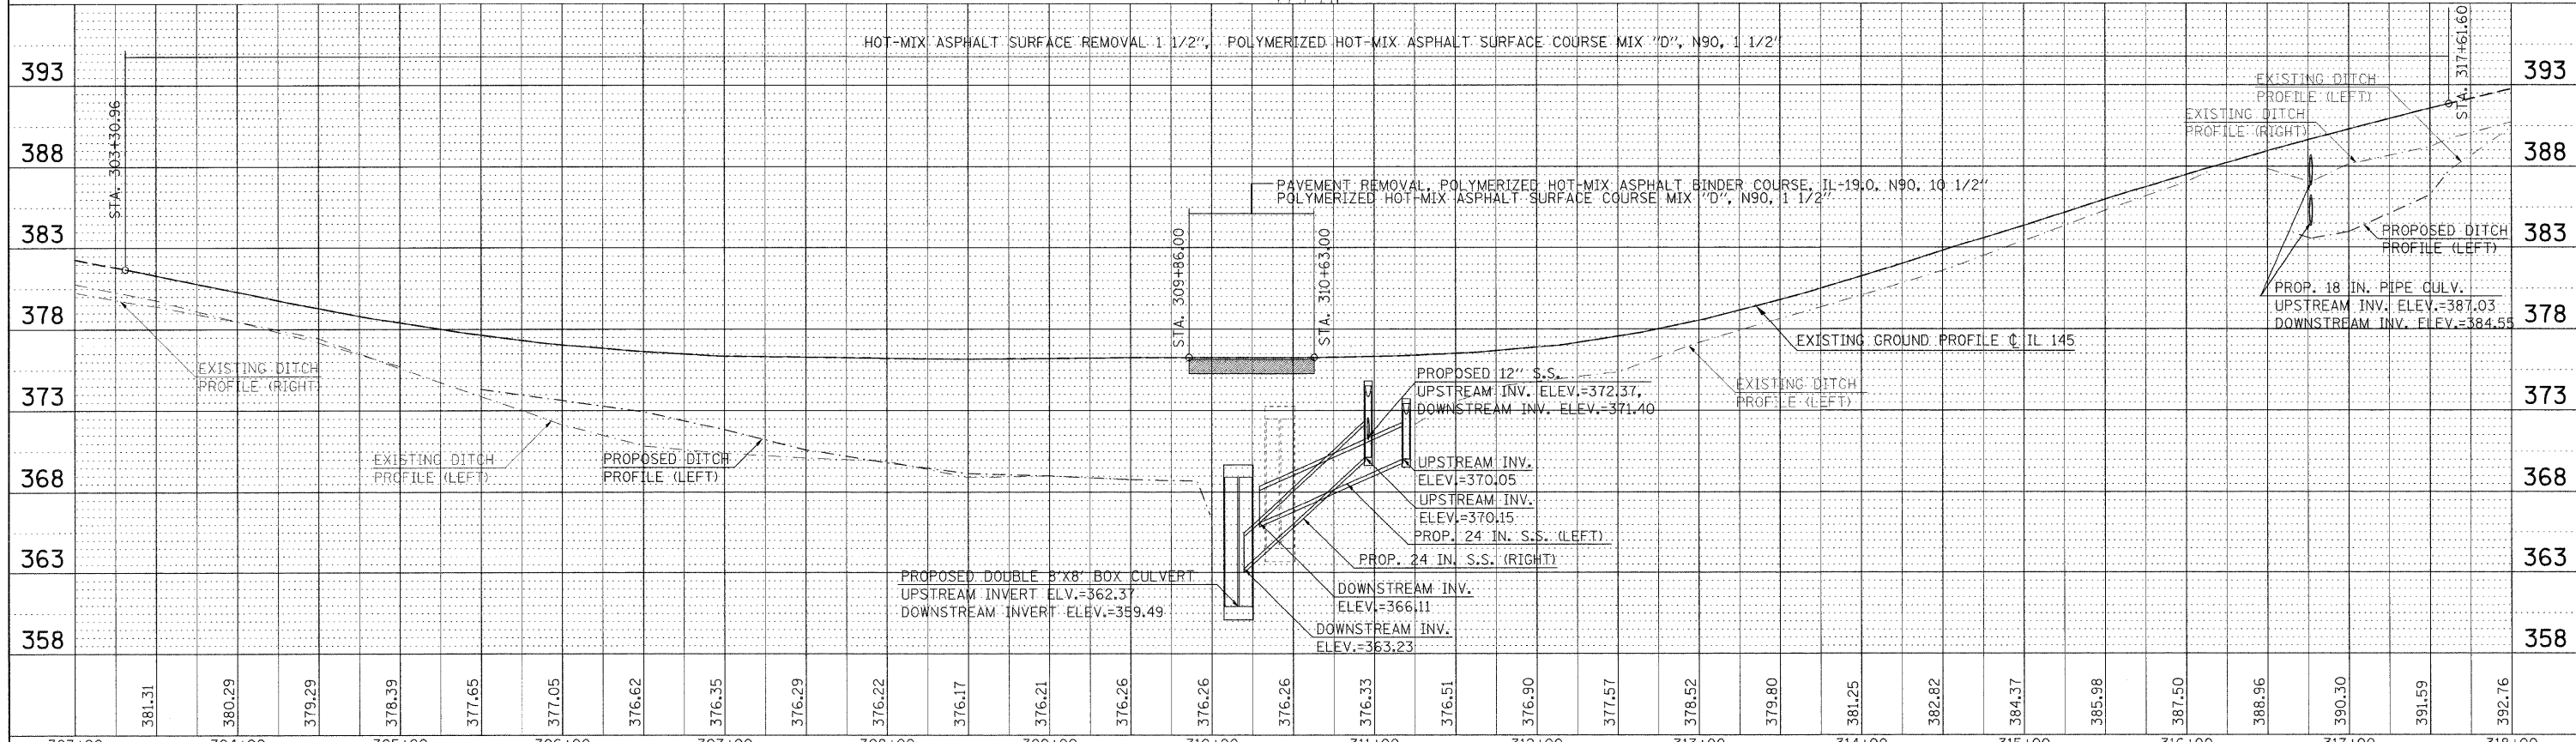

FILE NAME =	USER NAME = naasdp	DESIGNED -	REVISED -	<b>STATE OF ILLINOIS DEPARTMENT OF TRANSPORTATION</b>	<b>PLAN / PROFILE SHEET IL 145</b>	F.A.P. RTE.	SECTION	COUNTY	TOTAL SHEETS	SHEET NO.
es:\pw_work\pwwid\naasdp\0125145\d978116_sht_pln.dgn	PLOT SCALE = 50.0000' / IN.	DRAWN -	REVISED -			132	102(IN,L)	MASSAC	79	14
	PLOT DATE = 12/21/2010	CHECKED -	REVISED -			CONTRACT NO. 78116				
		DATE -	REVISED -			ILLINOIS FED. AID PROJECT				