


DATE	
BY	
FINAL SURVEY	SURVEYED
NOTE BOOK	PLOTTED
NO.	TEMPLATE
	AREAS CHECKED
	AREAS CHECKED

DATE	
BY	
ORIGINAL SURVEY	SURVEYED
NOTE BOOK	PLOTTED
NO.	TEMPLATE
	AREAS CHECKED
	AREAS CHECKED

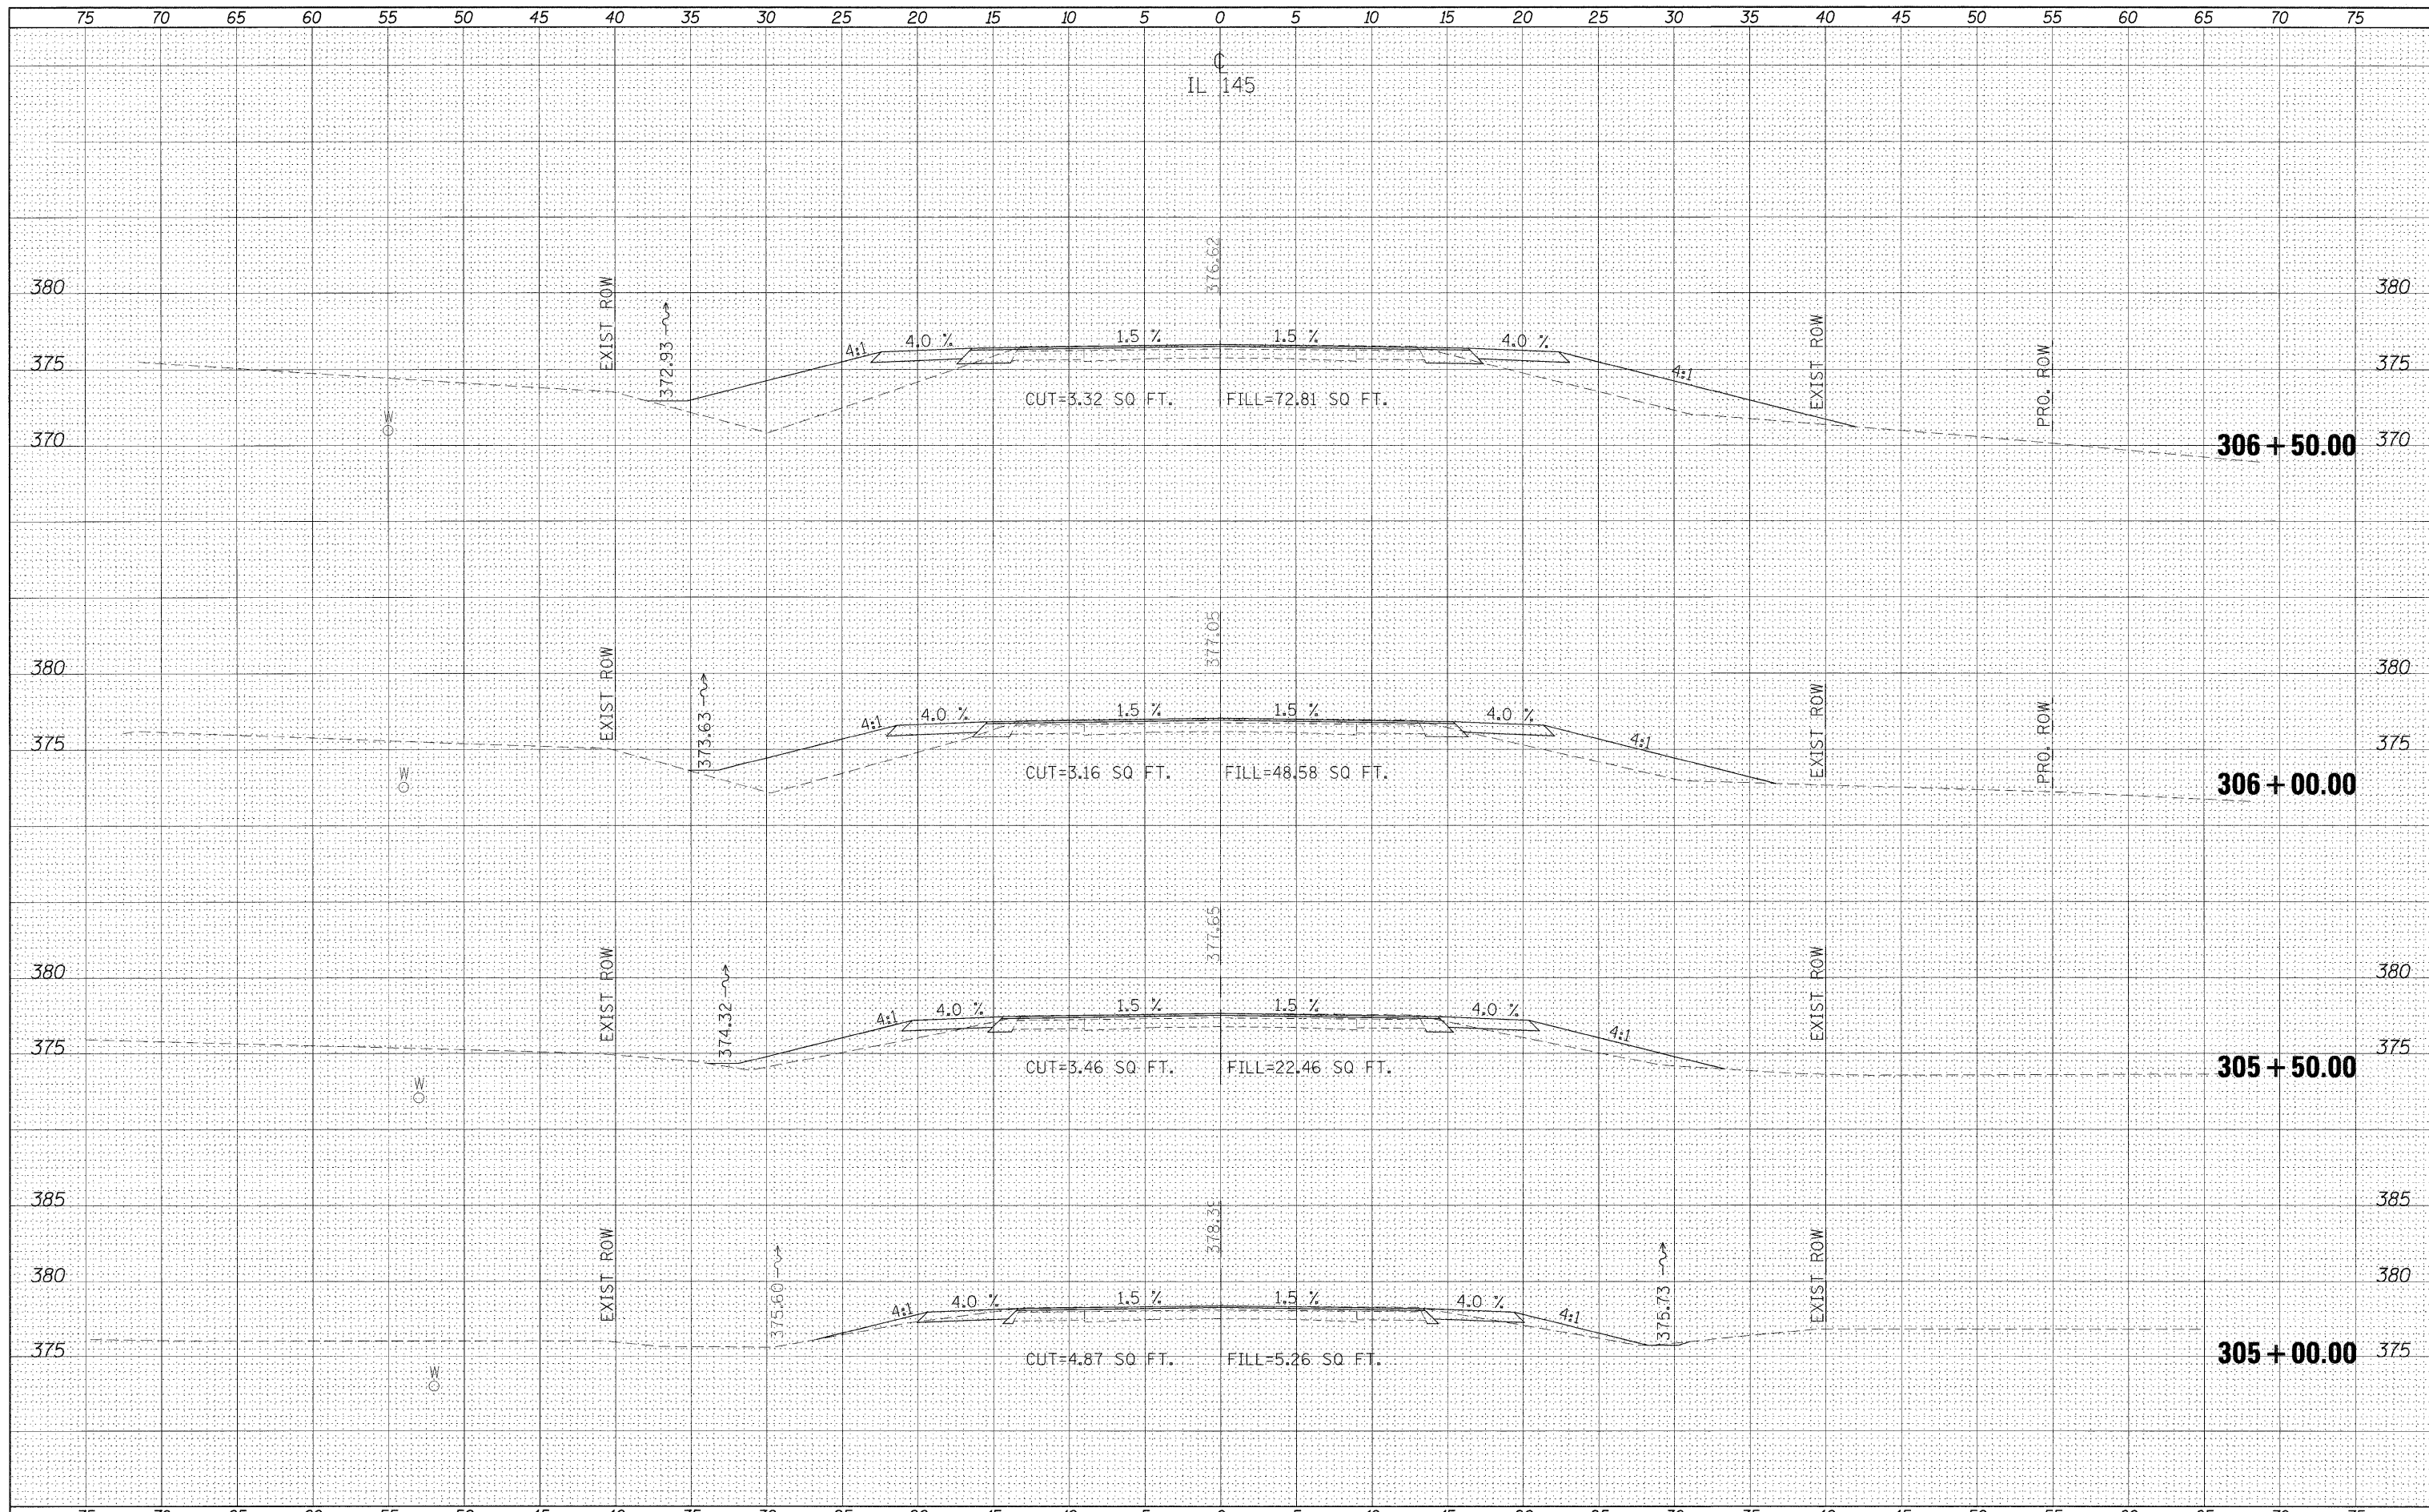

FILE NAME =	USER NAME = neasdp	DESIGNED -	REVISED -	STATE OF ILLINOIS DEPARTMENT OF TRANSPORTATION	CROSS SECTIONS - IL 145				F.A.P. RTE.	SECTION	COUNTY	TOTAL SHEETS	SHEET NO.		
es:\pwwork\pwwork\neasp\d0125145\d978116_ah.t...	145.dgn	DRAWN -	REVISED -		SCALE:	SHEET NO.	OF	SHEETS	STA. 305+00.00	TO STA. 306+50.00	132	102 (N/L)	MASSAC	79	41
	PLOT SCALE = 5.0000' / IN.	CHECKED -	REVISED -						CONTRACT NO. 78116						
	PLOT DATE = 12/16/2010	DATE -	REVISED -						ILLINOIS FED. AID PROJECT						