


DATE	BY
DATE	BY
DATE	BY

DATE	BY
DATE	BY
DATE	BY

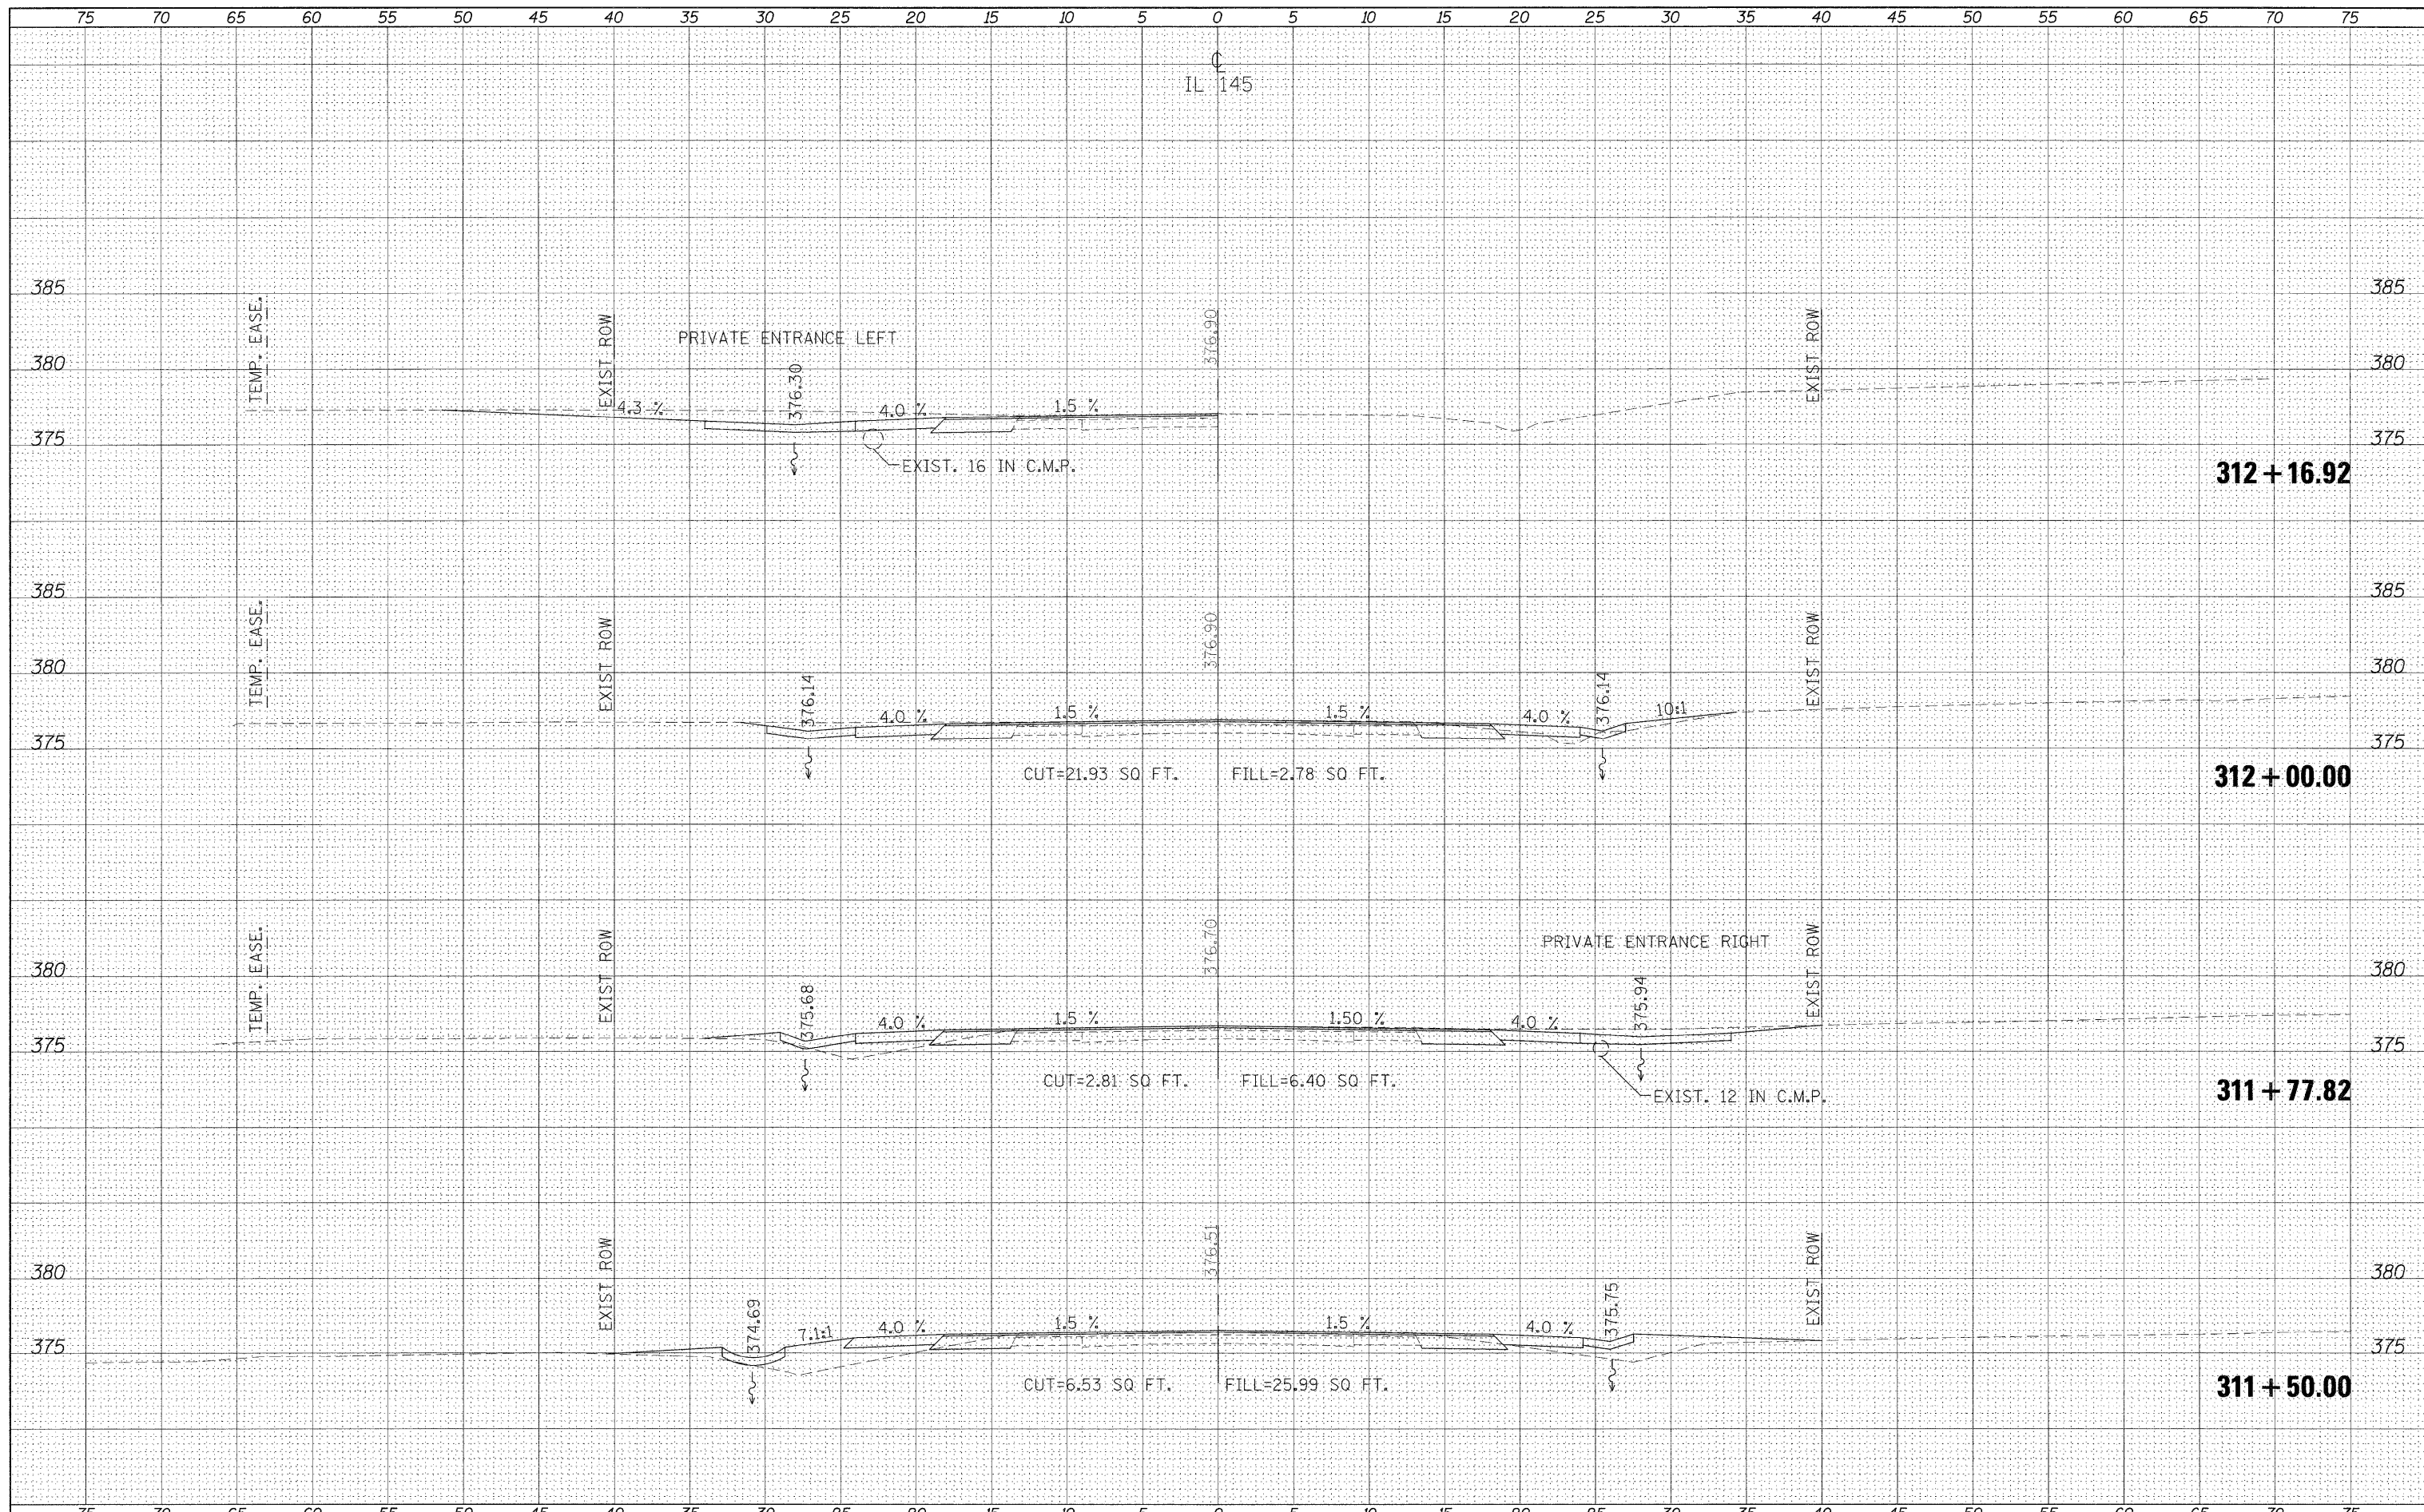

FILE NAME =	USER NAME = rnaasp	DESIGNED -	REVISED -	<p align="center">STATE OF ILLINOIS DEPARTMENT OF TRANSPORTATION</p>	<p align="center">CROSS SECTIONS - IL 145</p>				F.A.P. RTE.	SECTION	COUNTY	TOTAL SHEETS	SHEET NO.
ea:\pwwork\p\pidot\rnaasp\02145\145.dgn	PLotted	DRAWN -	REVISED -										
		CHECKED -	REVISED -		SCALE: SHEET NO. OF SHEETS STA. 311+50.00 TO STA. 312+16.92				CONTRACT NO. 78116				
		DATE -	REVISED -						ILLINOIS FED. AID PROJECT				