


BY	DATE
FINAL SURVEY	SURVEYED
NOTE BOOK	PLOTTED
NO.	TEMPLATE
	AREAS CHECKED

BY	DATE
ORIGINAL SURVEY	SURVEYED
NOTE BOOK	PLOTTED
NO.	TEMPLATE
	AREAS CHECKED

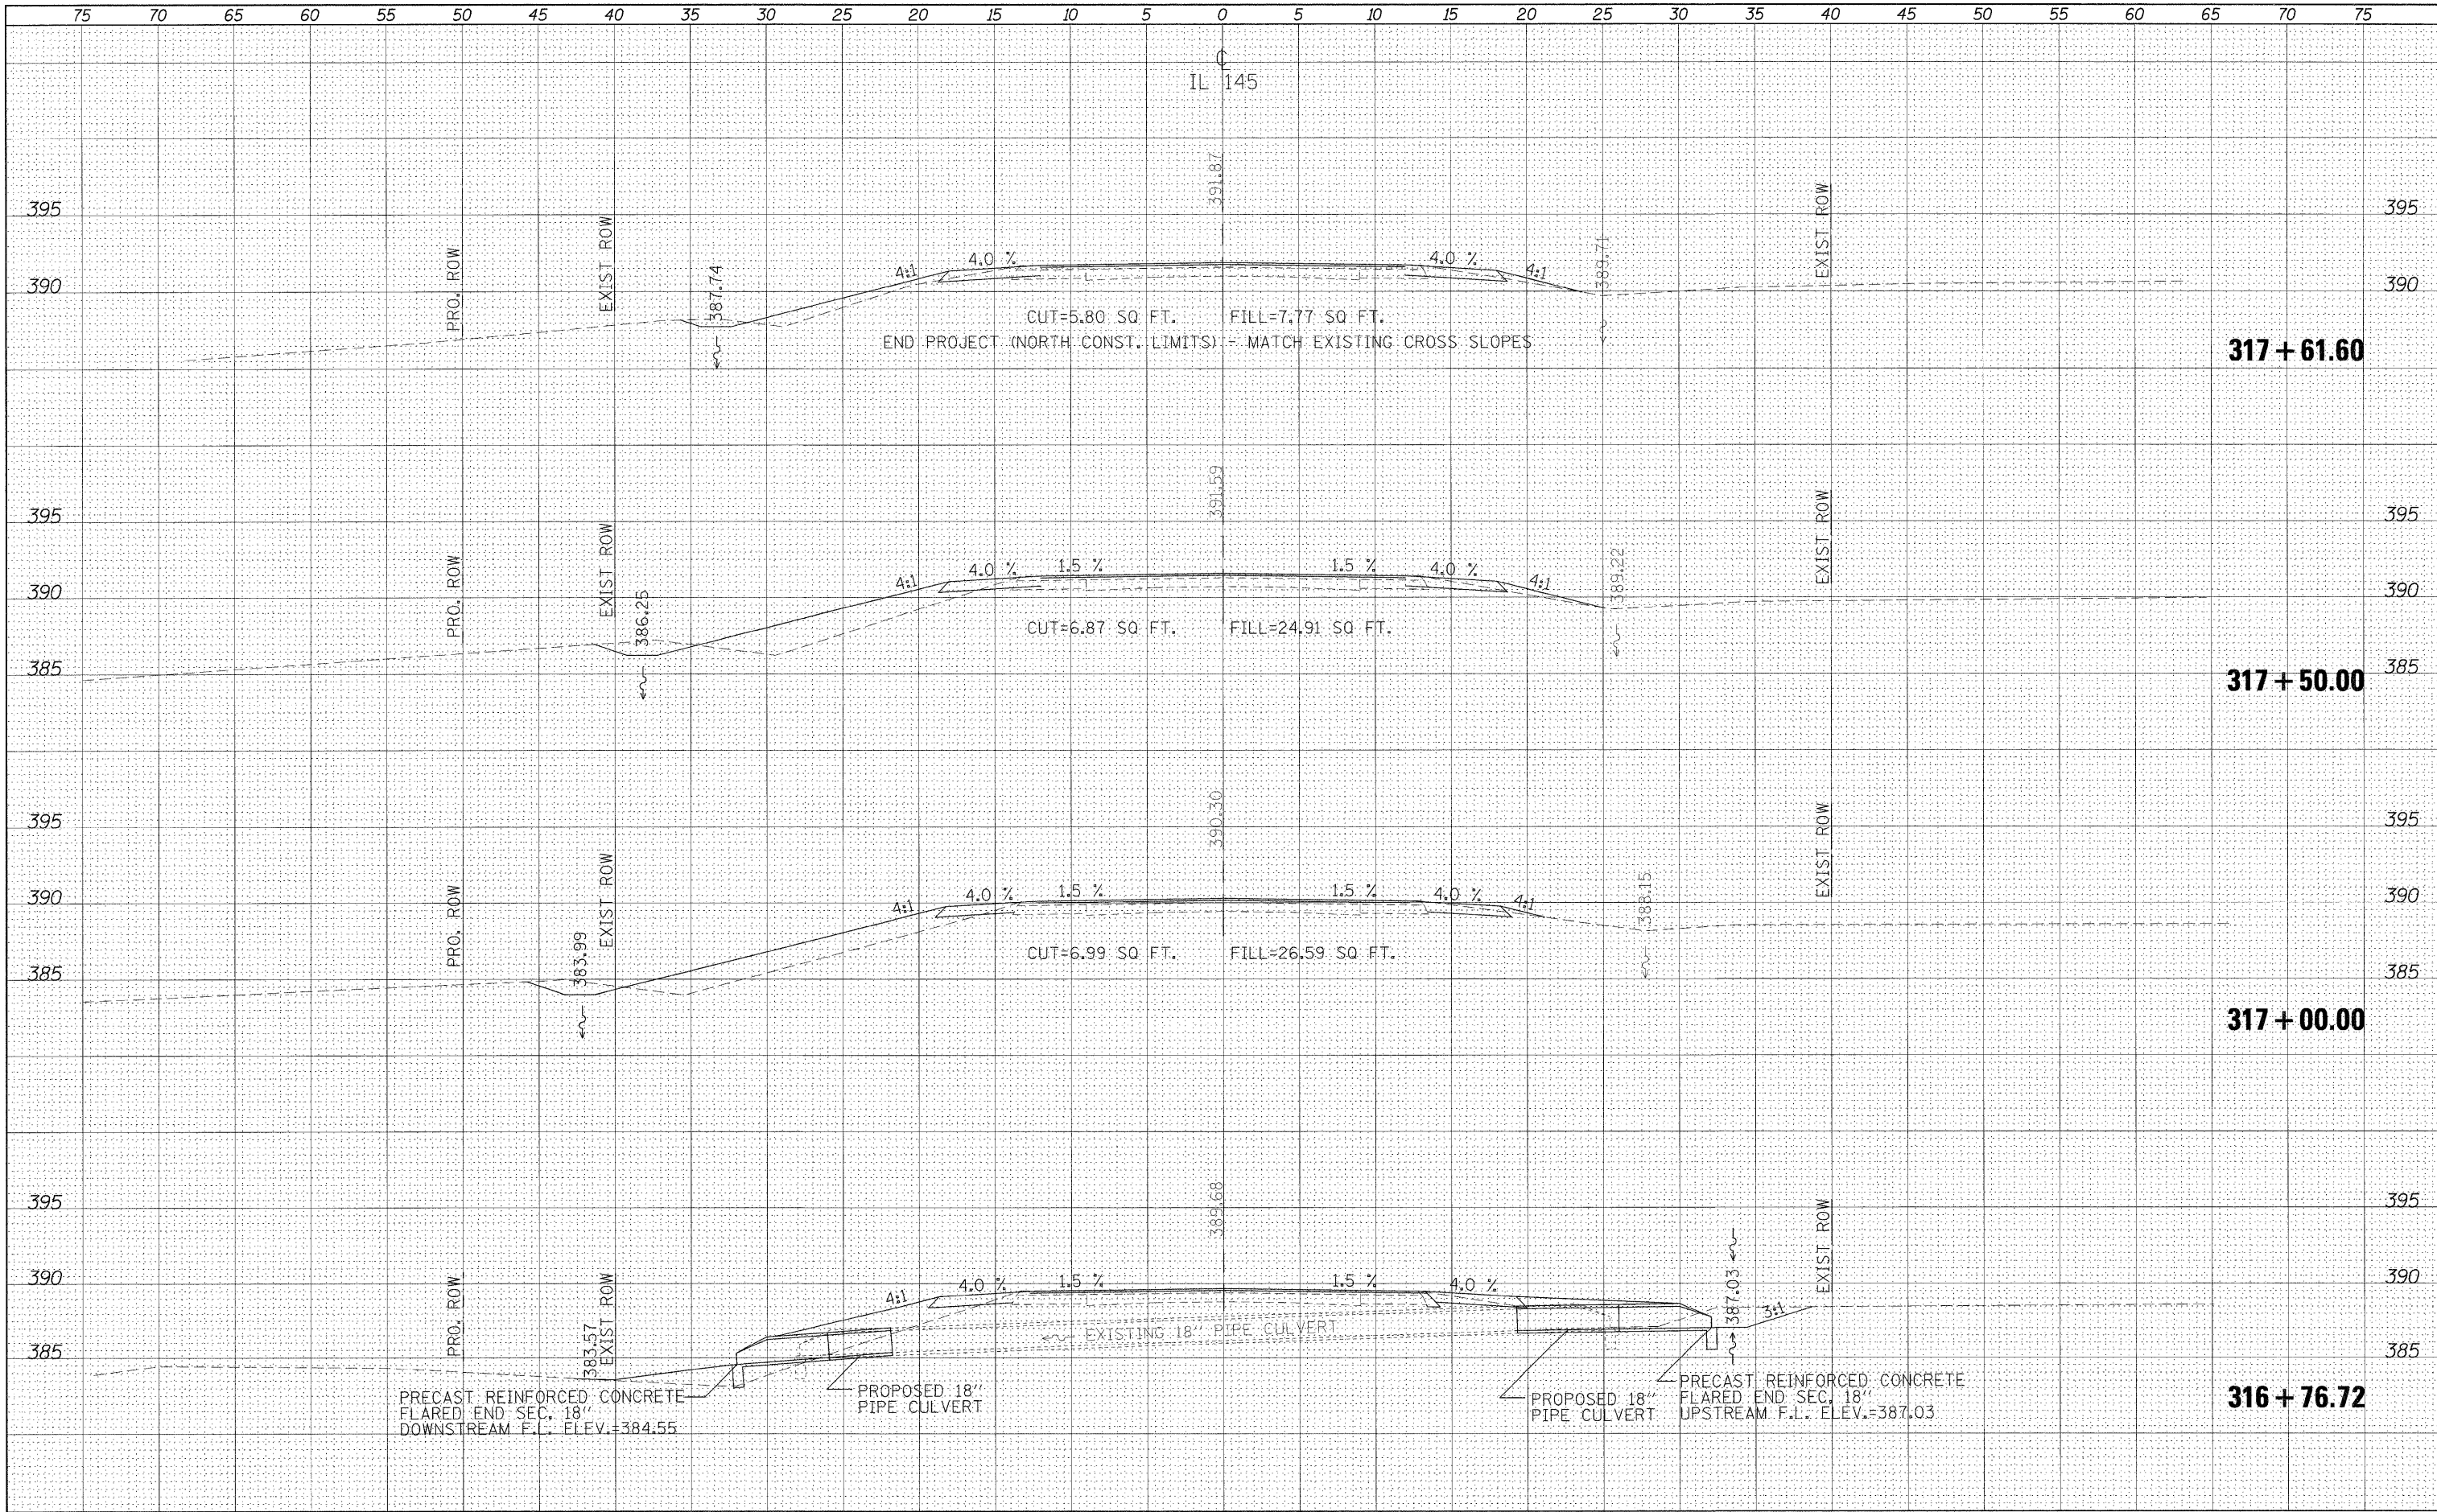

FILE NAME =	USER NAME = naasdp
ci:\pw_work\puidot\naasdp\d0125145\d978116.sht.x	145.dgn
PLOT SCALE = 5.0000 ' / IN.	
PLOT DATE = 12/16/2010	

DESIGNED -	REVISED -
DRAWN -	REVISED -
CHECKED -	REVISED -
DATE -	REVISED -

**STATE OF ILLINOIS  
DEPARTMENT OF TRANSPORTATION**

<b>CROSS SECTIONS - IL 145</b>			
SCALE:	SHEET NO. OF SHEETS	STA. 316+76.72 TO STA. 317+61.60	

F.A.P. RTE.	SECTION	COUNTY	TOTAL SHEETS	SHEET NO.
132	102 (N,L)	MASSAC	79	50
CONTRACT NO. 78116			ILLINOIS FED. AID PROJECT	