


FINAL SURVEY	SURVEYED	DATE
NOTE BOOK NO.	PLOTTED	BY
	TEMPLATE	
	AREAS CHECKED	
	AREAS CHECKED	

ORIGINAL SURVEY	SURVEYED	DATE
NOTE BOOK NO.	PLOTTED	BY
	TEMPLATE	
	AREAS CHECKED	
	AREAS CHECKED	

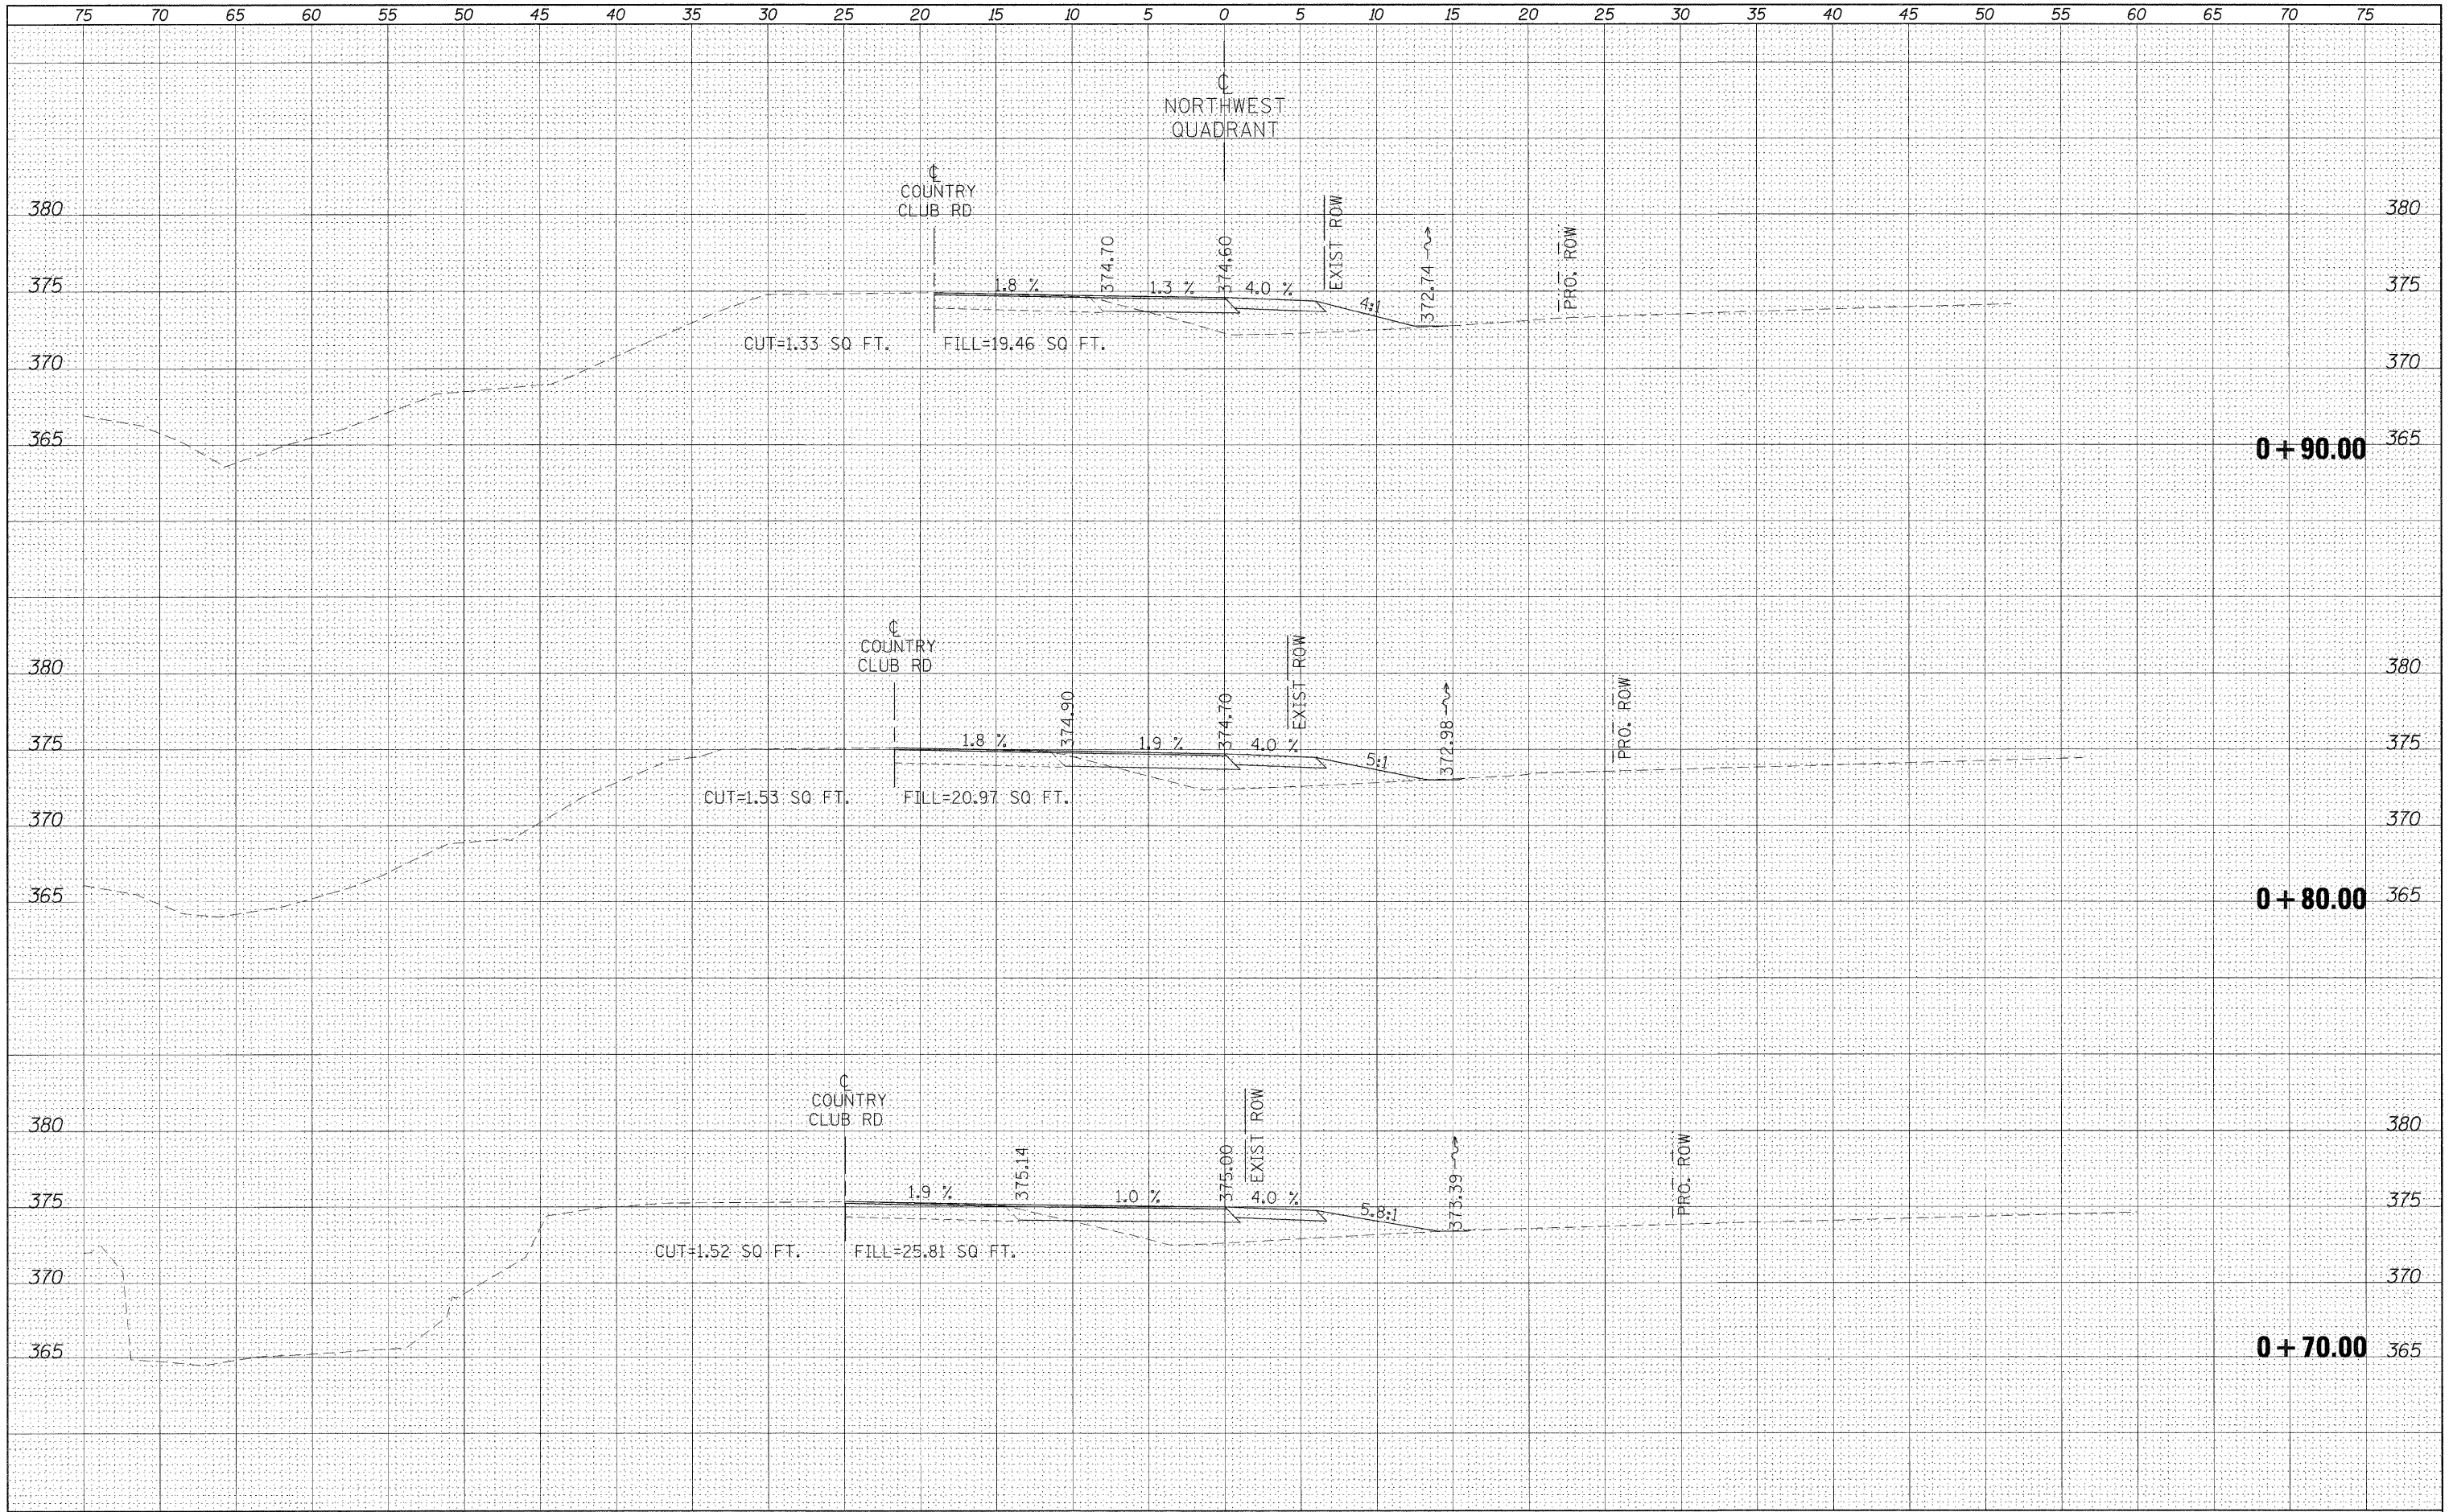

FILE NAME =	USER NAME = naasdp
ca:\pw\work\p\dot\naasdp\d0125145\d978116.sht.k...	quads.dgn
PLOT SCALE = 5.0000' / IN.	
PLOT DATE = 12/16/2012	

DESIGNED -	REVISOR -
DRAWN -	REVISOR -
CHECKED -	REVISOR -
DATE -	REVISOR -

DESIGNED -	REVISOR -
DRAWN -	REVISOR -
CHECKED -	REVISOR -
DATE -	REVISOR -

**STATE OF ILLINOIS
DEPARTMENT OF TRANSPORTATION**

CROSS SECTIONS - NORTHWEST QUADRANT

SCALE: SHEET NO. OF SHEETS STA. +70.00 TO STA. +90.00

F.A.P. RTE. 132	SECTION 102 (N,L)	COUNTY MASSAC	TOTAL SHEETS 79	SHEET NO. 58
CONTRACT NO. 78116			ILLINOIS FED. AID PROJECT	