


DATE	
BY	
FINAL SURVEY	SURVEYED
NOTE BOOK	PLOTTED
NO.	TEMPLATE
	AREAS CHECKED

DATE	
BY	
ORIGINAL SURVEY	SURVEYED
NOTE BOOK	PLOTTED
NO.	TEMPLATE
	AREAS CHECKED

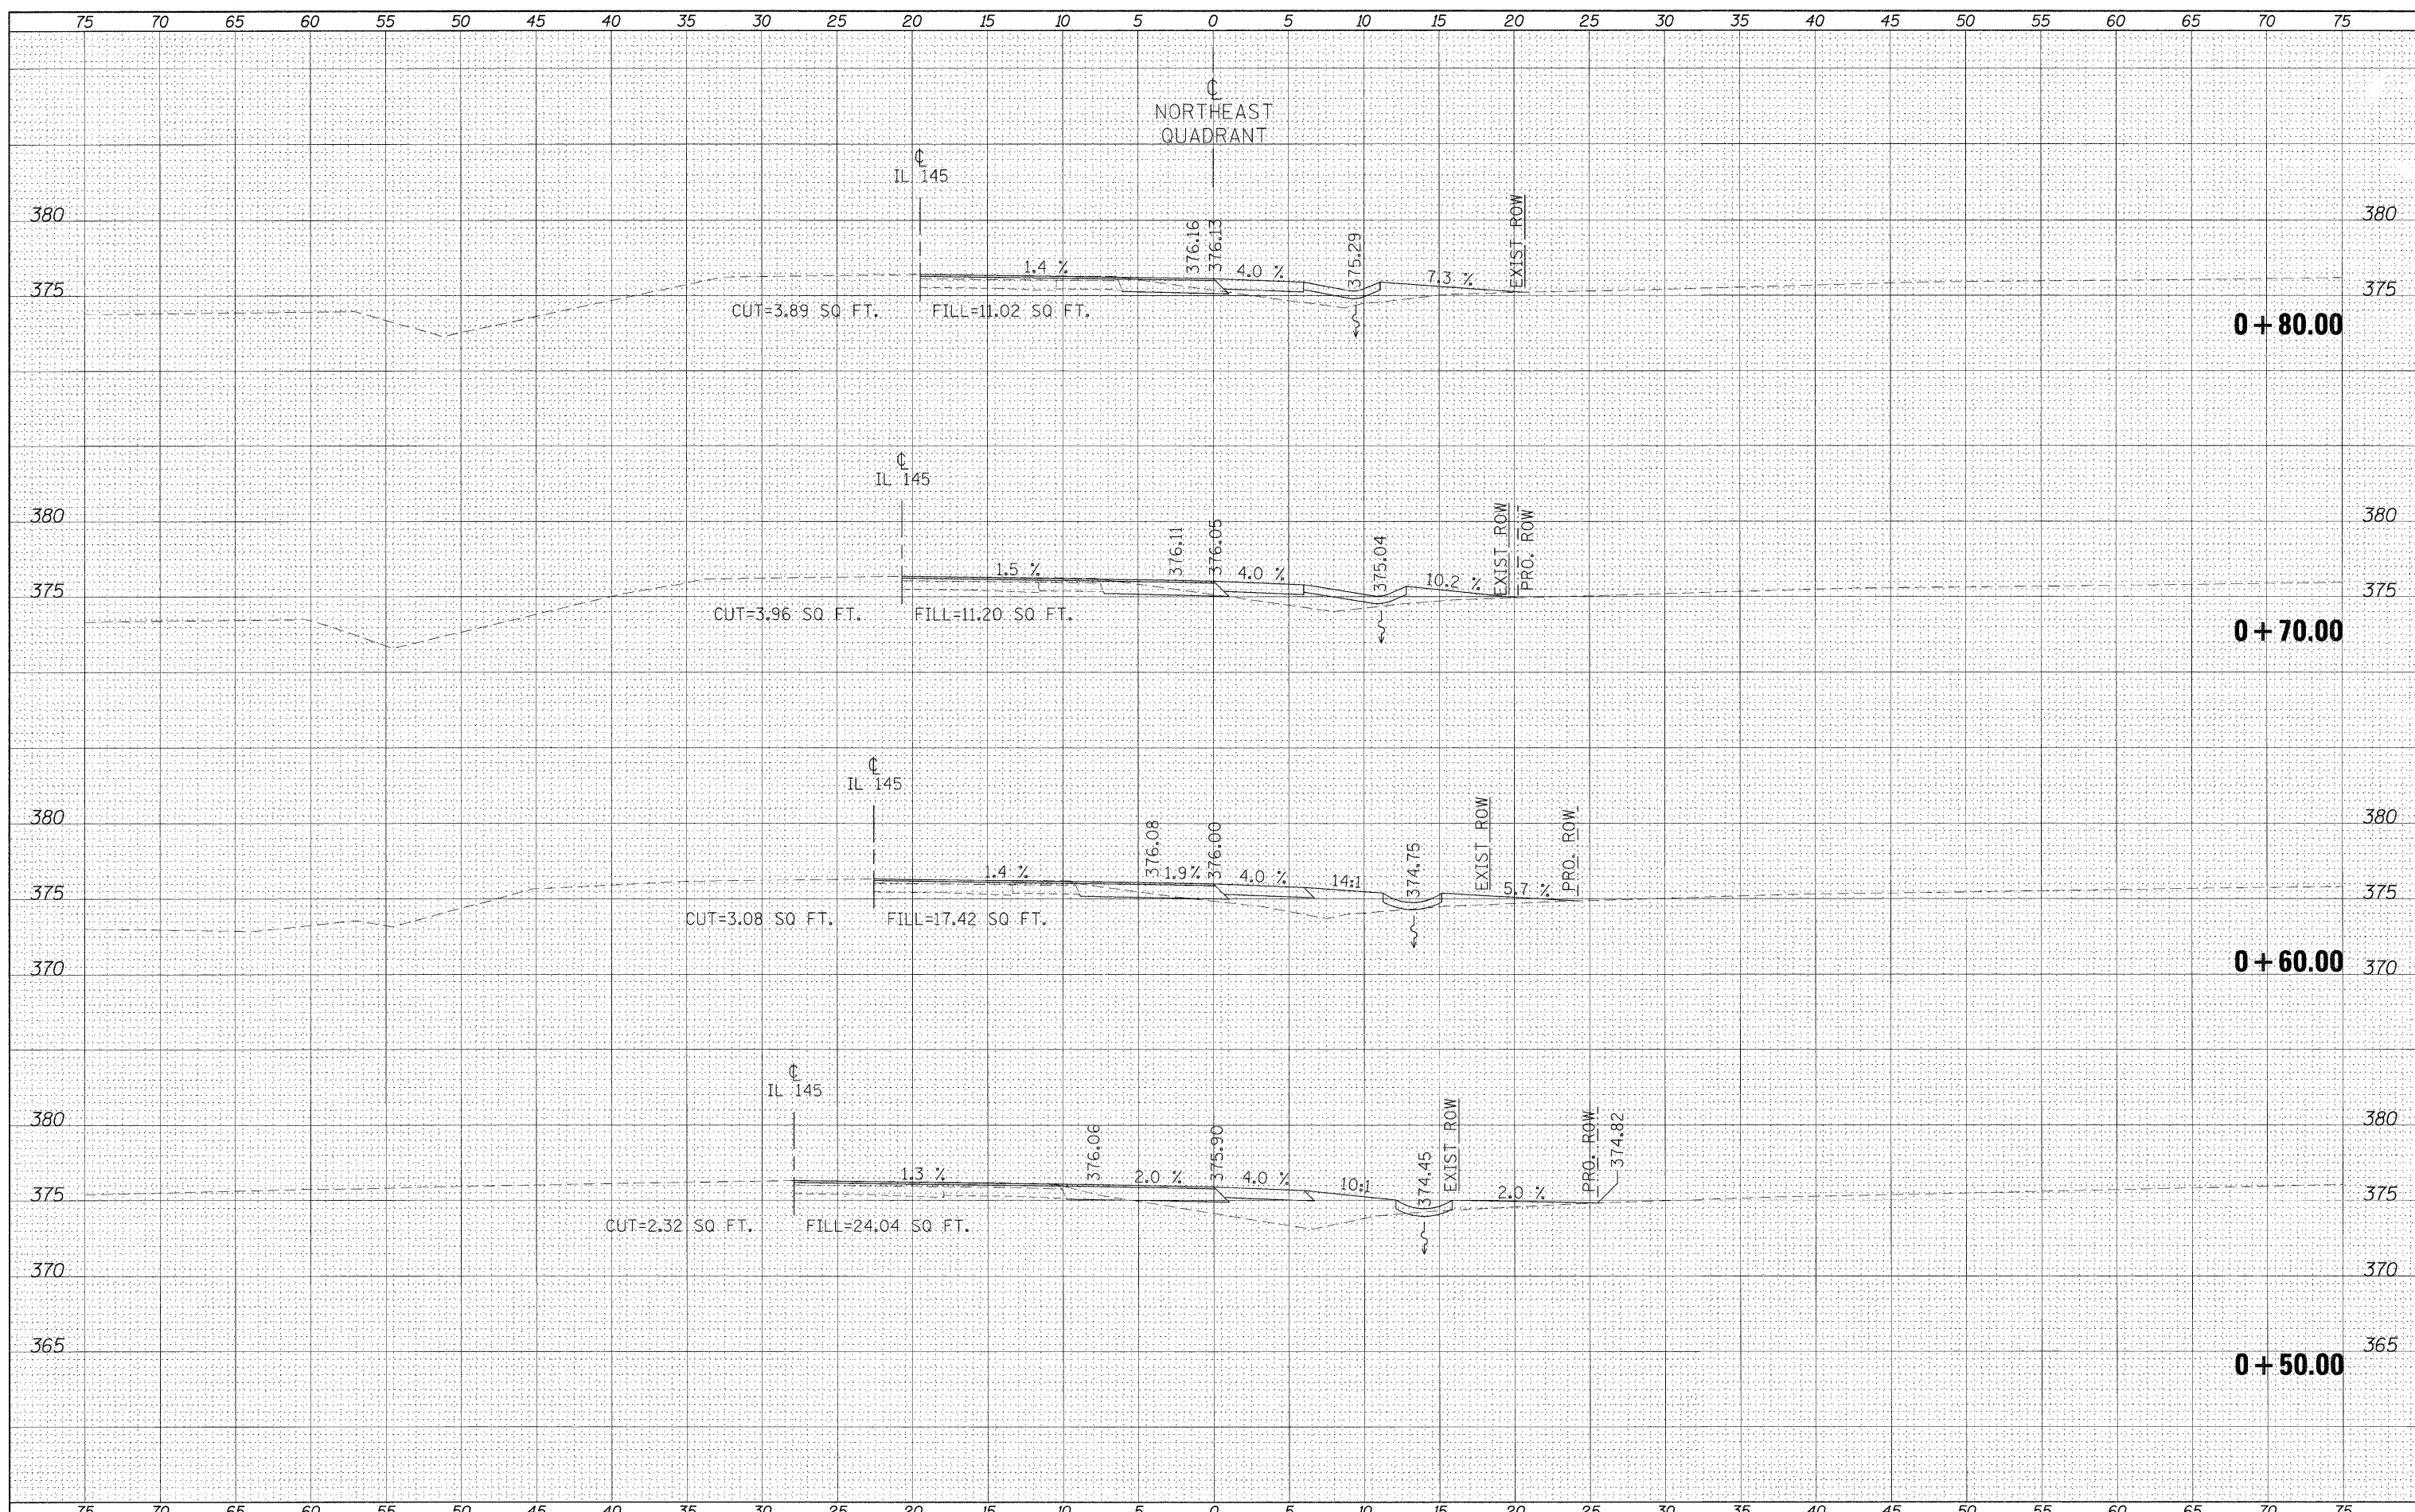

FILE NAME = c:\pwwork\pwwork\naasdp\d8125145\d978116.sht  
 USER NAME = naasdp  
 PLOT SCALE = 5.0000" / 1"  
 PLOT DATE = 12/16/2010

DESIGNED -	REVISED -
DRAWN -	REVISED -
CHECKED -	REVISED -
DATE -	REVISED -

**STATE OF ILLINOIS  
DEPARTMENT OF TRANSPORTATION**

**CROSS SECTIONS - NORTHEAST QUADRANT**

SCALE: SHEET NO. OF SHEETS STA. +50.00 TO STA. +80.00

F.A.P. RTE. 132	SECTION 102 (N,L)	COUNTY MASSAC	TOTAL SHEETS 79	SHEET NO. 63
				CONTRACT NO. 78116
ILLINOIS FED. AID PROJECT				