


DATE	
BY	
FINAL SURVEY	SUBMITTED
NOTE BOOK	PLOTTED
NO.	TEMPLATE
	AREAS CHECKED

DATE	
BY	
ORIGINAL SURVEY	SUBMITTED
NOTE BOOK	PLOTTED
NO.	TEMPLATE
	AREAS CHECKED

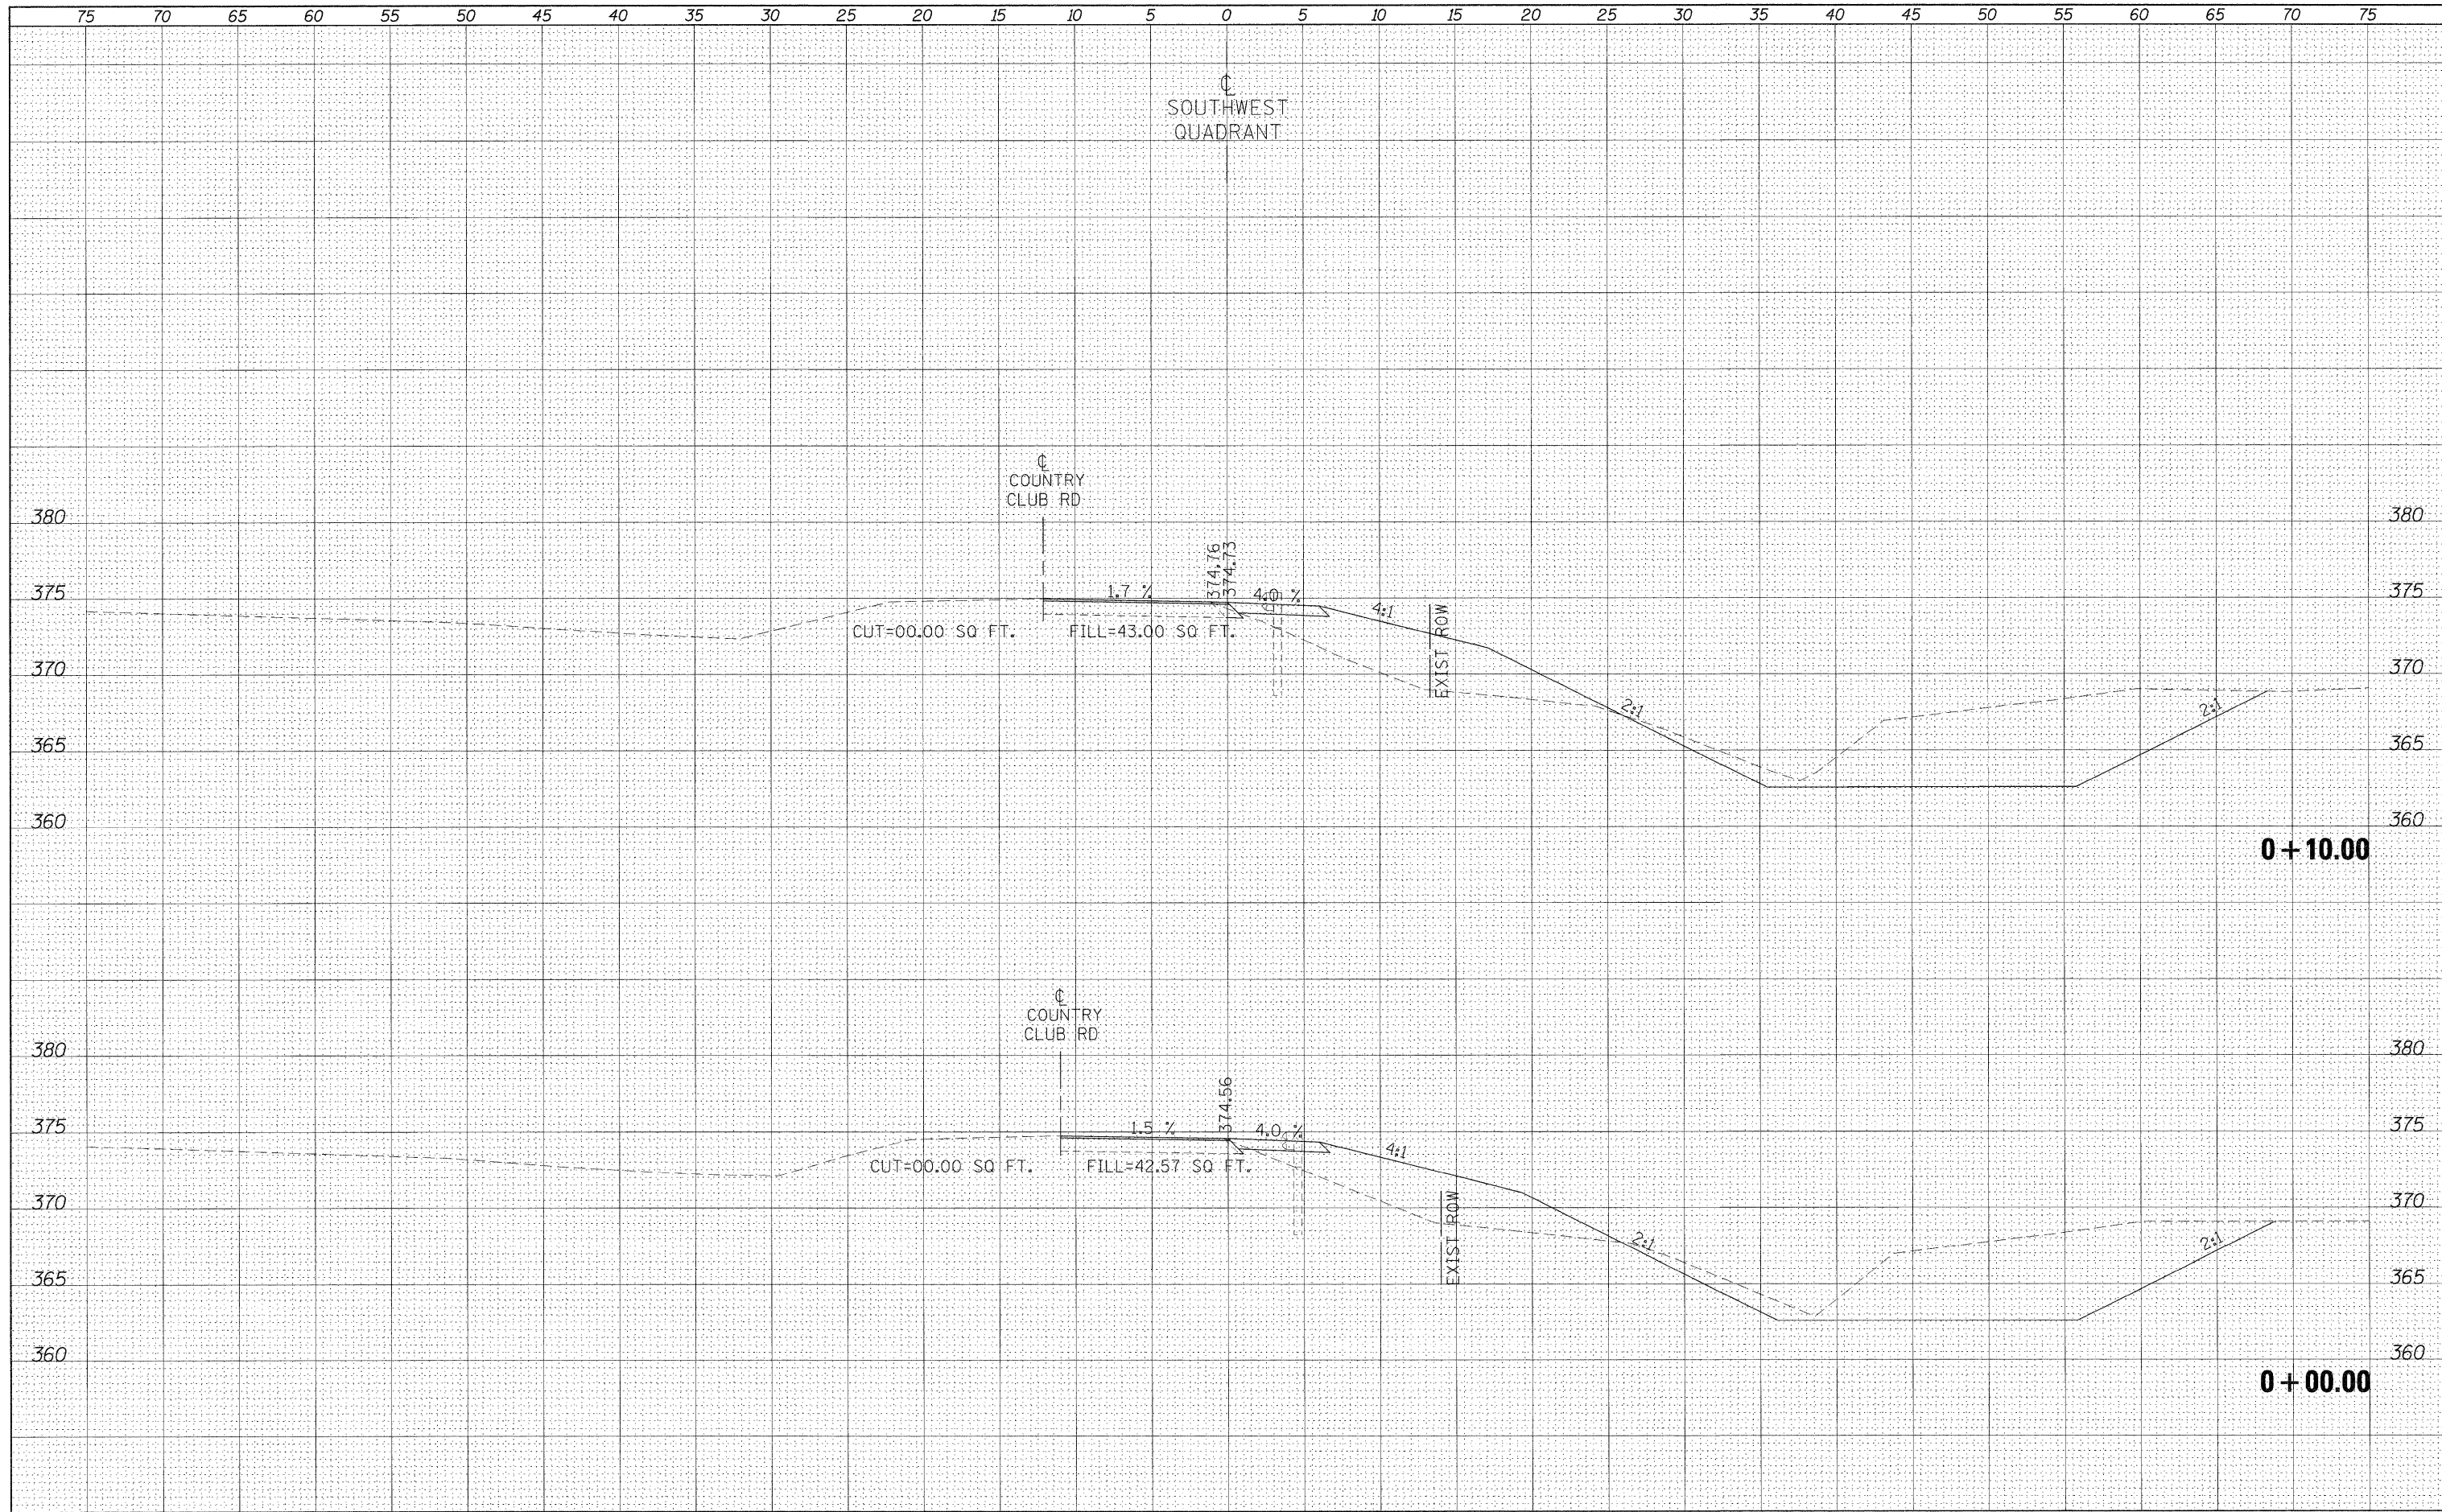

FILE NAME =  
 c:\pwork\pwork\neascp\d0125145\d978116.sht

USER NAME = neasdp  
 quads.dgn  
 PLOT SCALE = 5.0000' / IN.  
 PLOT DATE = 12/16/2010

DESIGNED -  
 DRAWN -  
 CHECKED -  
 DATE -

REVISED -  
 REVISED -  
 REVISED -  
 REVISED -

**STATE OF ILLINOIS  
 DEPARTMENT OF TRANSPORTATION**

**CROSS SECTIONS - SOUTHWEST QUADRANT**

SCALE: SHEET NO. OF SHEETS STA. +00.00 TO STA. +10.00

F.A.P. RTE.	SECTION	COUNTY	TOTAL SHEETS	SHEET NO.
132	102 (N,L)	MASSAC	79	65
CONTRACT NO. 78116				
ILLINOIS FED. AID PROJECT				