


DATE	
BY	
FINAL SURVEY	SURVEYED
NOTE BOOK	PLOTTED
NO.	TEMPLATE
	AREAS CHECKED

DATE	
BY	
ORIGINAL SURVEY	SURVEYED
NOTE BOOK	PLOTTED
NO.	TEMPLATE
	AREAS CHECKED

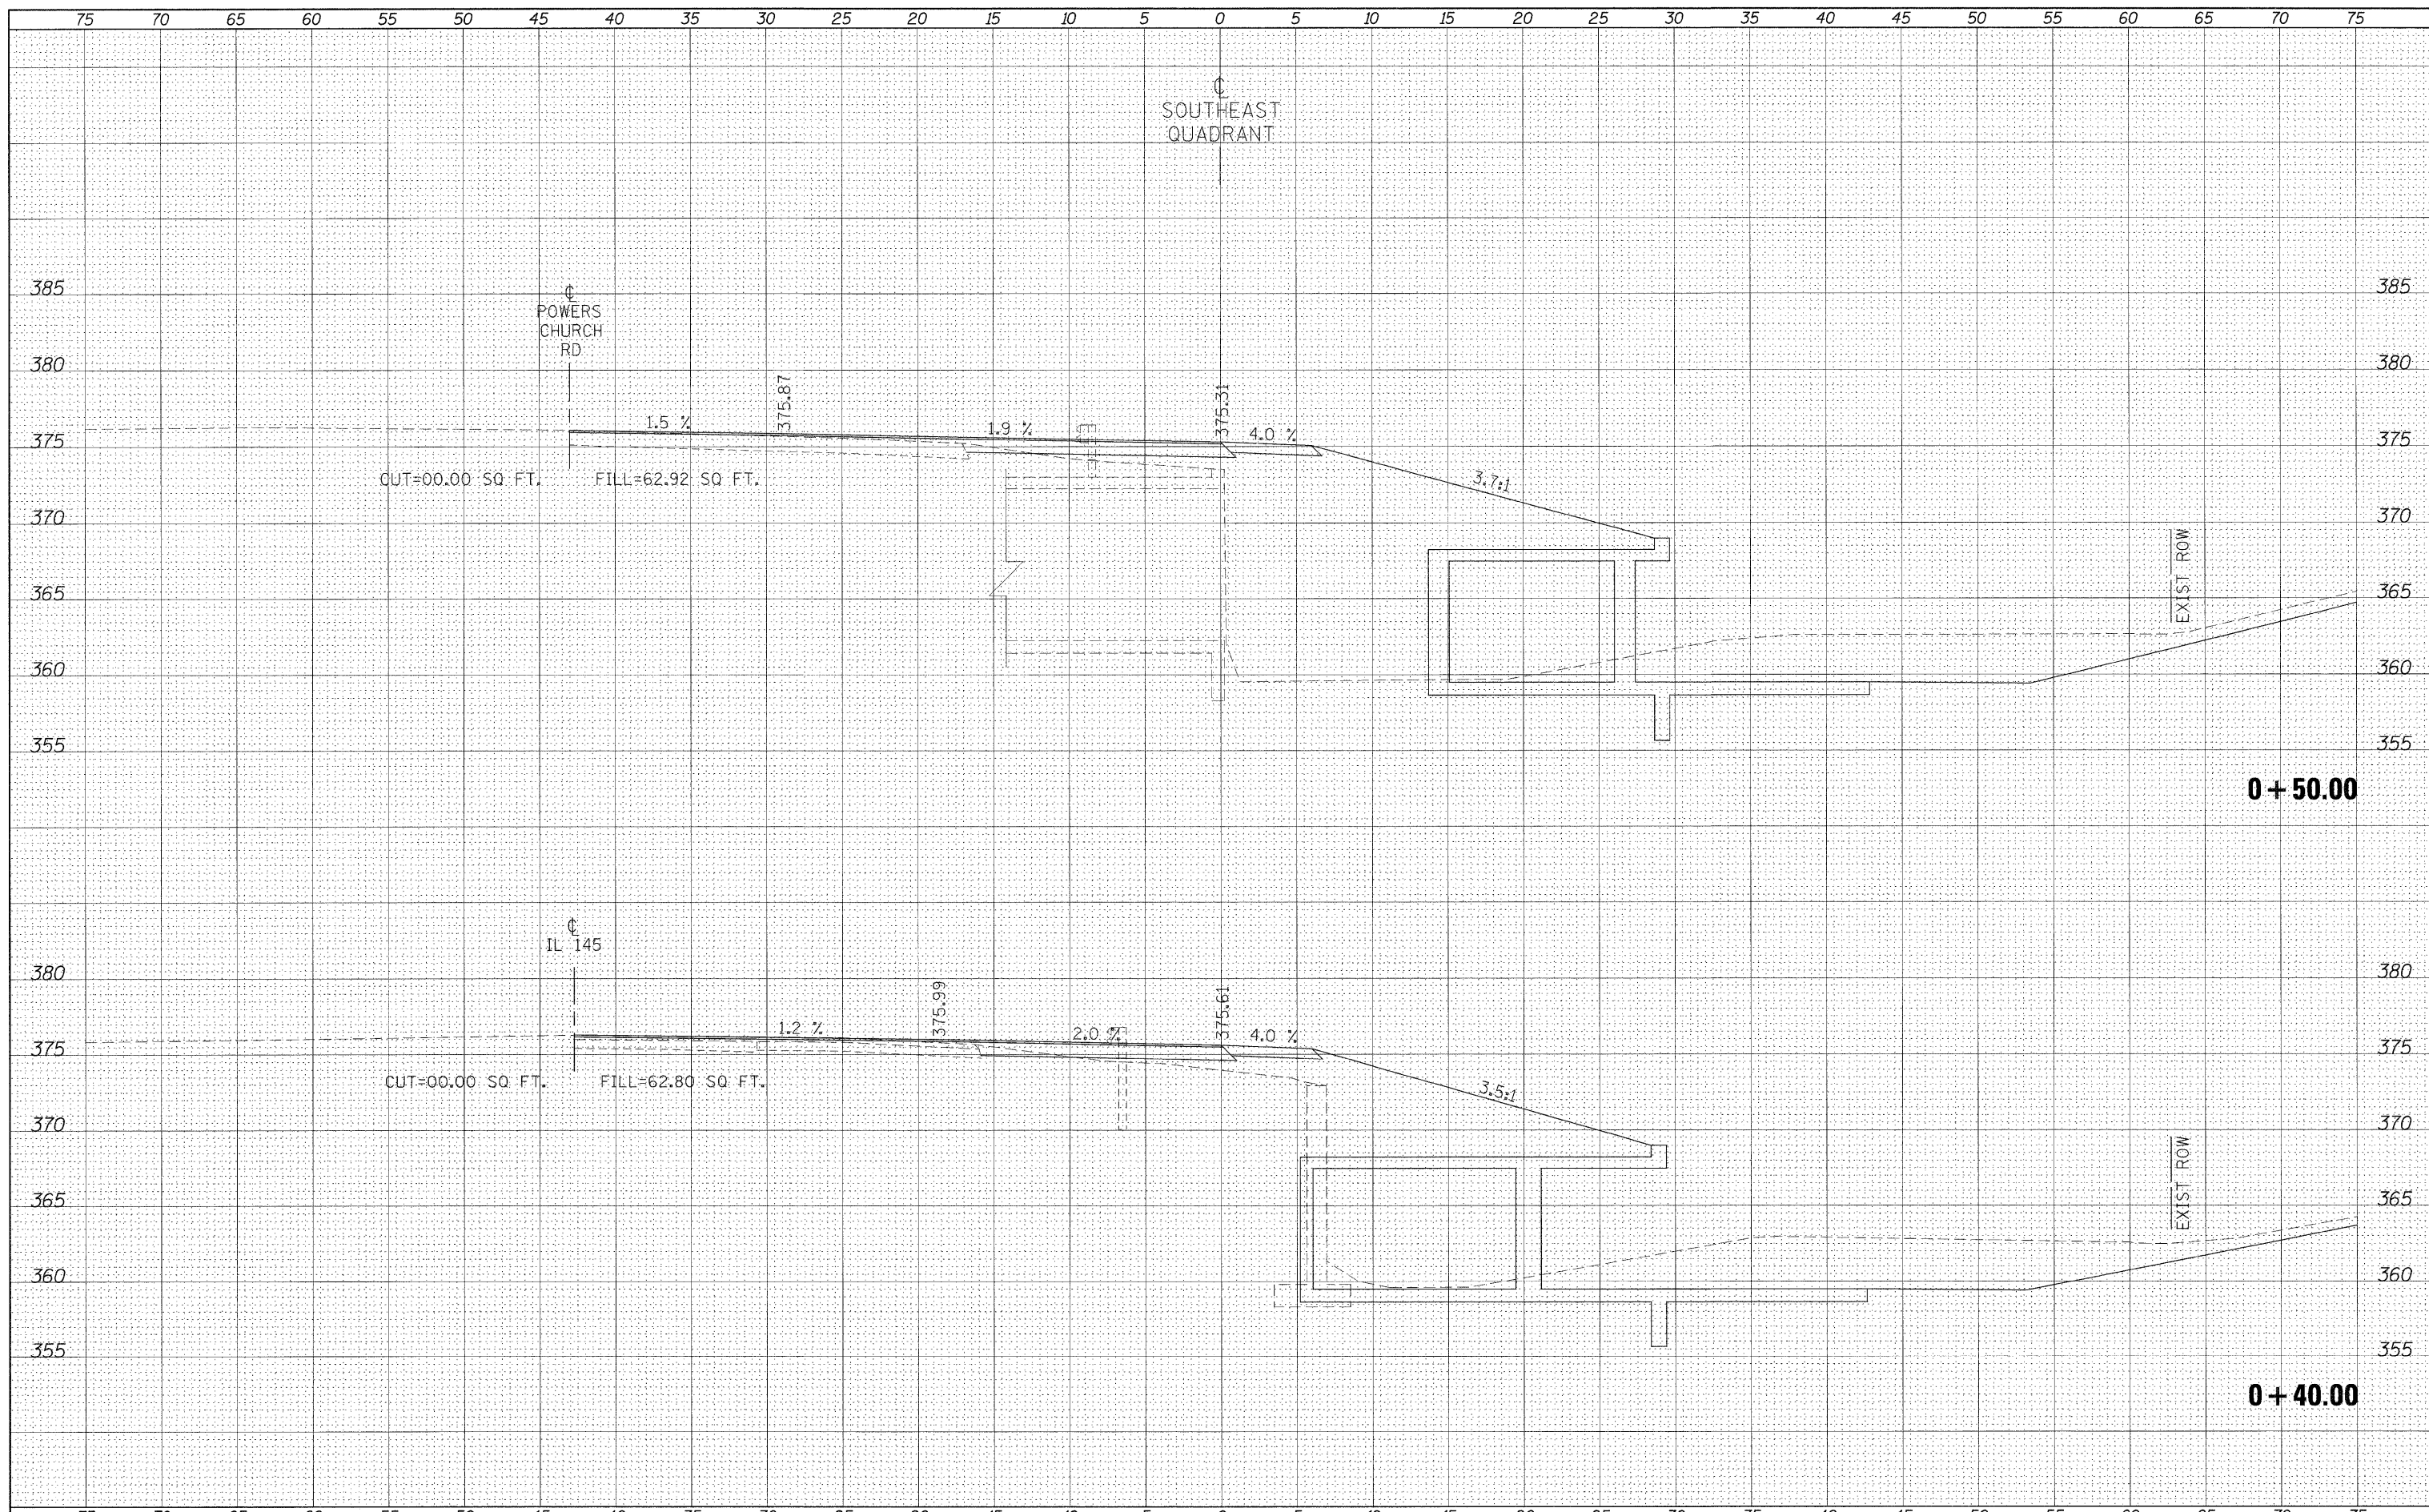

FILE NAME =	USER NAME = naasdp	DESIGNED -	REVISED -	STATE OF ILLINOIS DEPARTMENT OF TRANSPORTATION	CROSS SECTIONS - SOUTHEAST QUADRANT				F.A.P. RTE.	SECTION	COUNTY	TOTAL SHEETS	SHEET NO.
et:\pw\work\p\dot\naasdp\08125145\d978116.sht...	quads.dgn	DRAWN -	REVISED -						132	102 (N,L)	MASSAC	79	74
	PLOT SCALE = 5.0000" / IN.	CHECKED -	REVISED -		CONTRACT NO. 78116				ILLINOIS FED. AID PROJECT				
	PLOT DATE = 12/16/2010	DATE -	REVISED -		SCALE:	SHEET NO.	OF SHEETS	STA. +40.00	TO STA. +50.00				