


DATE	
BY	
SURVEYED	
PLOTTED	
TEMPLATE	
AREAS CHECKED	
NO.	

DATE	
BY	
SURVEYED	
PLOTTED	
TEMPLATE	
AREAS CHECKED	
NO.	

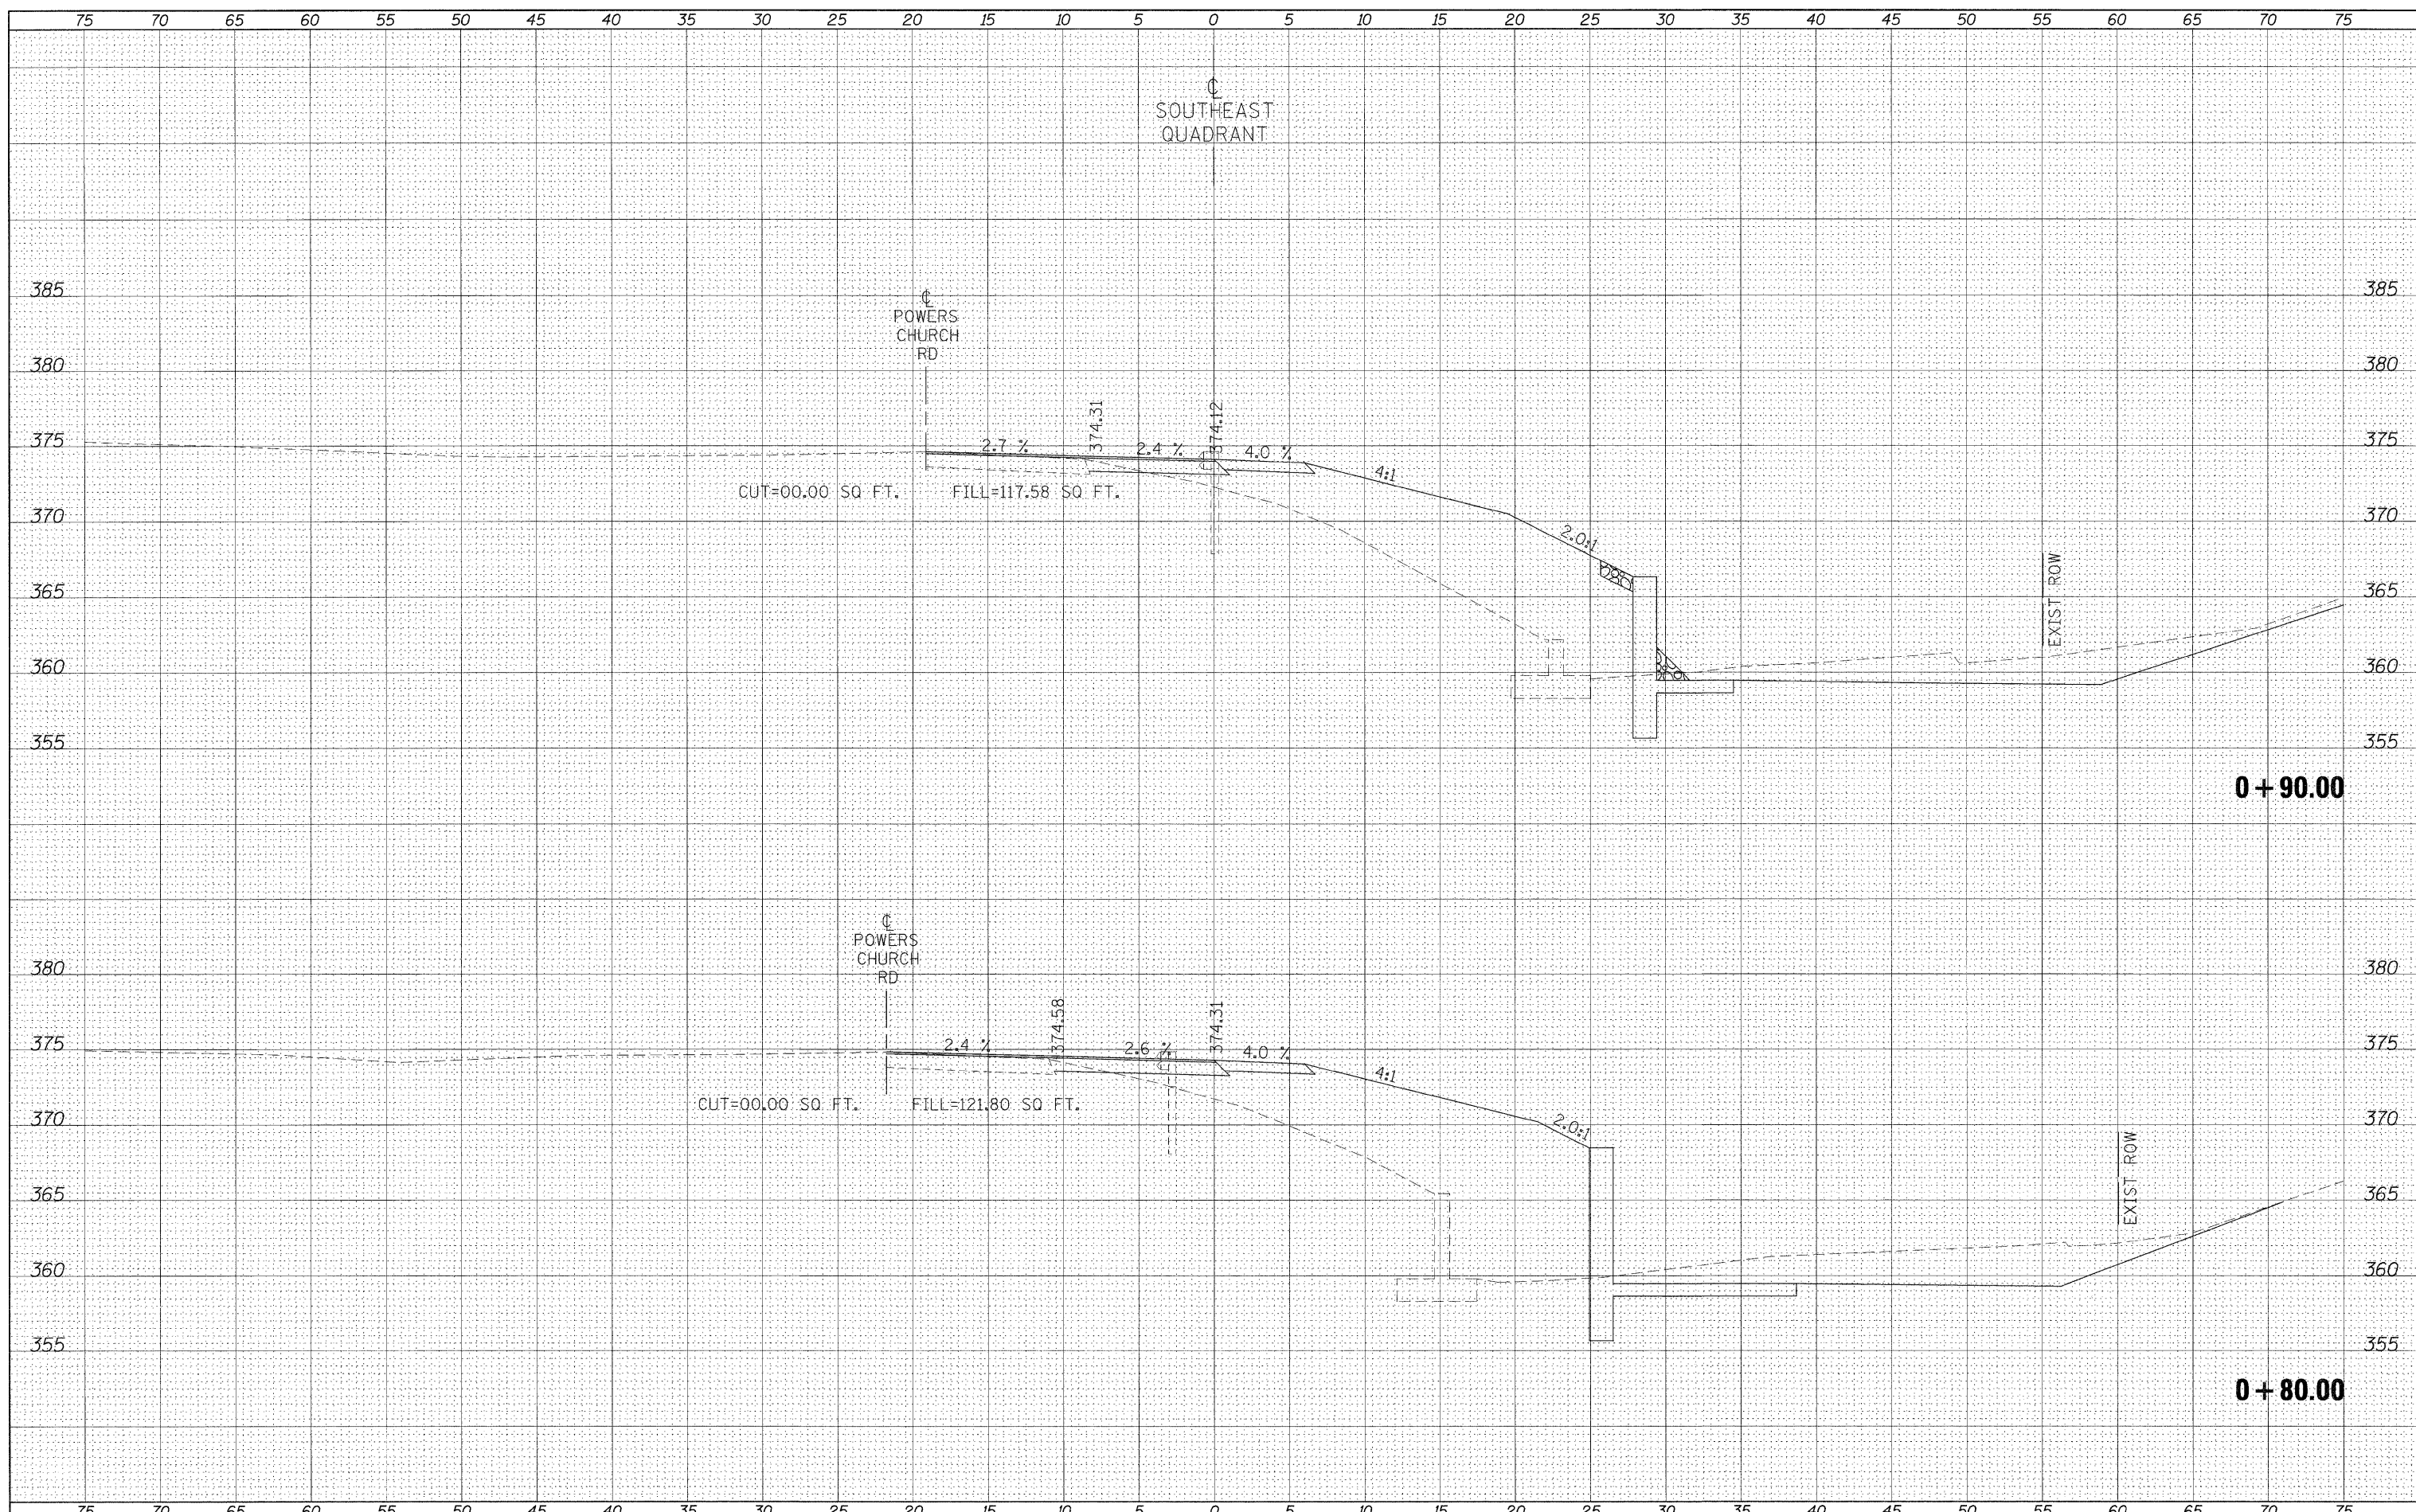

FILE NAME =	USER NAME = naosdp	DESIGNED -	REVISED -	STATE OF ILLINOIS DEPARTMENT OF TRANSPORTATION	CROSS SECTIONS - SOUTHEAST QUADRANT			F.A.P. RTE.	SECTION	COUNTY	TOTAL SHEETS	SHEET NO.
ca:\pw\work\p\ridot\naosdp\d0125145\d978116_sht...quads.dgn	PLLOT SCALE = 5.0000' / IN.	DRAWN -	REVISED -					132	102 (N.L.)	MASSAC	79	76
PLLOT DATE = 12/16/2010	DATE -	CHECKED -	REVISED -		SCALE: SHEET NO. OF SHEETS STA. +80.00 TO STA. +90.00			CONTRACT NO. 78116				
		DATE -	REVISED -		ILLINOIS FED. AID PROJECT							