


DATE	
BY	
FINAL SURVEY	SURVEYED
NOTE BOOK NO.	PLOTTED
	TEMPLATE
	AREAS CHECKED

DATE	
BY	
ORIGINAL SURVEY	SURVEYED
NOTE BOOK NO.	PLOTTED
	TEMPLATE
	AREAS CHECKED

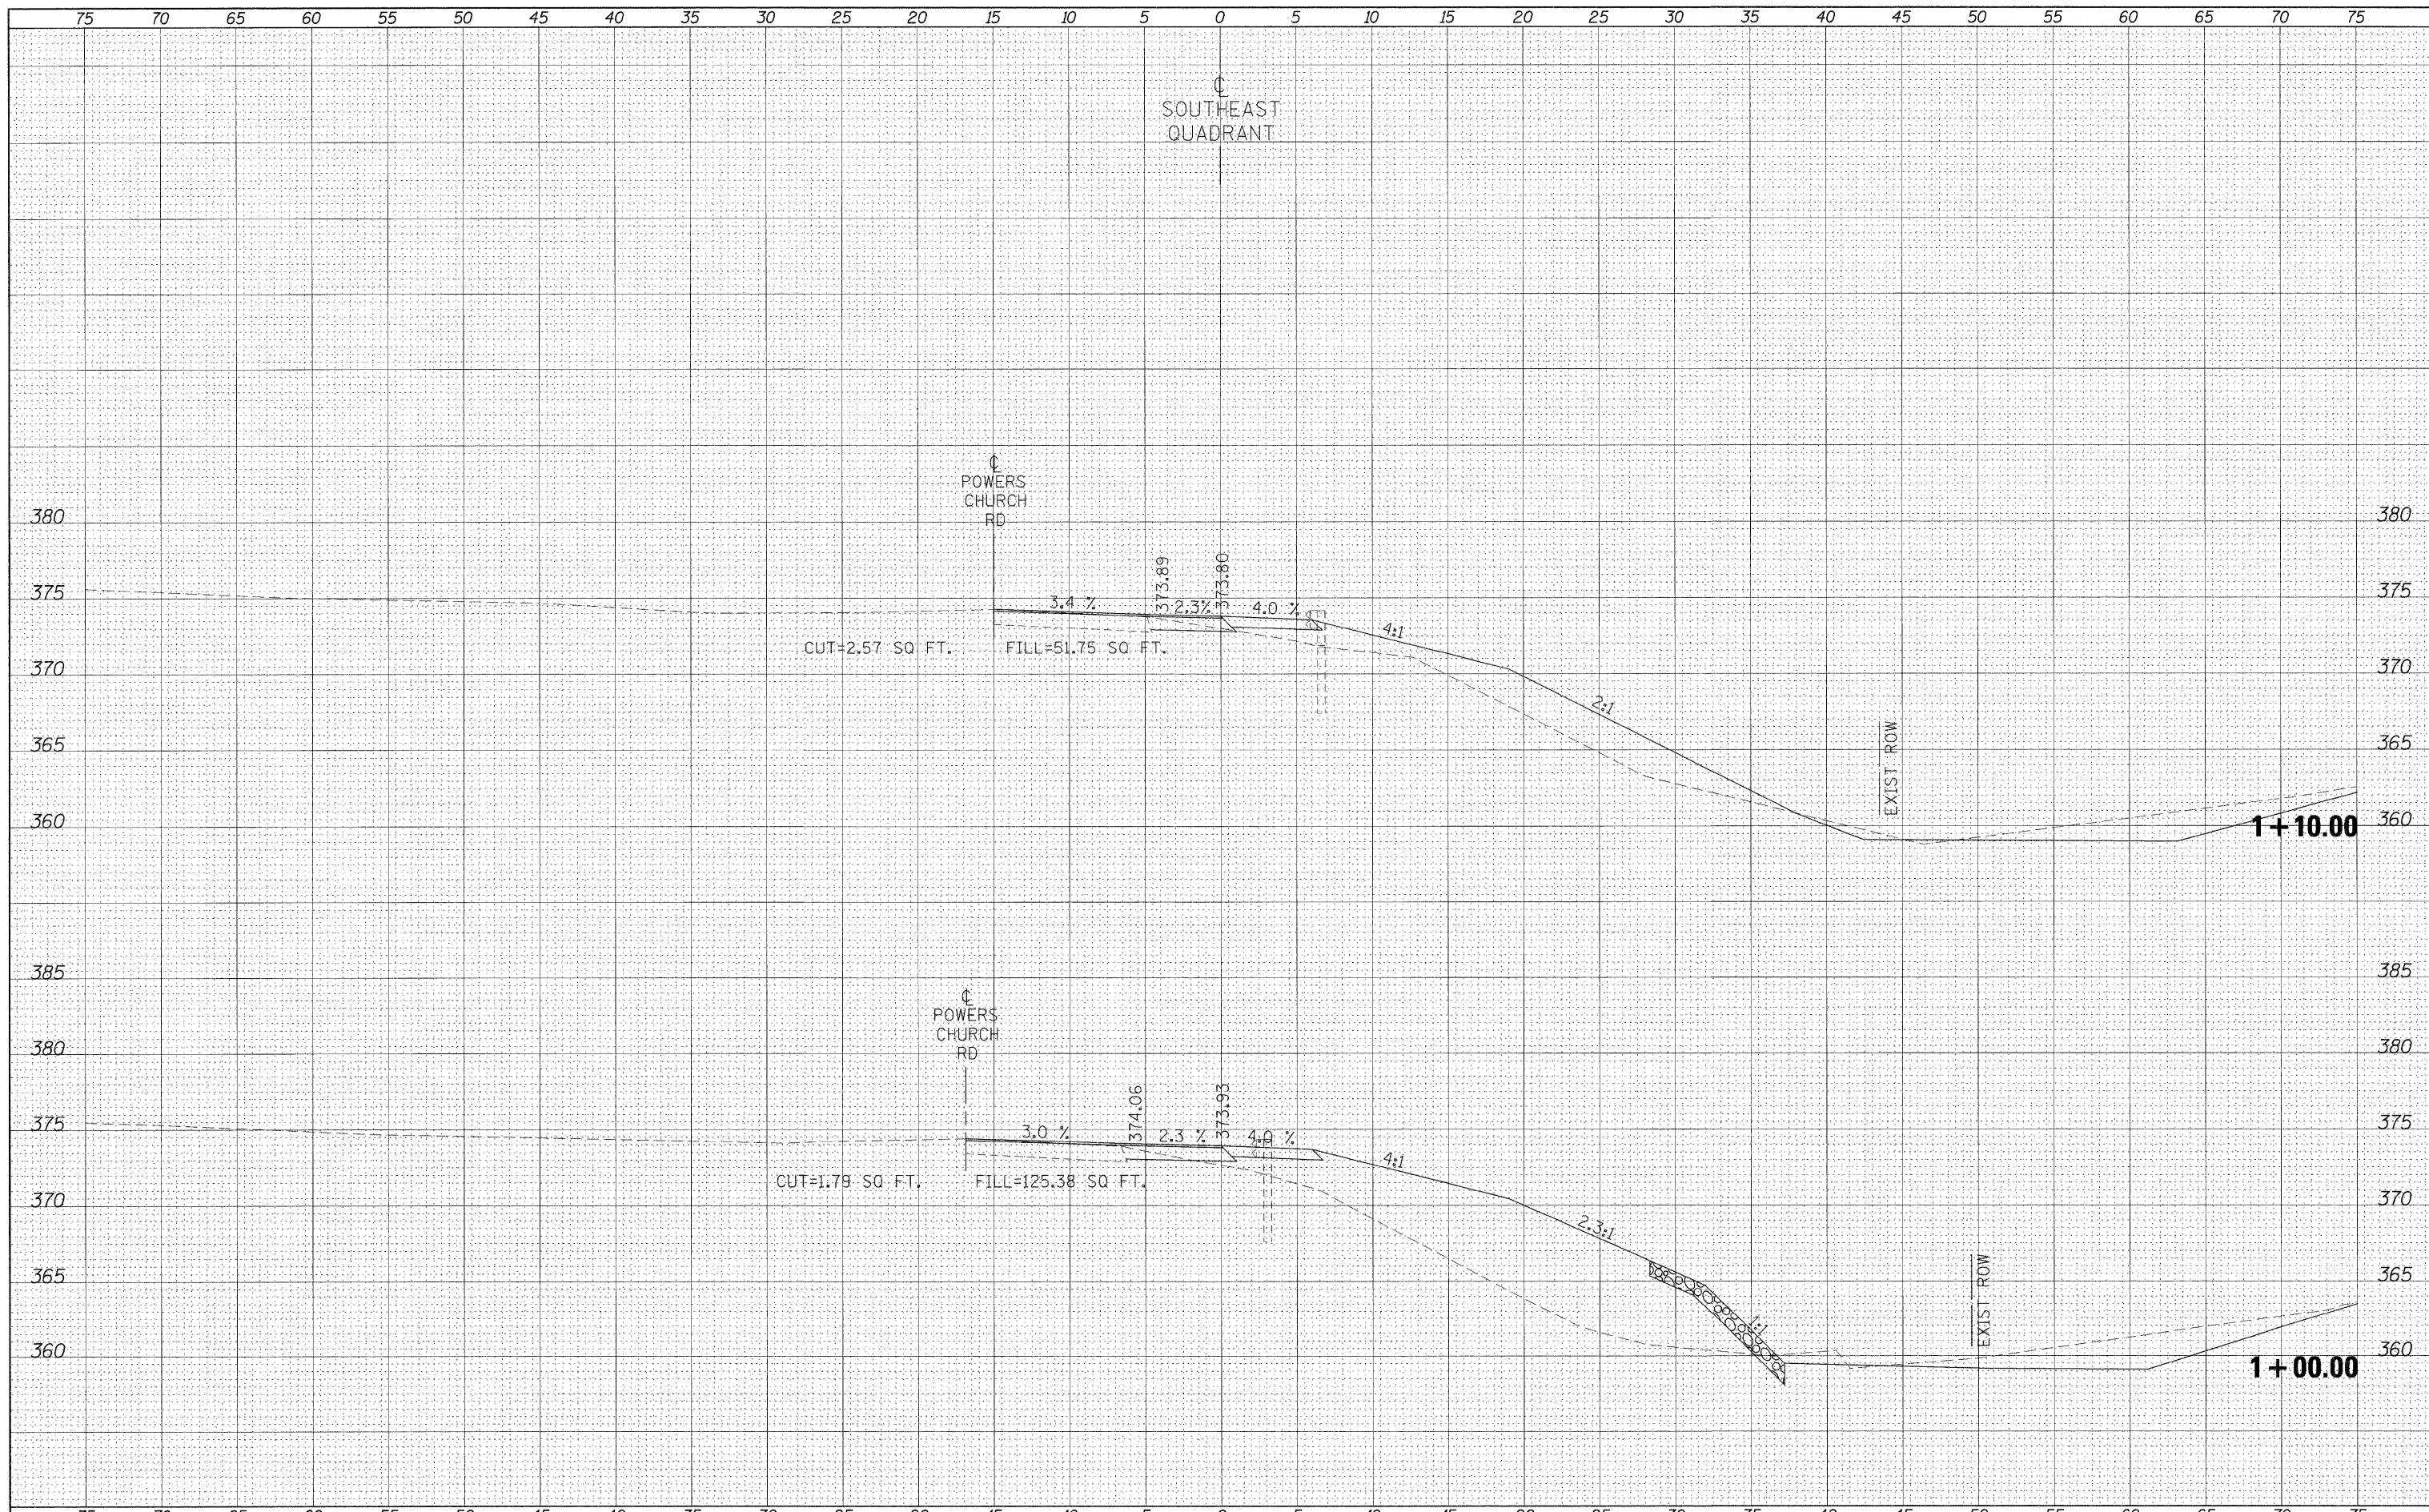

FILE NAME =  
 es:\p\work\p\dot\naasdp\00125145\d978116.sht...  
 USER NAME = naasdp  
 PLOT SCALE = 5.0000" / IN.  
 PLOT DATE = 12/16/2010

DESIGNED -  
 DRAWN -  
 CHECKED -  
 DATE -

REVISED -  
 REVISED -  
 REVISED -  
 REVISED -

STATE OF ILLINOIS  
 DEPARTMENT OF TRANSPORTATION

CROSS SECTIONS - SOUTHEAST QUADRANT  
 SCALE: SHEET NO. OF SHEETS STA. 1+00.00 TO STA. 1+10.00

F.A.P. RTE.	SECTION	COUNTY	TOTAL SHEETS	SHEET NO.
132	102 (N,L)	MASSAC	79	77
CONTRACT NO. 78116				
ILLINOIS FED. AID PROJECT				