


ELEVATION



David Carl Puzey
Expires 11/30/2012

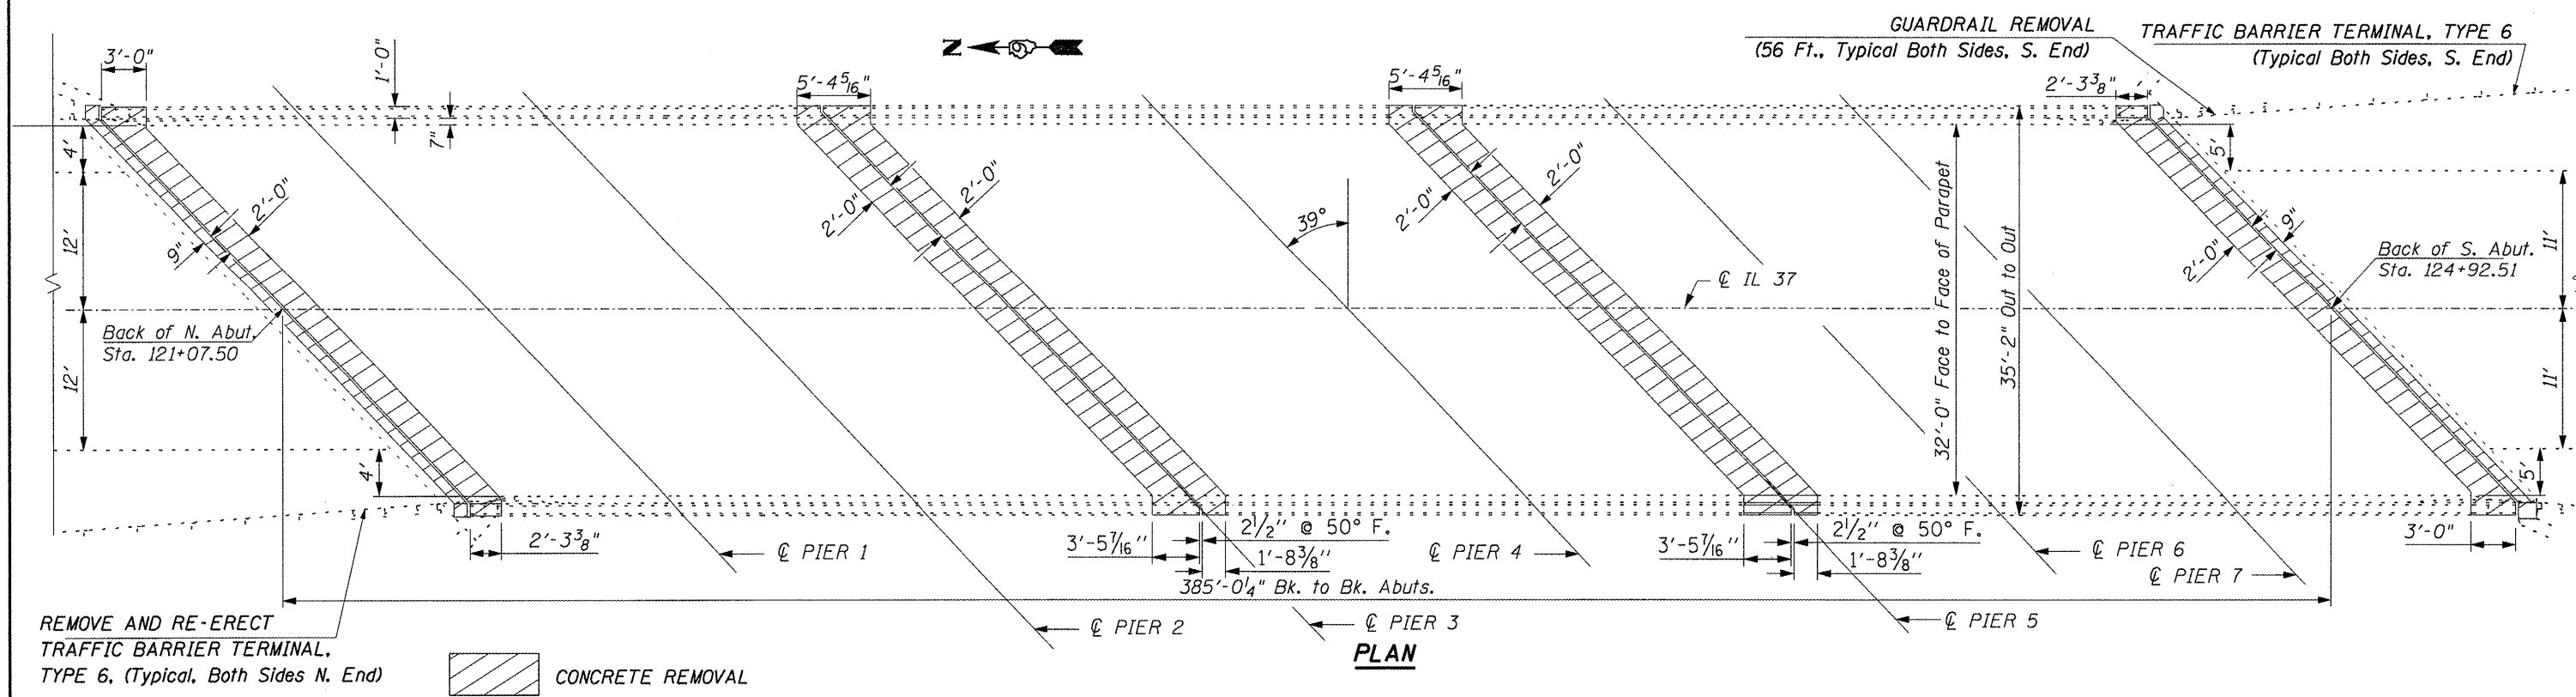

PLAN

Note: Protective coat shall be applied to the entire surface of the bridge deck and all new concrete.

| | | | | | | | | | | |
|--|-----------------------|---------------------------------|----------------------------|---|--|--------------------|---------|--------|--------------|-----------|
| FILE NAME = | USER NAME = geutneyrk | DESIGNED - RKG | REVISED - | STATE OF ILLINOIS DEPARTMENT OF TRANSPORTATION | PLAN & ELEVATION STRUCTURE NO. 041-0032 | RTE. | SECTION | COUNTY | TOTAL SHEETS | SHEET NO. |
| ct:\pwwork\pwwork\geutneyrk\d0190470\7812-sht-plan.dgn | DRAWN - RKG | REVISED - | D9 CM BRIDGE REPAIR 2011-2 | | | JEFFERSON | 24 | 4 | | |
| PLOT SCALE = 2:8=0 1' / IN. | CHECKED - | REVISED - | *F.A.S. 2869 & F.A.I. 57 | | | CONTRACT NO. 78233 | | | | |
| PLOT DATE = 12/22/2010 | DATE - | REVISED - | ILLINOIS FED. AID PROJECT | | | | | | | |
| SCALE: _____ | | SHEET NO. _____ OF _____ SHEETS | | STA. _____ TO STA. _____ | | | | | | |