


PARAPET SECTION

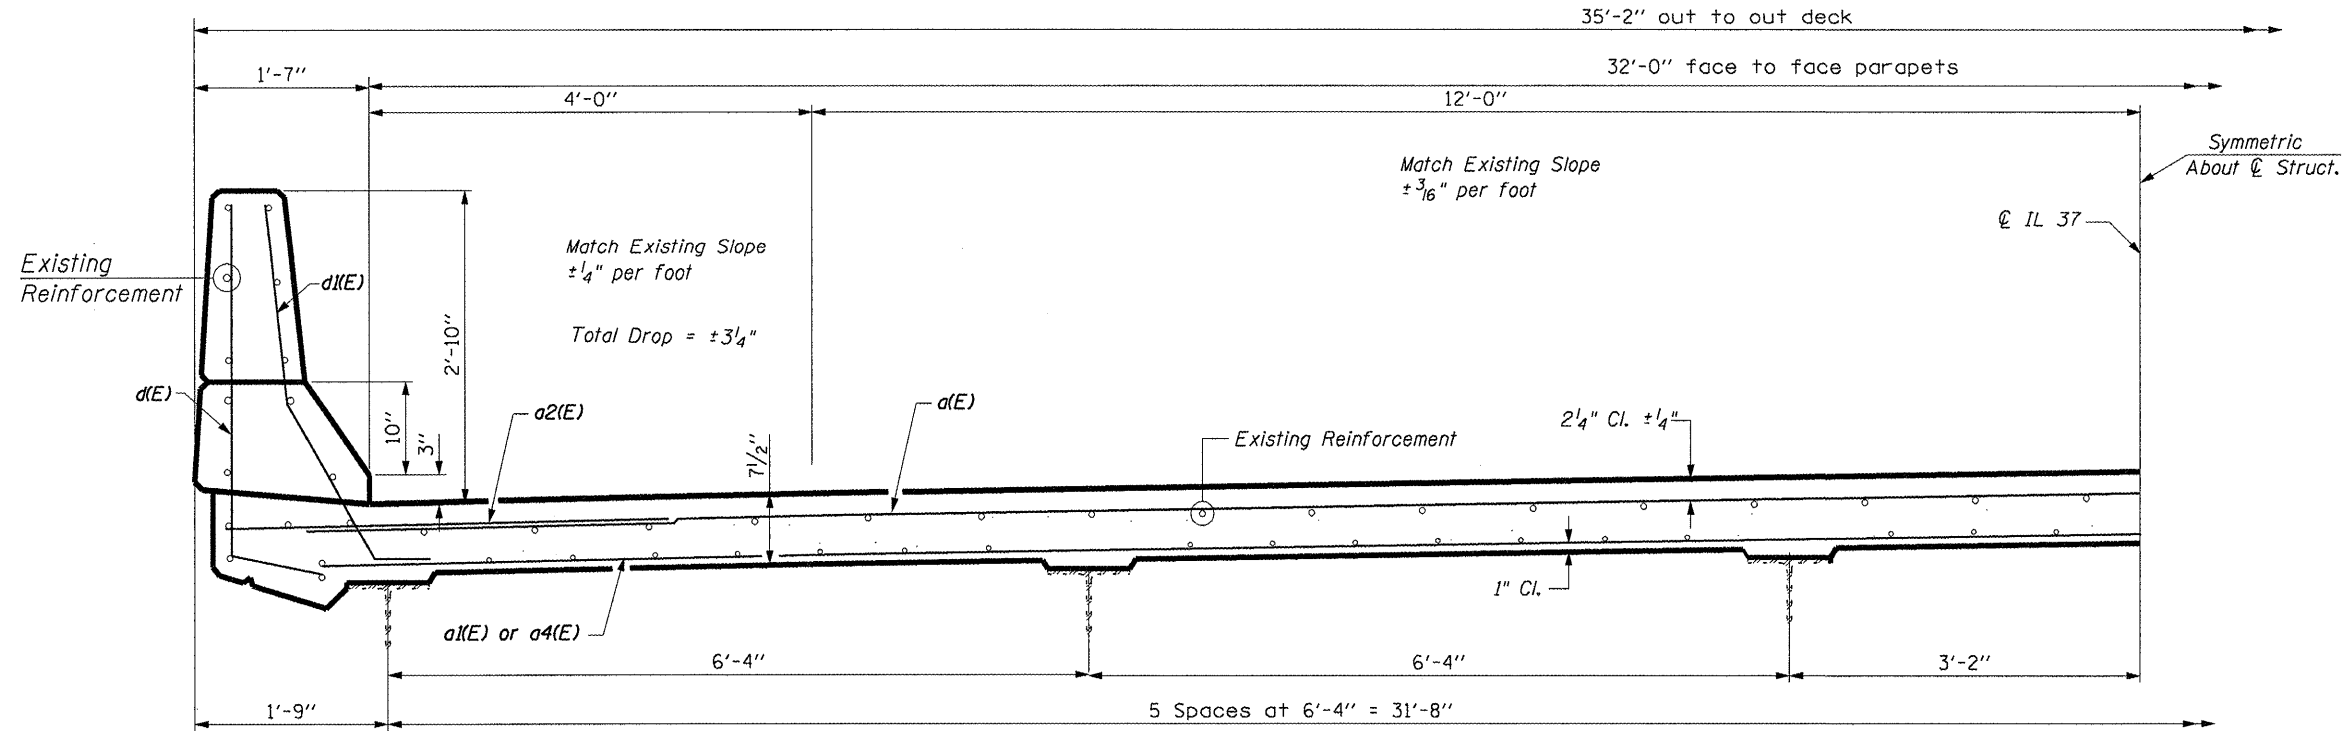

**DECK TYPICAL SECTION
LOOKING NORTH**

| | | | | | | | | | | | |
|--|-------------------------------|----------------|-----------|---|--|---|----------------------------|-----------|--------|--------------|-----------|
| FILE NAME = | USER NAME = gautneyrk | DESIGNED - RKC | REVISED - | STATE OF ILLINOIS DEPARTMENT OF TRANSPORTATION | CONCRETE REPLACEMENT STRUCTURE NO. 041-0032 | SCALE: _____ SHEET NO. ____ OF ____ SHEETS STA. _____ TO STA. _____ | RTE. | SECTION | COUNTY | TOTAL SHEETS | SHEET NO. |
| a:\pwork\pwidot\gautneyrk\d0190470\782 | 12-shtr-plan.dgn | DRAWN - | REVISED - | | | | D9 CM BRIDGE REPAIR 2011-2 | JEFFERSON | 24 | 9 | |
| | PLOT SCALE = 1:866 1/8" / IN. | CHECKED - | REVISED - | | | | *F.A.S. 2869 & F.A.I. 57 | | | | |
| | PLOT DATE = 12/22/2018 | DATE - | REVISED - | | | | CONTRACT NO. 78233 | | | | |