


5'
SCALE 5'

Proposed Roadway

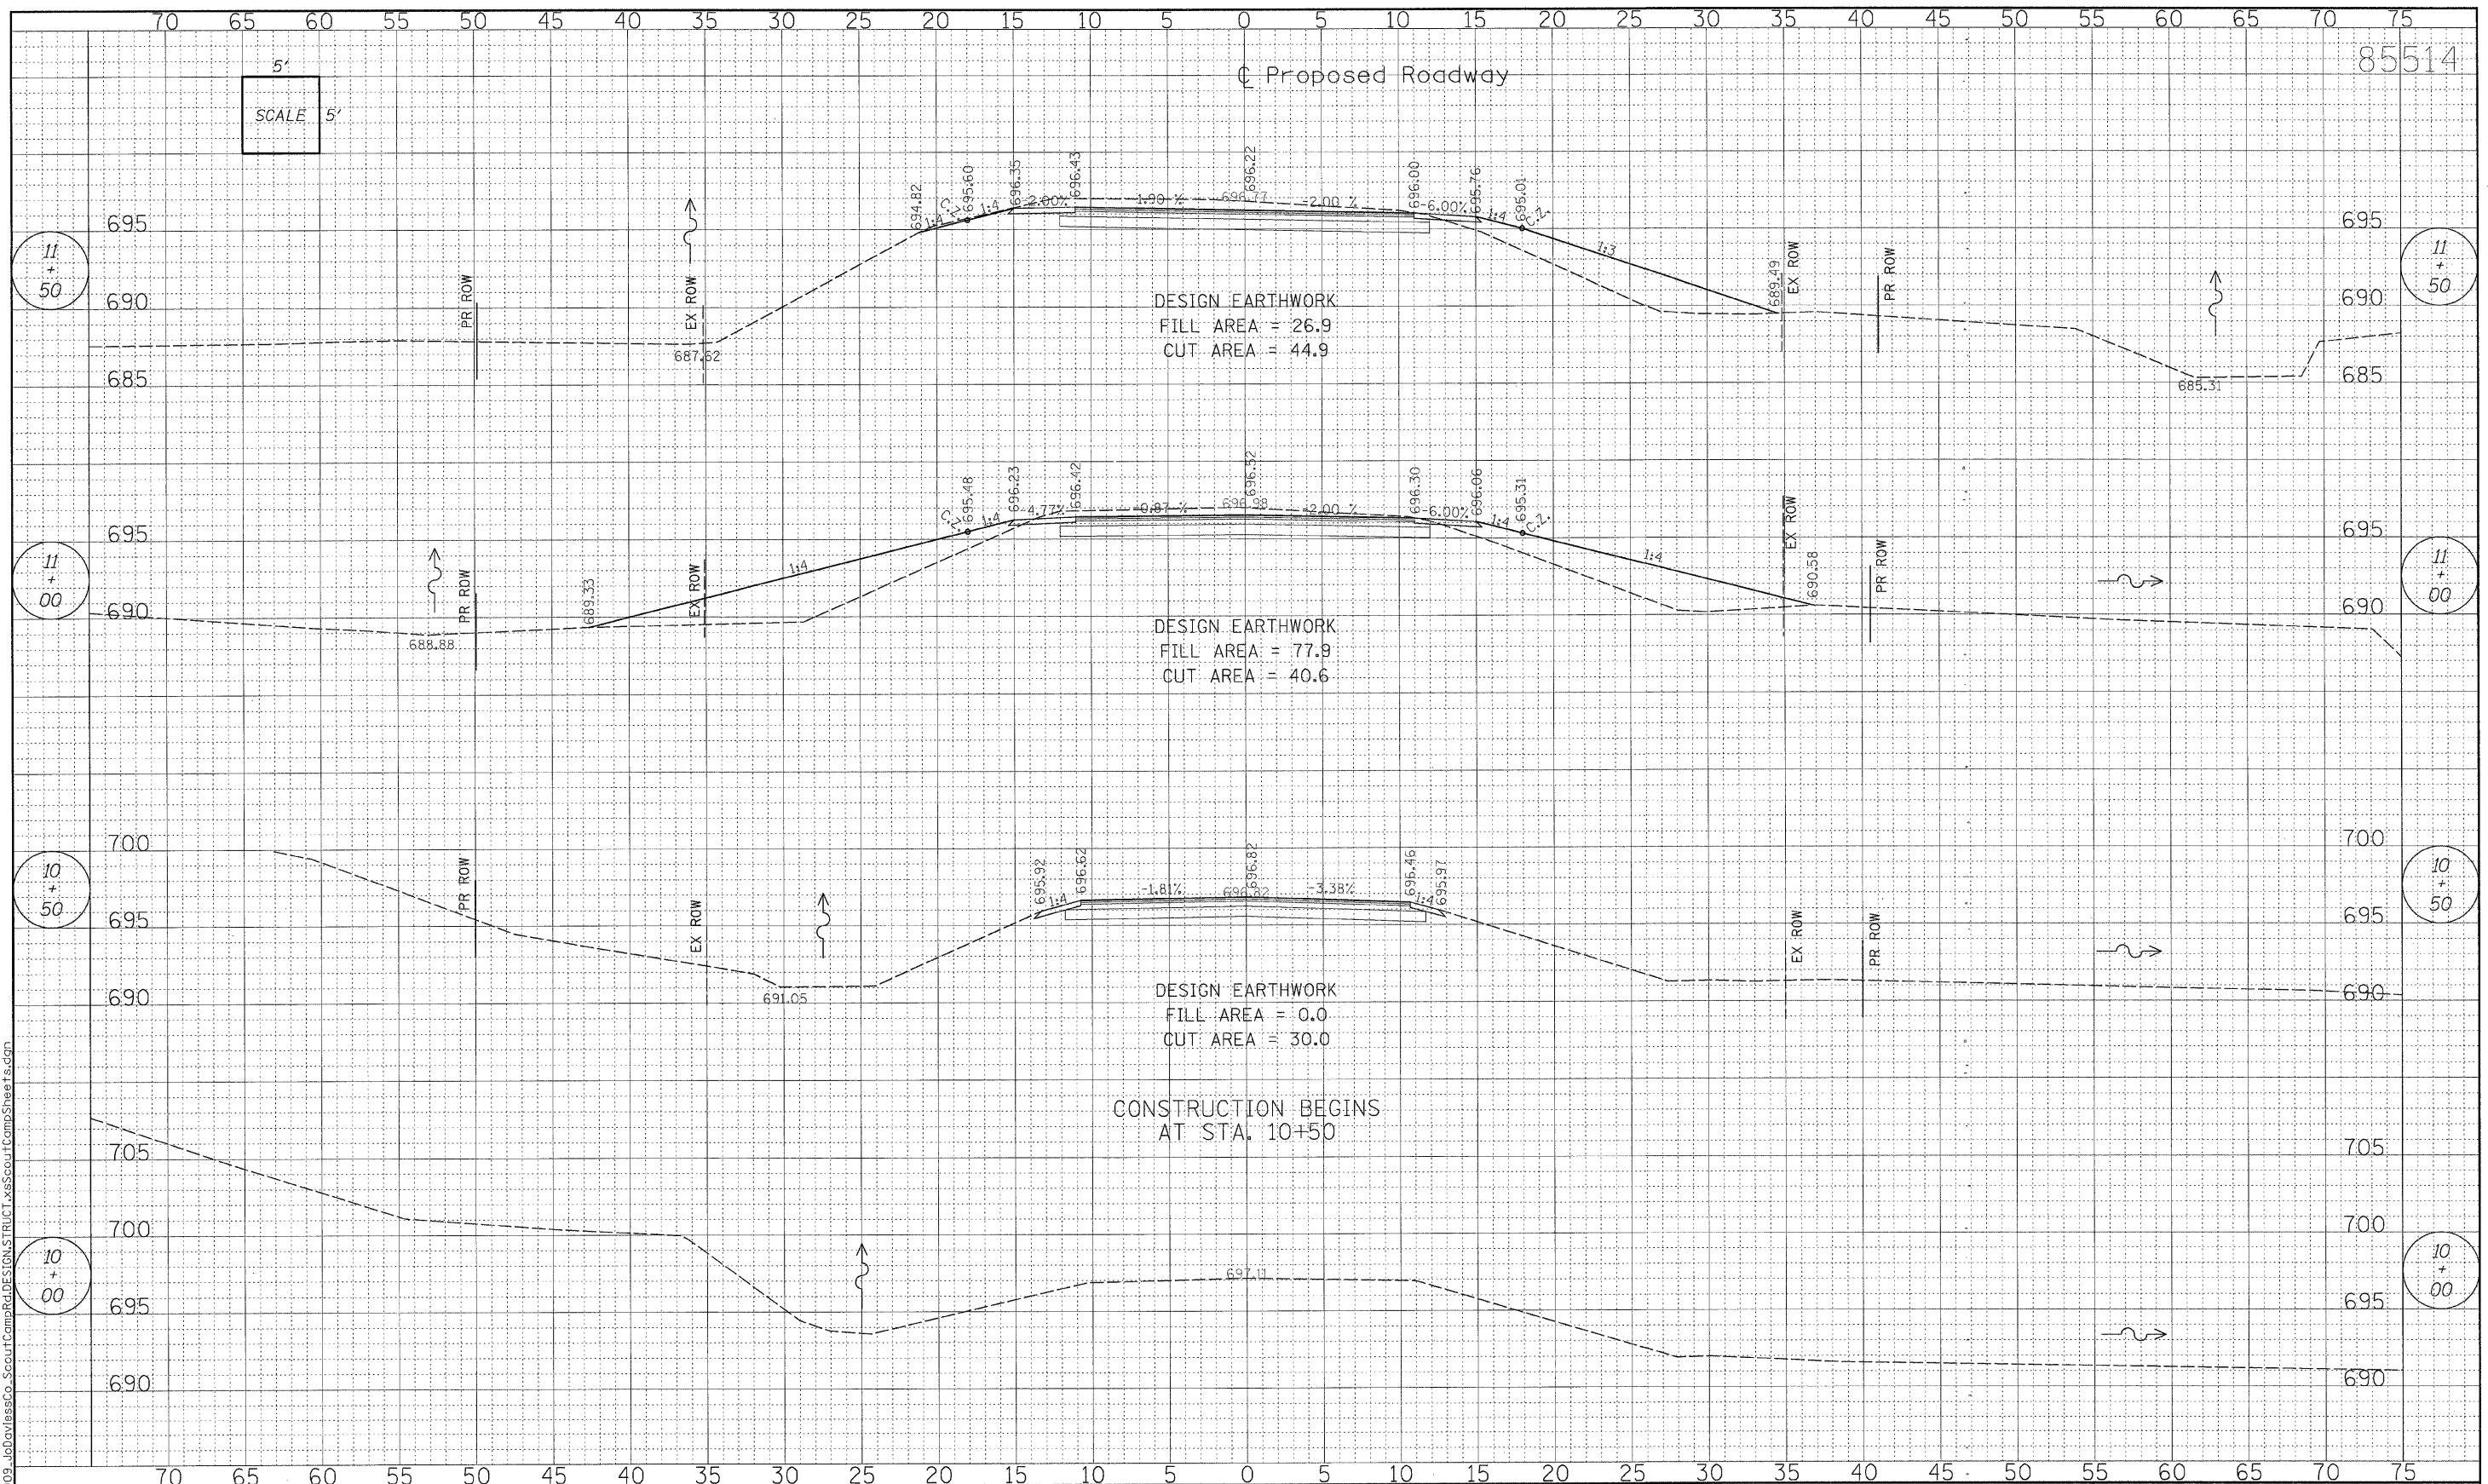

REV.	DATE	BY	REMARKS

DRAWN	X.X.X.
CHECKED	X.X.X.
APPROVED	X.X.X.

**JO DAVIESS COUNTY
SCOUT CAMP ROAD AND
WELCH ROAD IMPROVEMENTS**

WILLET, HOFMANN & ASSOCIATES, INC.
CONSULTING ENGINEERS
Land Surveying - Transportation - Structural
Environmental - Architecture
809 East Second Street Dixon, Illinois 61021
Phone 815-294-3381 Fax 815-294-3385
Design Firm #184-000916
www.willetthofmann.com

F.A.S. 73
FED. AID PROJECT -
FED. ROAD DIST. NO. 7 ILLINOIS

**SCOUT CAMP ROAD
CROSS SECTIONS**

STA. 10+00.00 - STA. 11+50.00

SECTION	COUNTY	TOTAL SHEETS	SHEET NO.
09-00133-00-BR	JO DAVIESS	48	33
STA. 10+00.00 - STA. 11+50.00			
WHA PROJECT: 1169009		DATE: XX/XX/XXXX	

FILE = S:\PROJECTS\1169009 - JoDaviesCo_ScoutCampRoad\DESIGN\STRUCT\XSScoutCampSheet.sgn