


5'  
SCALE 5'

Proposed Roadway

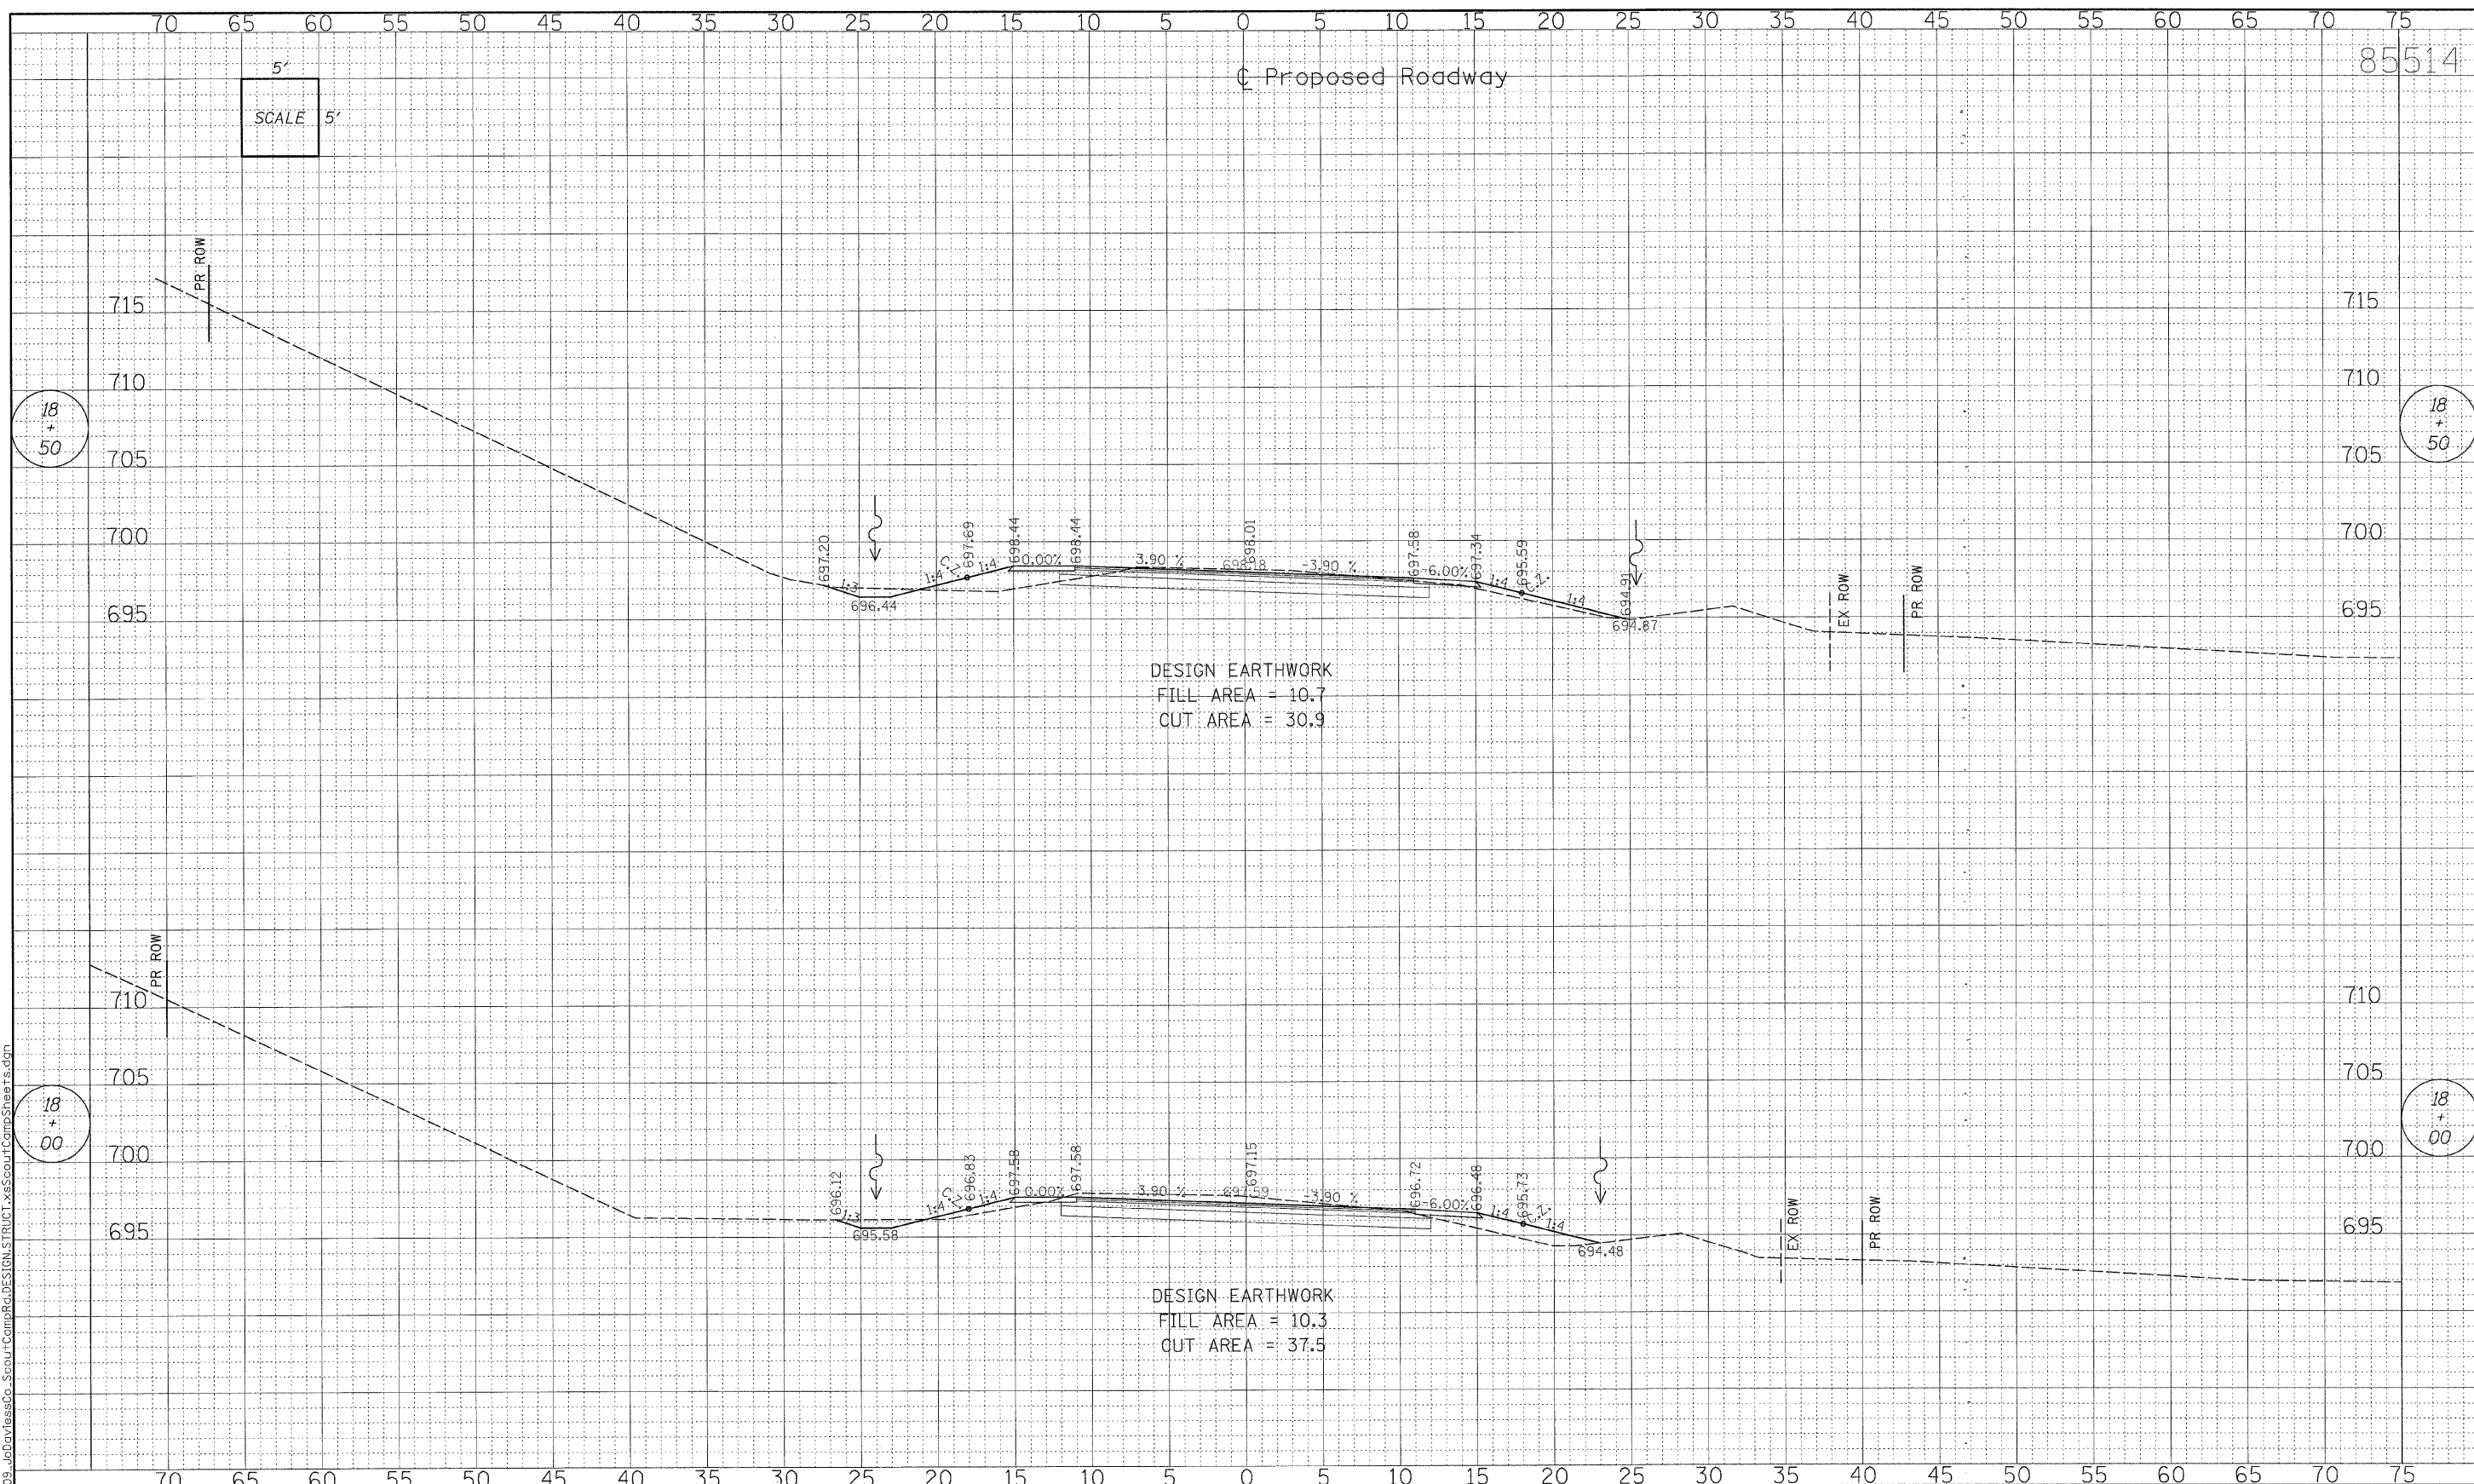

DESIGN EARTHWORK  
FILL AREA = 10.7  
CUT AREA = 30.9

DESIGN EARTHWORK  
FILL AREA = 10.3  
CUT AREA = 37.5

REV.	DATE	BY	REMARKS

<b>DRAWN</b>	X.X.X.
<b>CHECKED</b>	X.X.X.
<b>APPROVED</b>	X.X.X.

**JO DAVIESS COUNTY  
SCOUT CAMP ROAD AND  
WELCH ROAD IMPROVEMENTS**

**WILLETT,  
HOFMANN &  
ASSOCIATES, INC.**  
CONSULTING ENGINEERS  
Land Surveying - Transportation - Structural  
Environmental - Architecture  
809 East Second Street Dixon, Illinois 61021  
Phone 815.284.3381 Fax 815.284.3385  
Design Firm #184-00019  
www.willetthofmann.com

F.A.S. 73
FED. AID PROJECT -
FED. ROAD DIST. NO. 7 ILLINOIS

**SCOUT CAMP ROAD  
CROSS SECTIONS**

**STA. 18 + 00.00 - STA. 18 + 50.00**

SECTION	COUNTY	TOTAL SHEETS	SHEET NO.
09-00133-00-BR	JO DAVIESS	48	38
STA. 18+00.00 - STA. 18+50.00			
WHA PROJECT: 1169D09		DATE: XX/XX/XXXX	

FILE - S:\PROJECTS\1169D09\JO Daviess Co - Scout Camp Rd\DESIGN\STRUCT\XSScoutCampSheets.dgn