
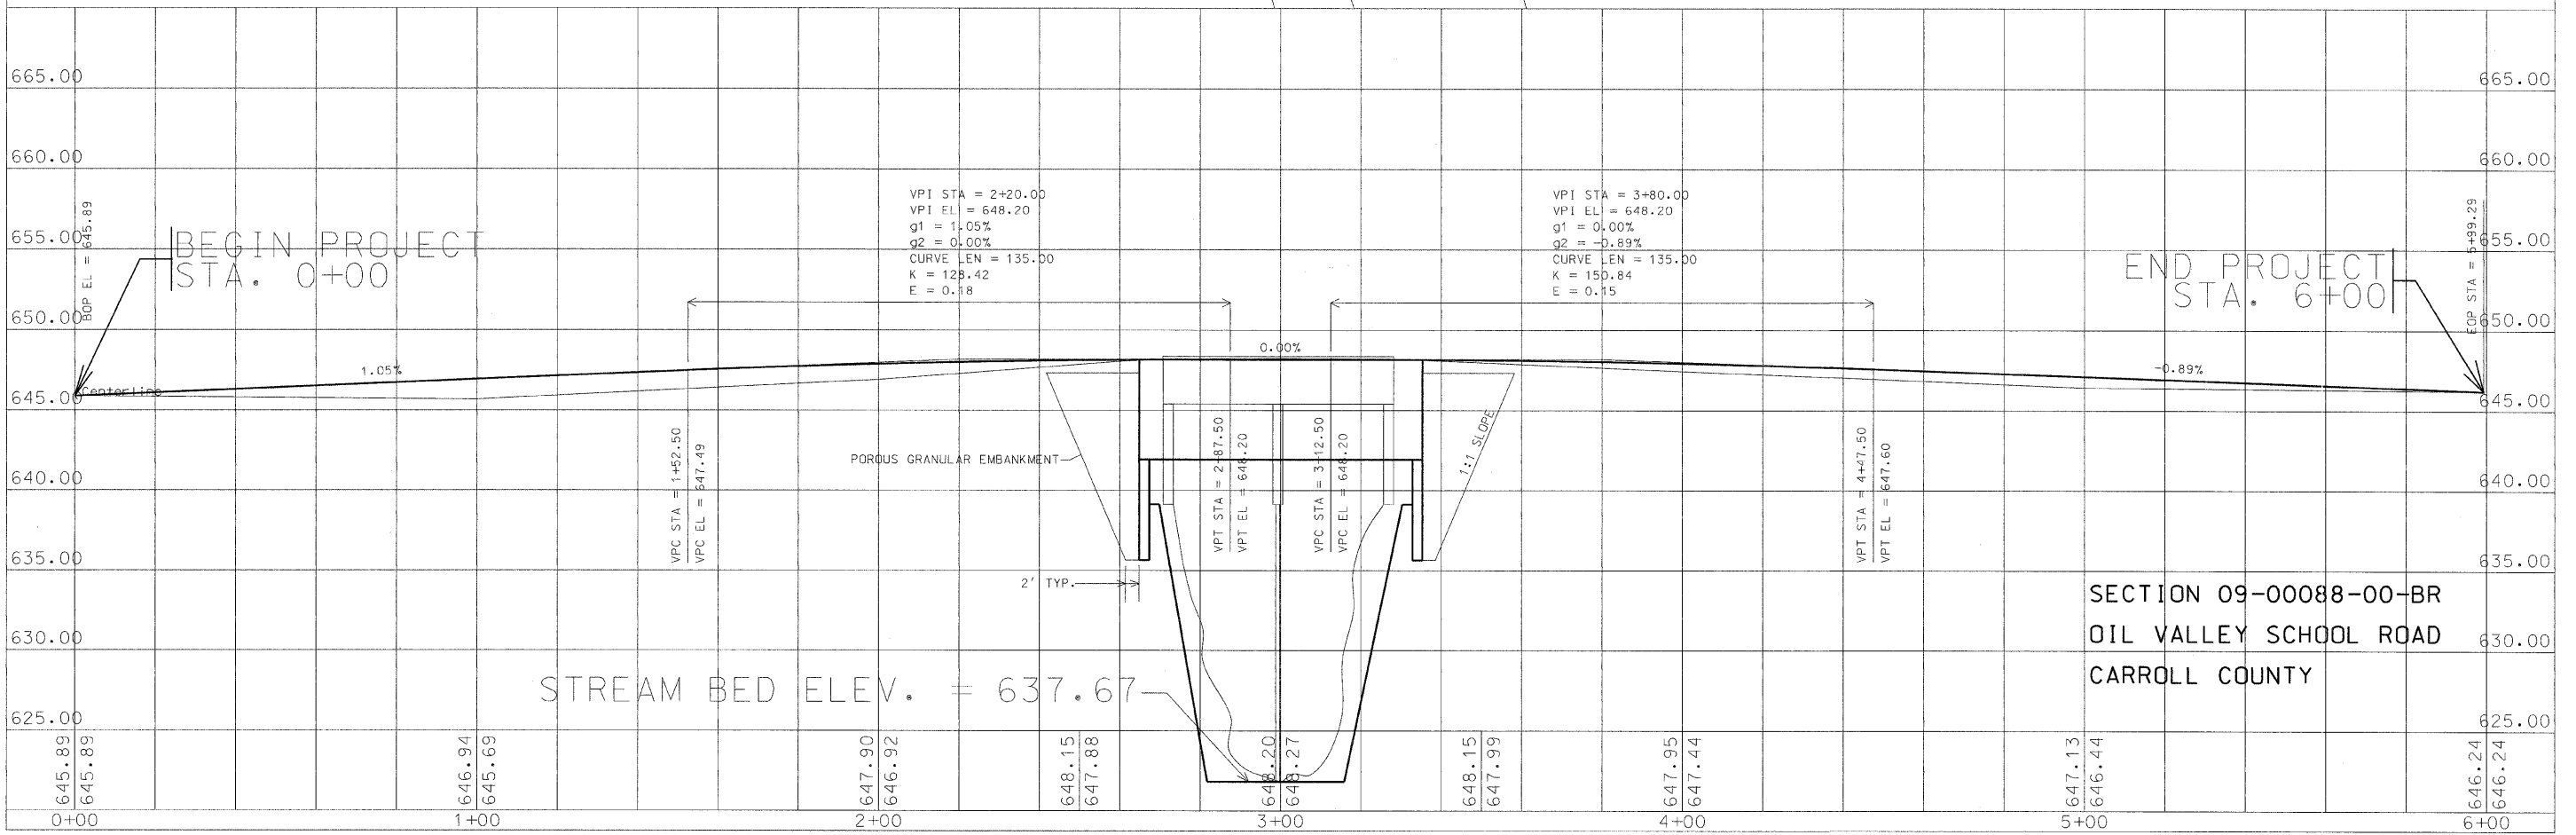


BENCH MARK INFORMATION  
 B.M. #13 - SET PK NAIL CENTER OF BRIDGE  
 AND ROAD, ELEVATION = 648.28

CONTROL POINTS			
10	1944329.375	2337144.138	652.15
11	1944922.545	2337448.012	645.887
12	1945010.923	2337494.505	645.81
13	1945189.369	2337584.244	648.276
14	1945456.296	2337720.516	646.18

TR	SECTION	COUNTY	TOTAL SHEETS	SHEET NO.
CH #11	09-00088-00-BR	CARROLL	10	2
STA. _____ TO STA. _____		FED. ROAD DIST. NO. _____ ILLINOIS FED. AID PROJECT		

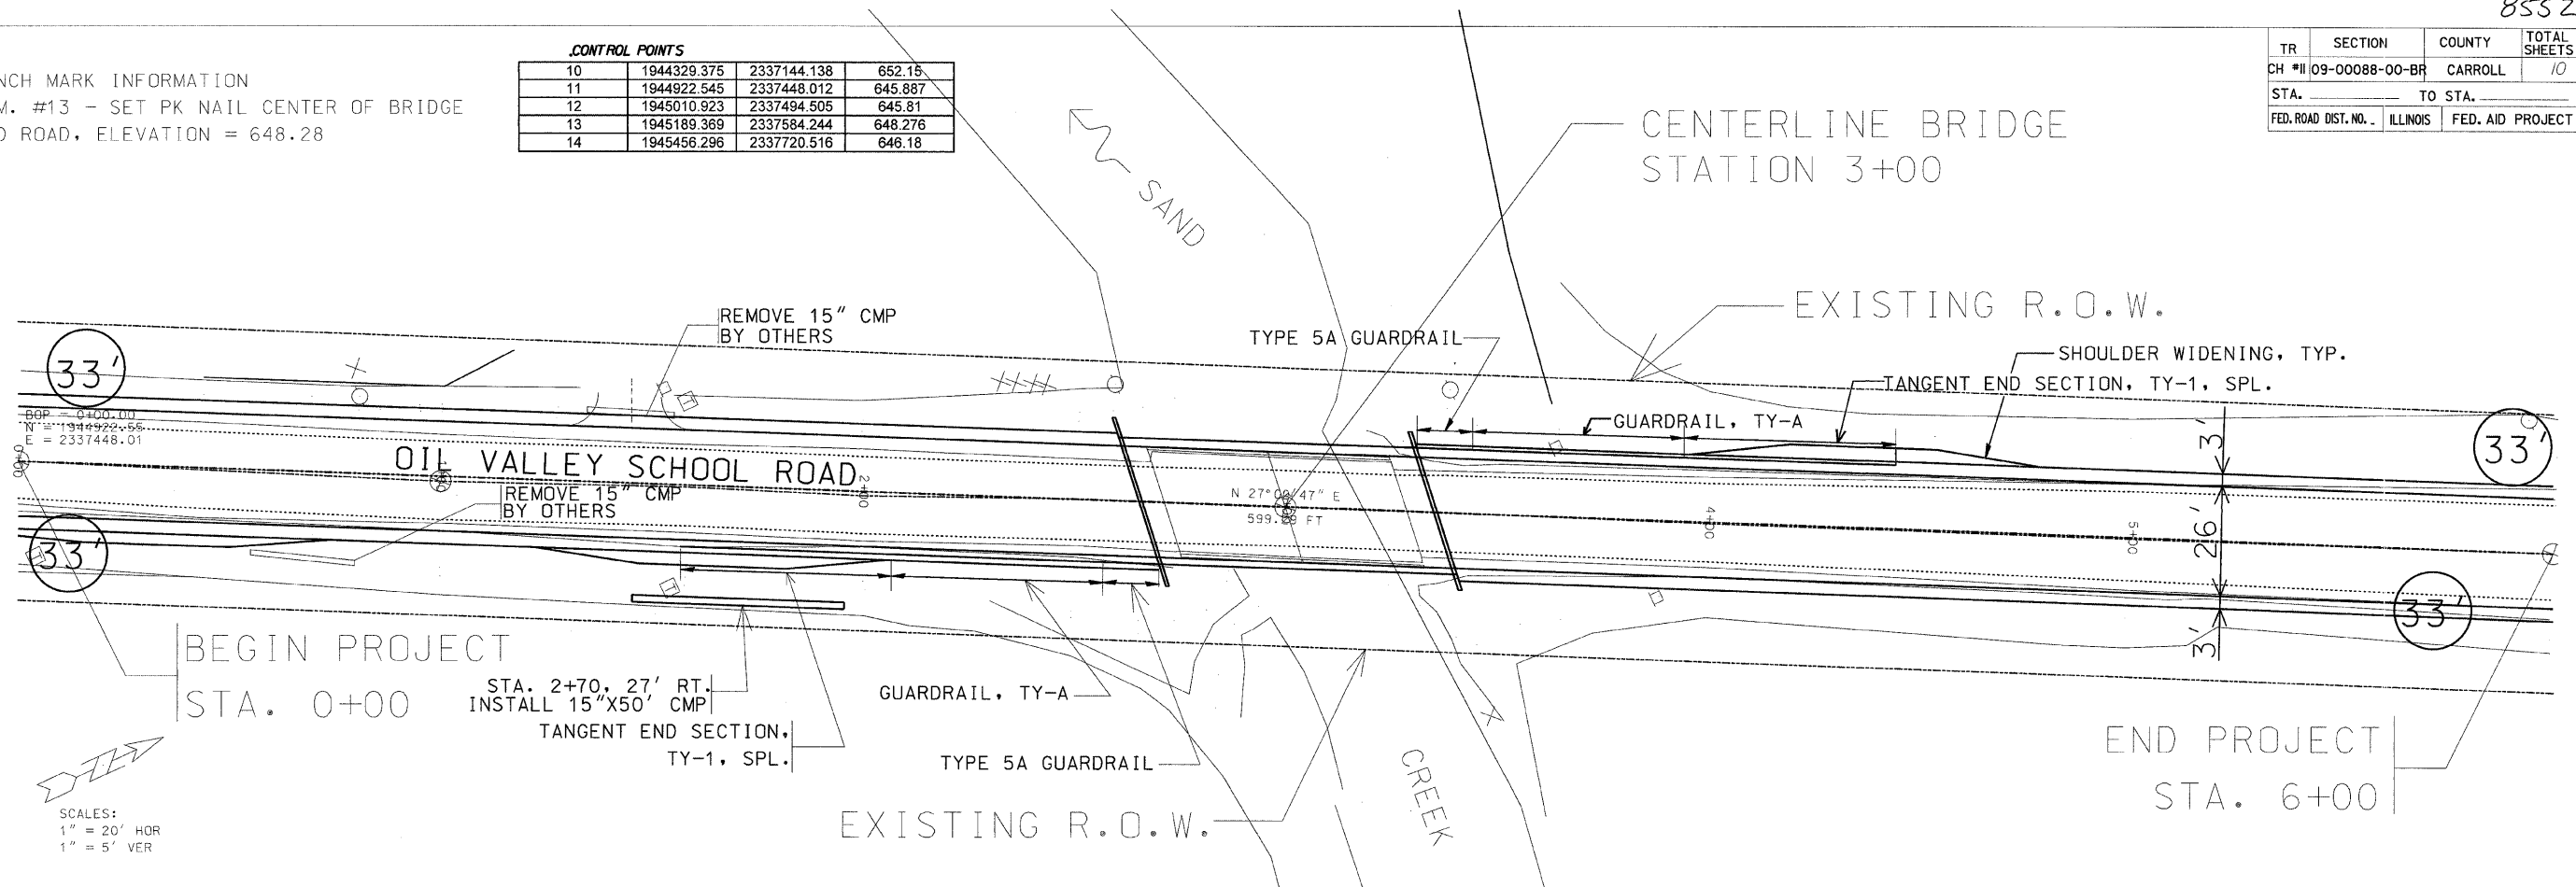

SECTION 09-00088-00-BR  
 OIL VALLEY SCHOOL ROAD  
 CARROLL COUNTY