


CONTRACT #	SECTION #	TOTAL SHEETS	SHEET NO.
89574	09-02201-24-SW	13	9

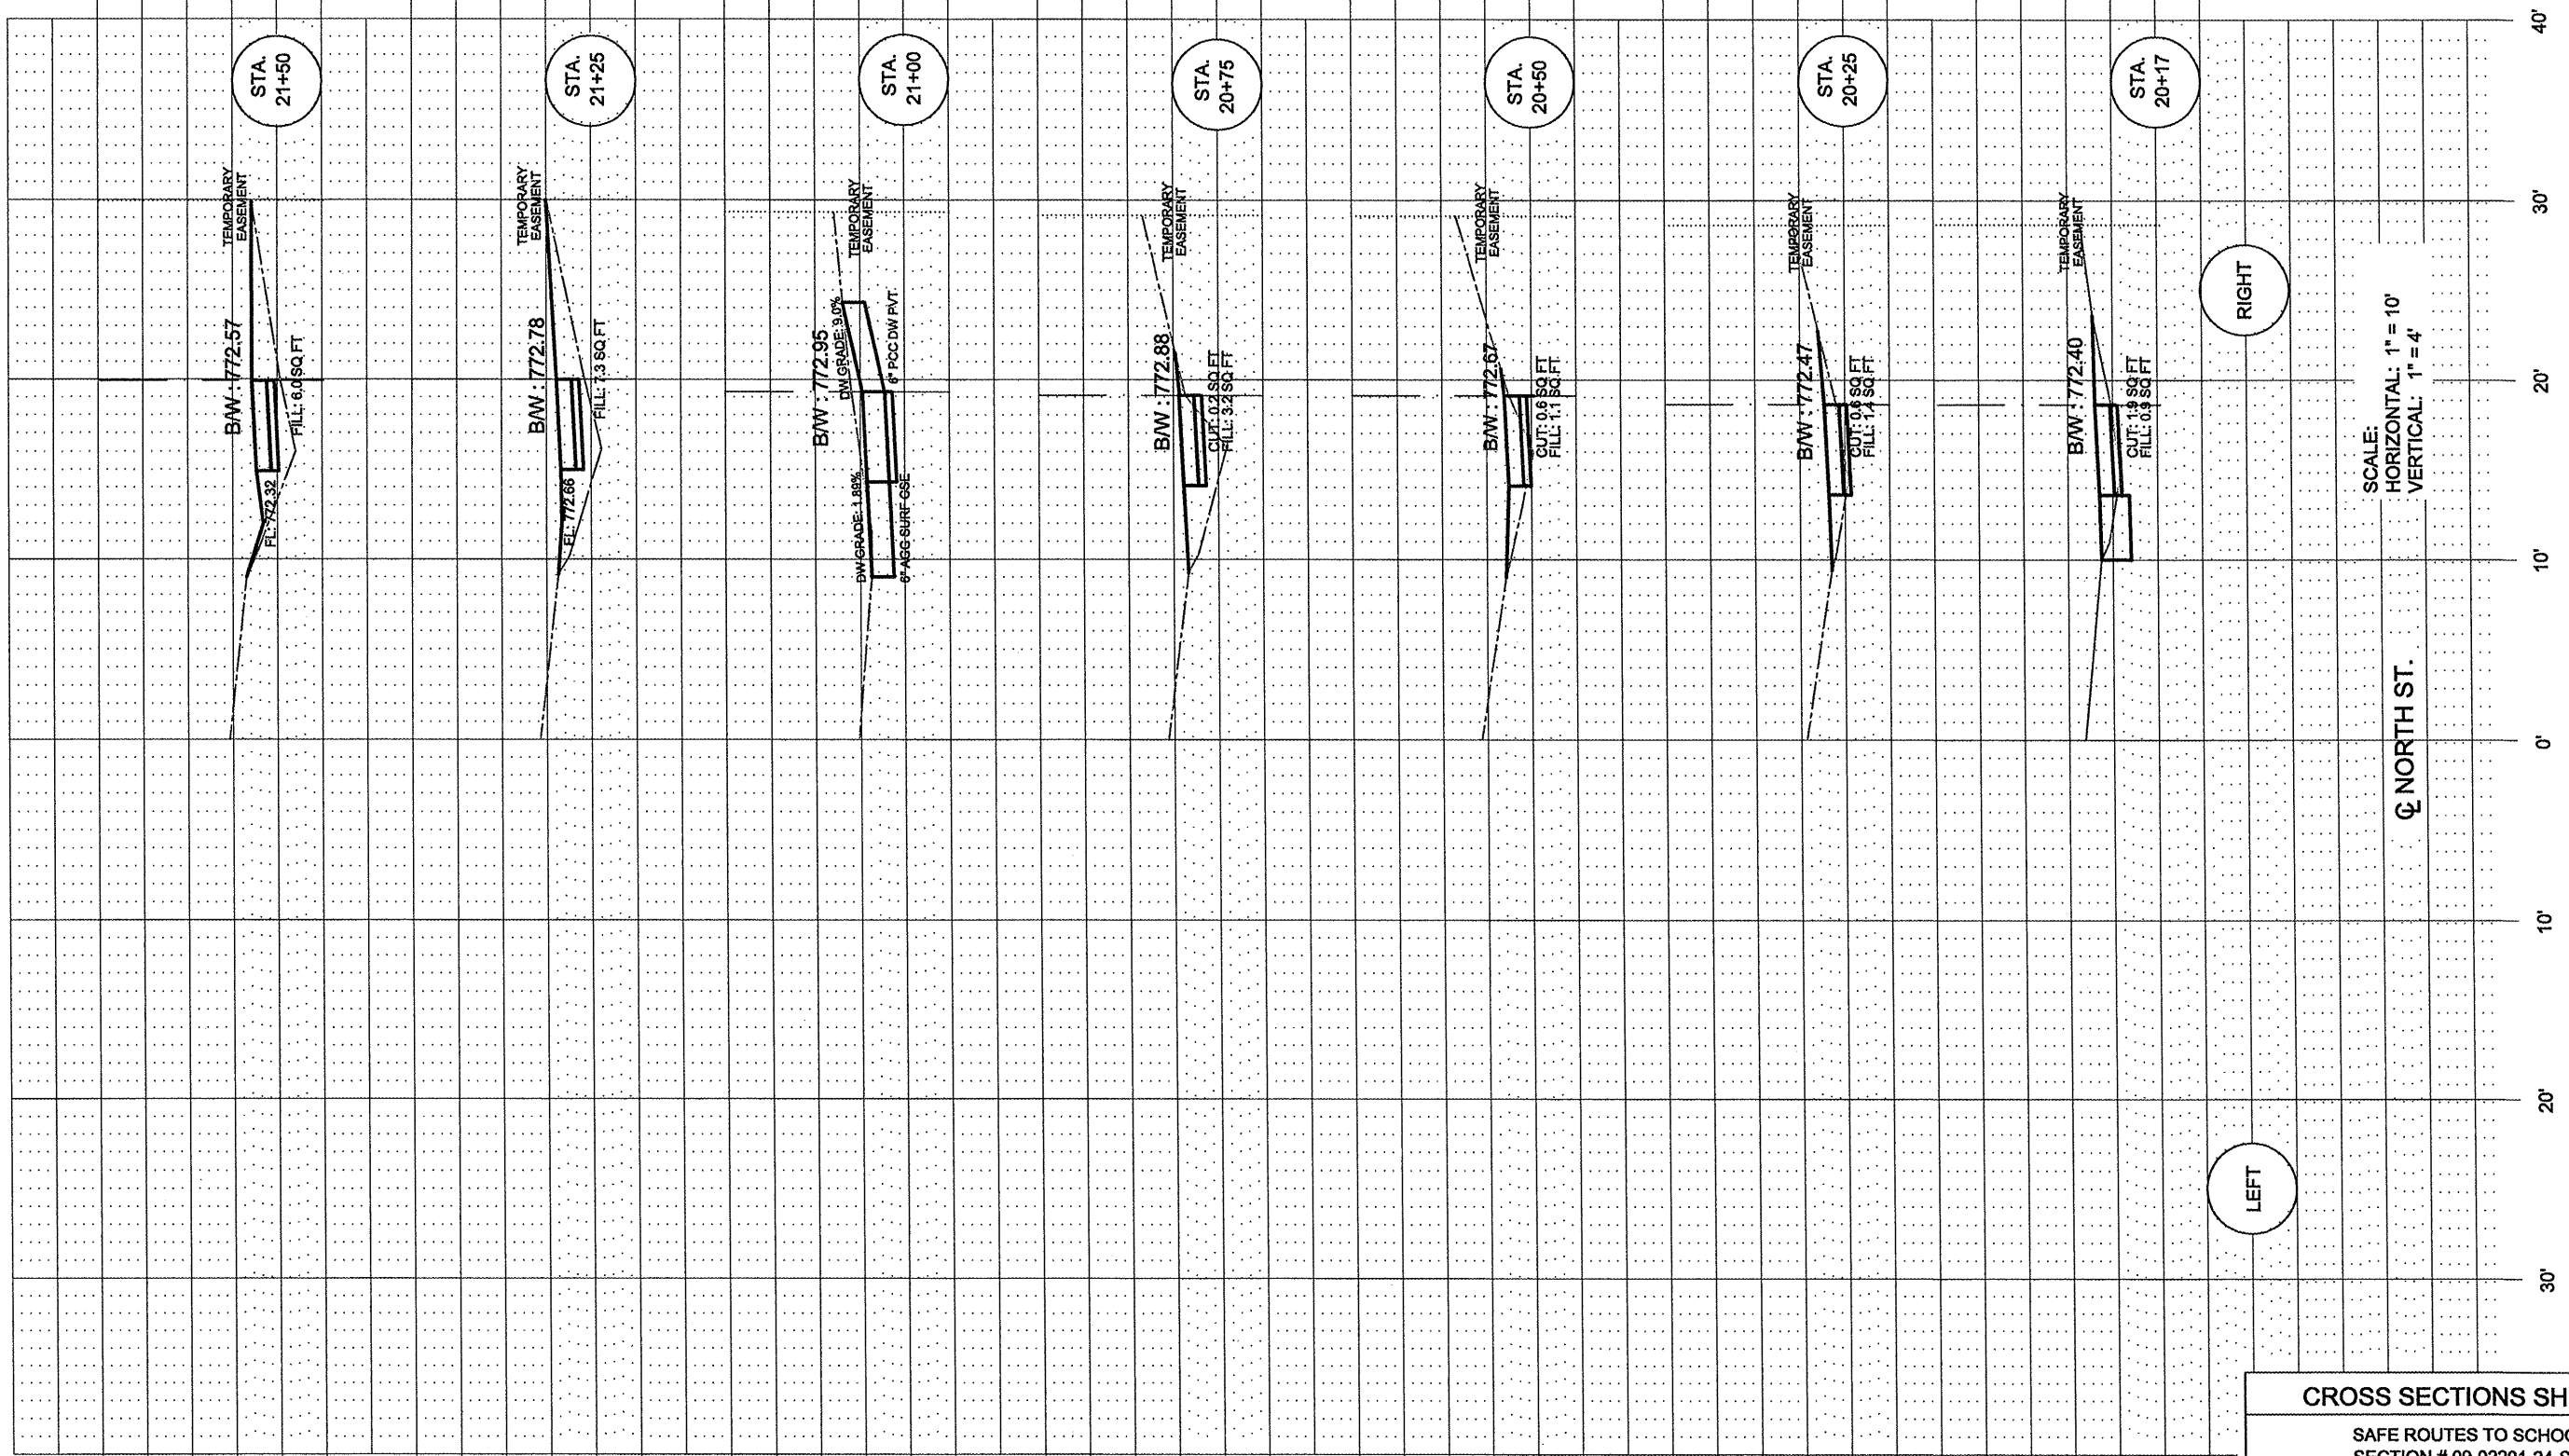

SCALE:  
HORIZONTAL: 1" = 10'  
VERTICAL: 1" = 4'

**CROSS SECTIONS SHEET 1**

SAFE ROUTES TO SCHOOL  
SECTION # 09-02201-24-SW  
PROJECT # SRTS 4009 (001)  
CONTRACT 89574  
JOB # C-40-073-09

