


CONTRACT #	SECTION #	TOTAL SHEETS	SHEET NO.
89574	09-02201-24-SW	13	13

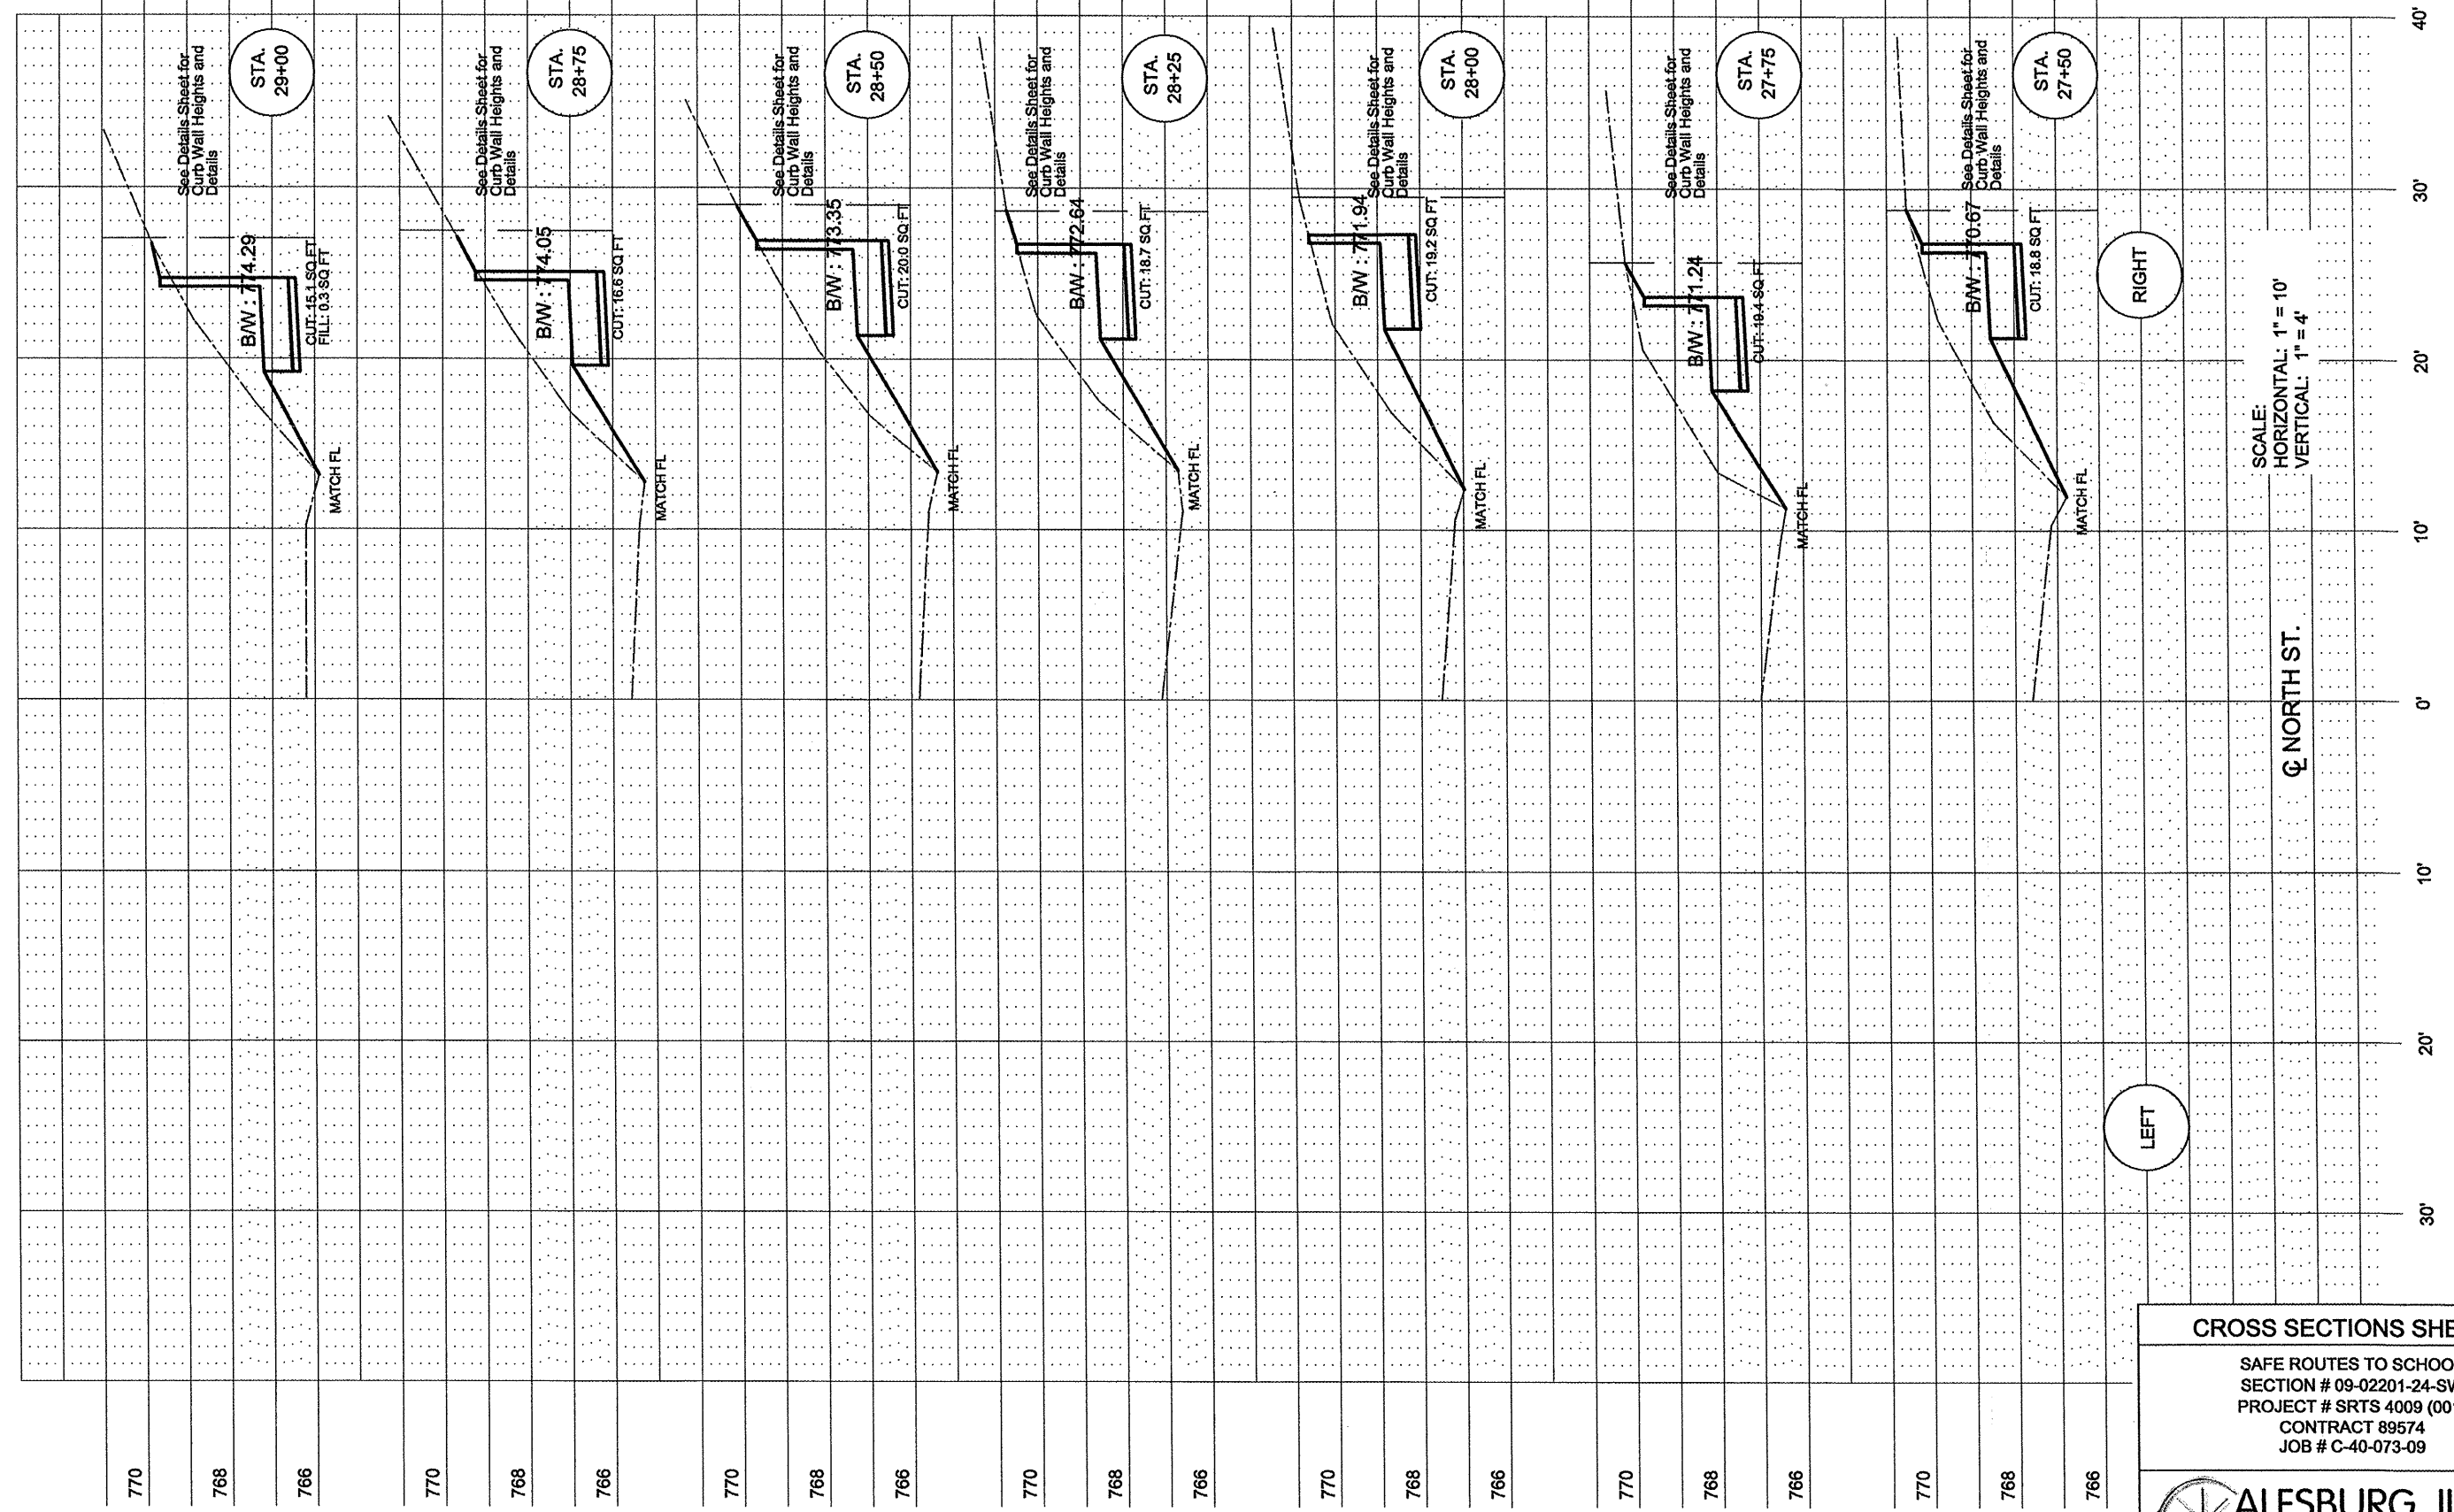

SCALE:
HORIZONTAL: 1" = 10'
VERTICAL: 1" = 4'

Q NORTH ST.

RIGHT

LEFT

CROSS SECTIONS SHEET 5

SAFE ROUTES TO SCHOOL
SECTION # 09-02201-24-SW
PROJECT # SRTS 4009 (001)
CONTRACT 89574
JOB # C-40-073-09



777
775
773
777
775
773
776
774
772
774
772
770
773
771
769
773
771
769
772
770
768
766
770
768
766
770
768
766
770
768
766
770
768
766

40'
30'
20'
10'
0'
10'
20'
30'